


JUN 29, 2006 10:16 AM CAH  
 I:\AIRPORTS\ROBINSON\838-04RWY\AIRPORT\SHEETS\R-329XS.DWG - STA. 163+00 TO STA. 164+00


RB014

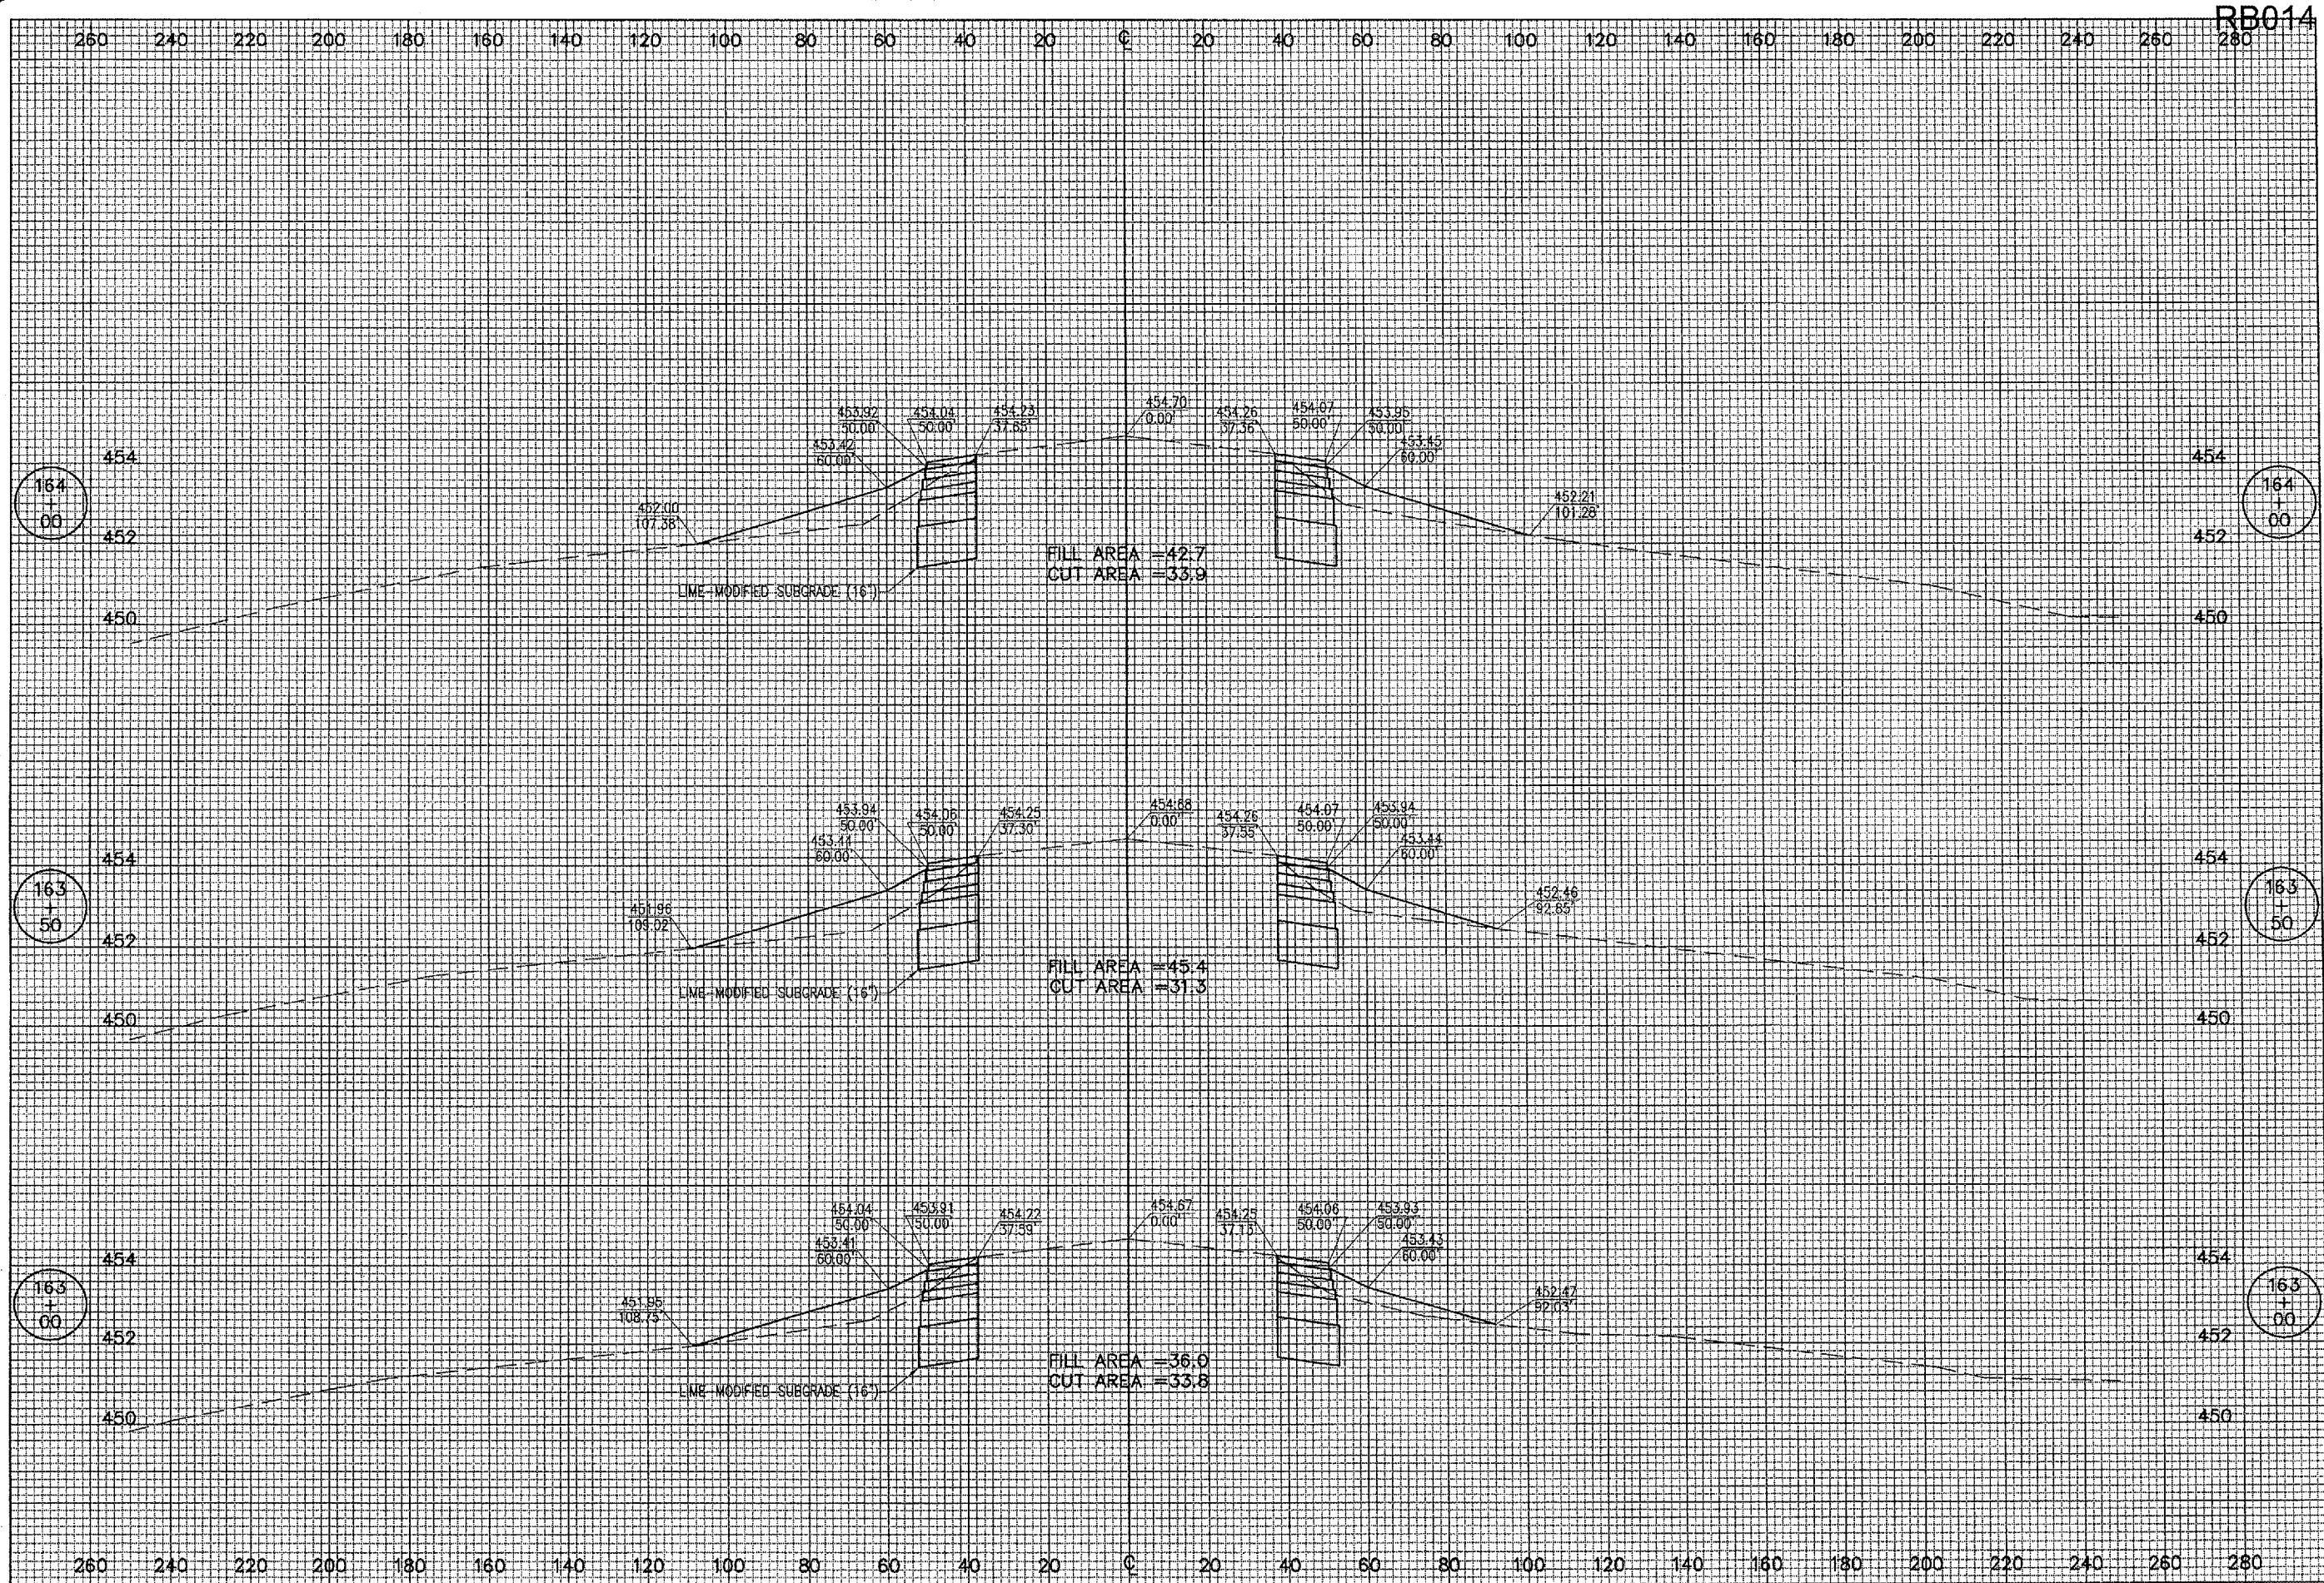

REVISION	DATE	BY

ROBINSON MUNICIPAL AIRPORT  
 ROBINSON  
 CRAWFORD COUNTY, ILLINOIS  
 A.I.P. PROJ.: 3-17-0086-810  
 I.L. PROJ.: RSV-3490

HE Project No. 838-04RWY	
Filename: R-329XS.DWG	
Scale: 1"=20'H 1"=2'V	
Date: 01/13/04	
LAYOUT: TLW	01/20/04
DRAWN: TLW	01/20/04
REVIEWED: CAH	03/05/04

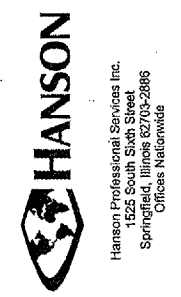

RUNWAY 9-27  
 WIDENING  
 PROPOSED  
 CROSS-SECTIONS  
 STA. 163+00 TO STA. 164+00