

RO013



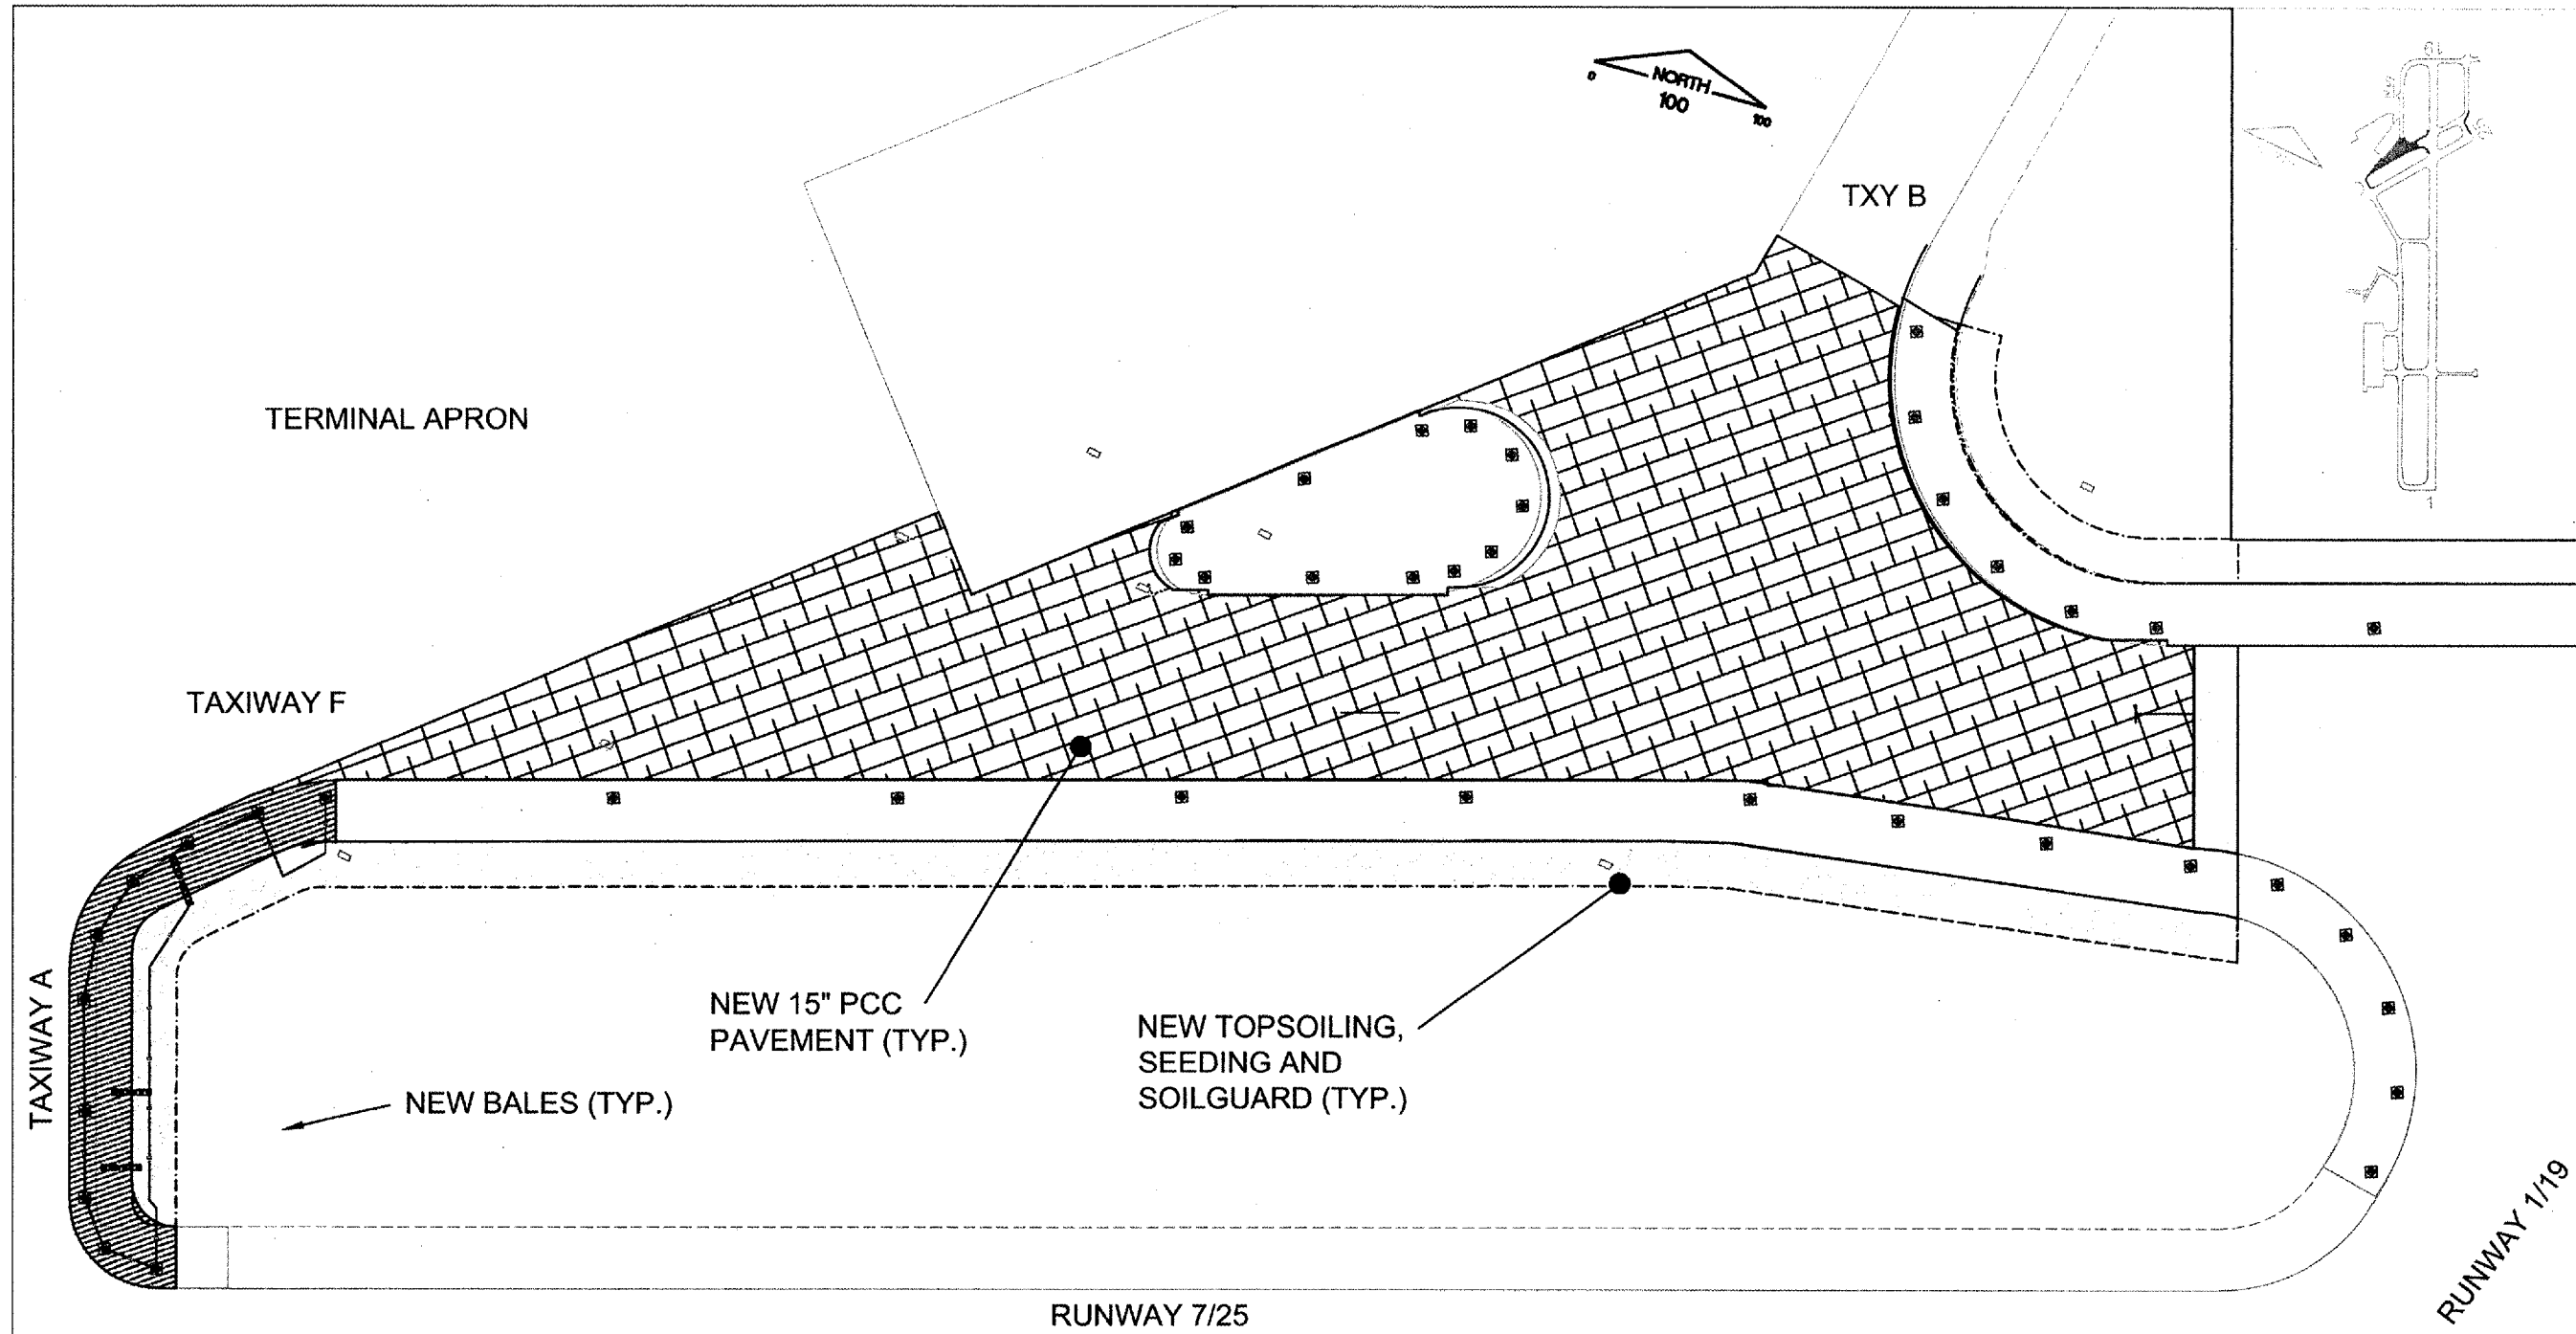
Rockford, Illinois  
 Greater Rockford  
 Airport Authority  
 AIP: 3-17-0088-XX  
 RFD-3617  
 Rehab. Txy B  
 (Phase 2)

Revisions		
No.	Date	Description


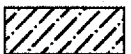


0 1  
 THIS BAR IS EQUAL TO 1"  
 AT FULL SCALE (17 X 11).  
 DESIGN BY: CMT- RFD  
 DRAWN BY: CMT- RFD  
 CHECKED BY: CMT- RFD  
 APPROVED BY: JGP  
 DATE: 6.9.2006  
 JOB No: 05258-08-00

STORM WATER  
 POLLUTION PREV.  
 PLAN, NOTES  
 AND DETAILS - 1  
 (SWP1)

7  
 SHEET 7 OF 19 SHEETS



**LEGEND**

-  NEW 15" P.C.C. PAVEMENT INLAY AND 13" BITUMINOUS PAVEMENT MILLING REMOVAL
-  NEW BITUMINOUS SHOULDER PAVEMENT (4" BIT. / 8" AGGR. BASE)
-  NEW BITUMINOUS SHOULDER OVERLAY (2" MIN.)
-  NEW LANDSCAPING GRADING LIMITS, TOPSOIL PLACEMENT, SEEDING AND SOILGUARD

STORM WATER POLLUTION  
 PREV. PLAN, NOTES AND  
 DETAILS - 1