

RO013



Rockford, Illinois
Greater Rockford
Airport Authority

AIP: 3-17-0088-XX
RFD-3617

Rehab. Txy B
(Phase 2)

Revisions


No.	Date	Description

0 1
THIS BAR IS EQUAL TO 1"
AT FULL SCALE (17 X 11)

DESIGN BY: CMT- ARR
 DRAWN BY: CMT- ARR
 CHECKED BY: CMT- ARR
 APPROVED BY: JGP
 DATE: 6.9.2006
 JOB No: 04258-05-00

PLAN AND
PROFILE - 1
(PLP1)

12

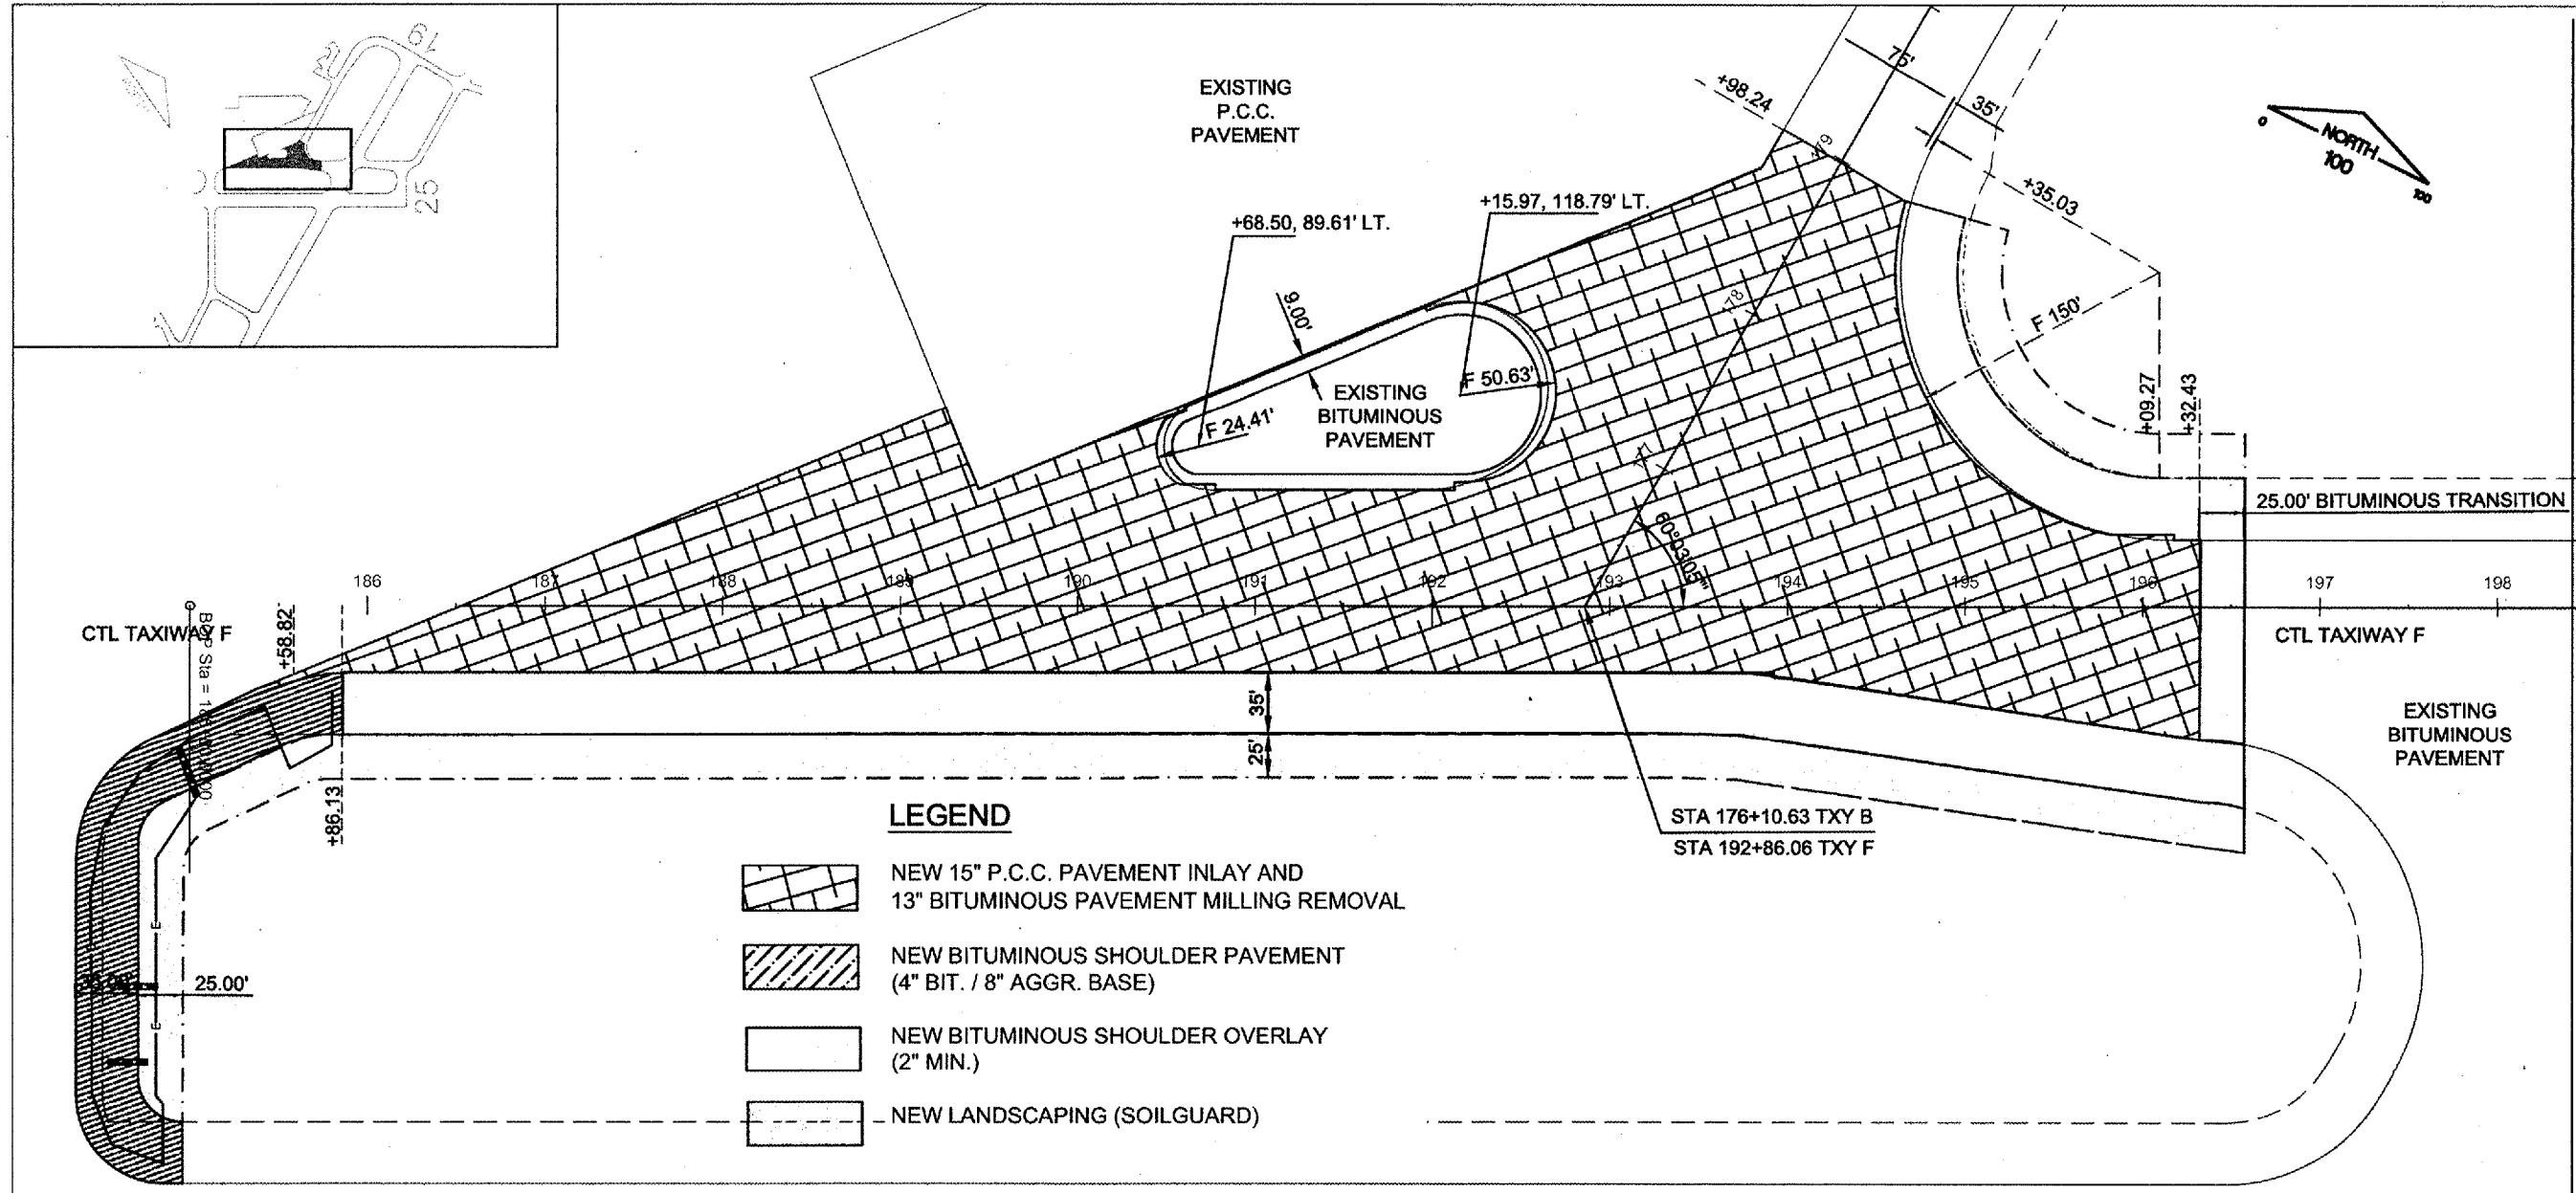

LEGEND

- NEW 15" P.C.C. PAVEMENT INLAY AND 13" BITUMINOUS PAVEMENT MILLING REMOVAL
- NEW BITUMINOUS SHOULDER PAVEMENT (4" BIT. / 8" AGGR. BASE)
- NEW BITUMINOUS SHOULDER OVERLAY (2" MIN.)
- NEW LANDSCAPING (SOILGUARD)

