

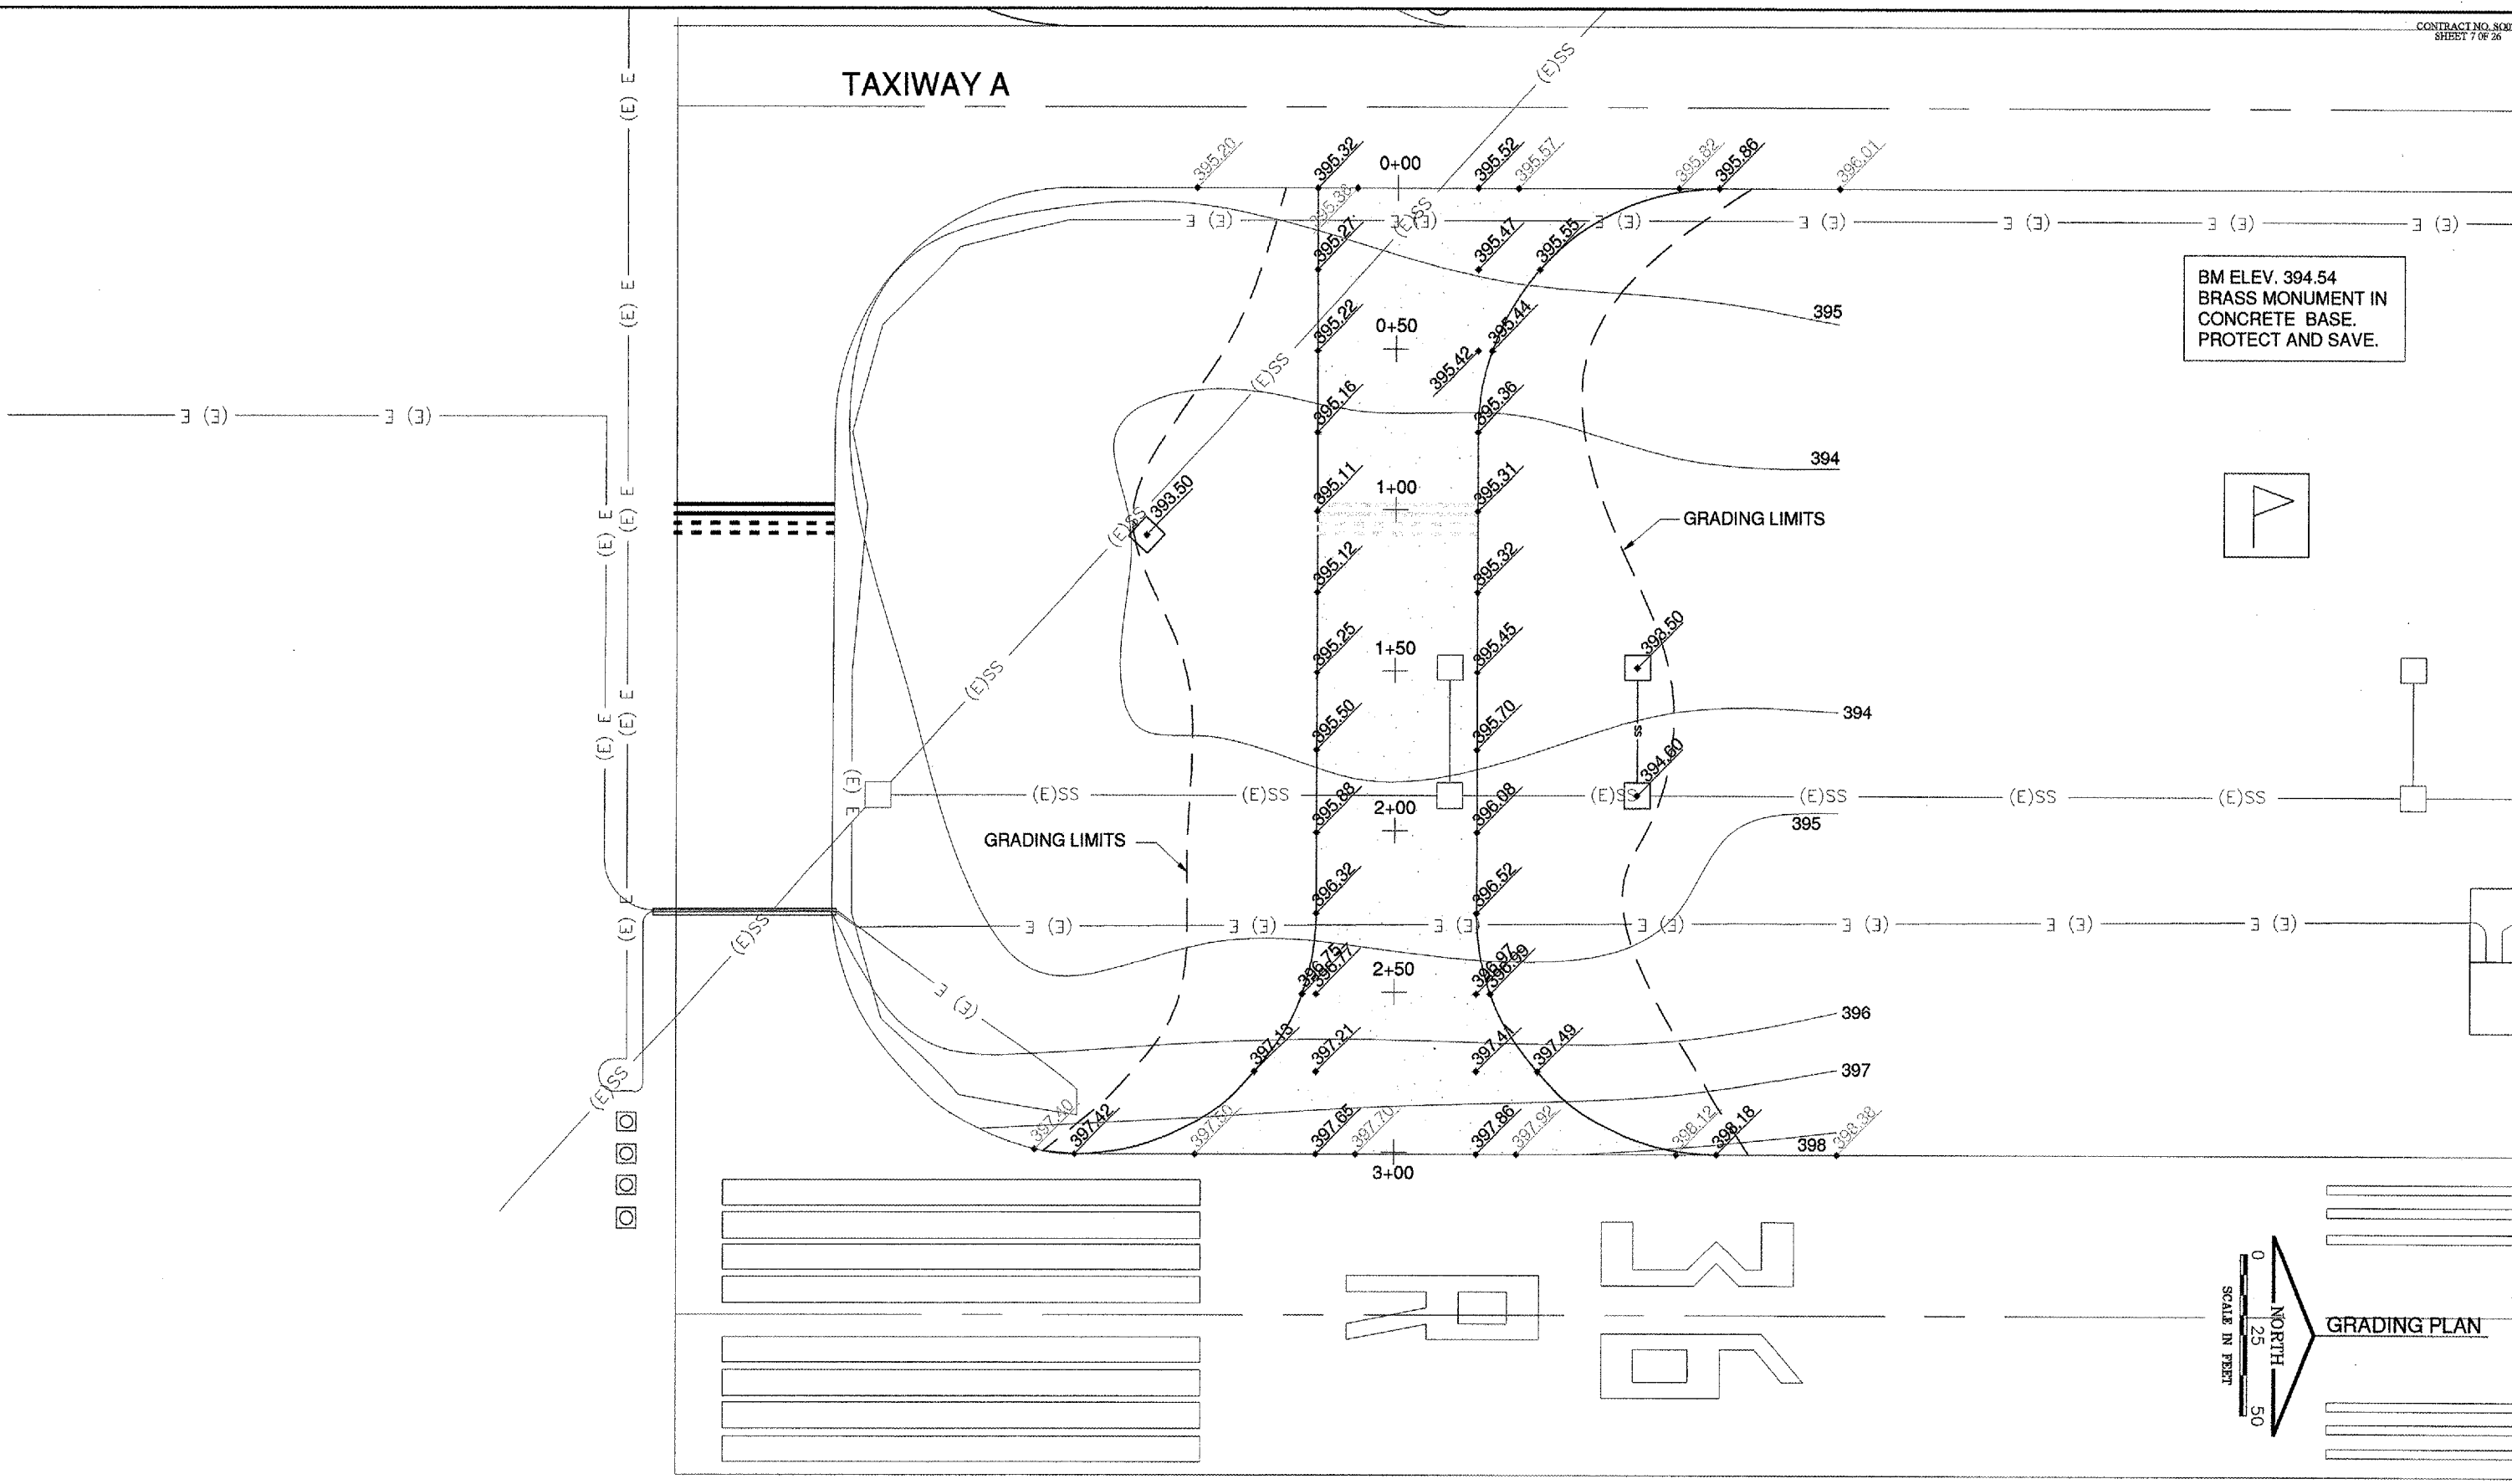


TAXIWAY A

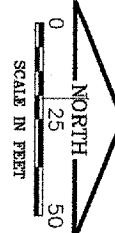

BM ELEV. 394.54
BRASS MONUMENT IN
CONCRETE BASE.
PROTECT AND SAVE.

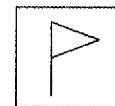

GRADING PLAN