



UNO45

K:\Champaign\0605902\Draw\Sheets
FILE: 7 PROPIMP1.dwg
UPDATE BY: Allan Draughon
PLOT DATE: 6/8/2006 9:12 AM
CHAMPBRAMP
Cmibase
geo

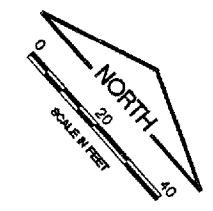


REVISIONS		
NUMBER	BY	DATE

0 1 2
THIS BAR IS EQUAL TO 2'
AT FULL SCALE (34x22).

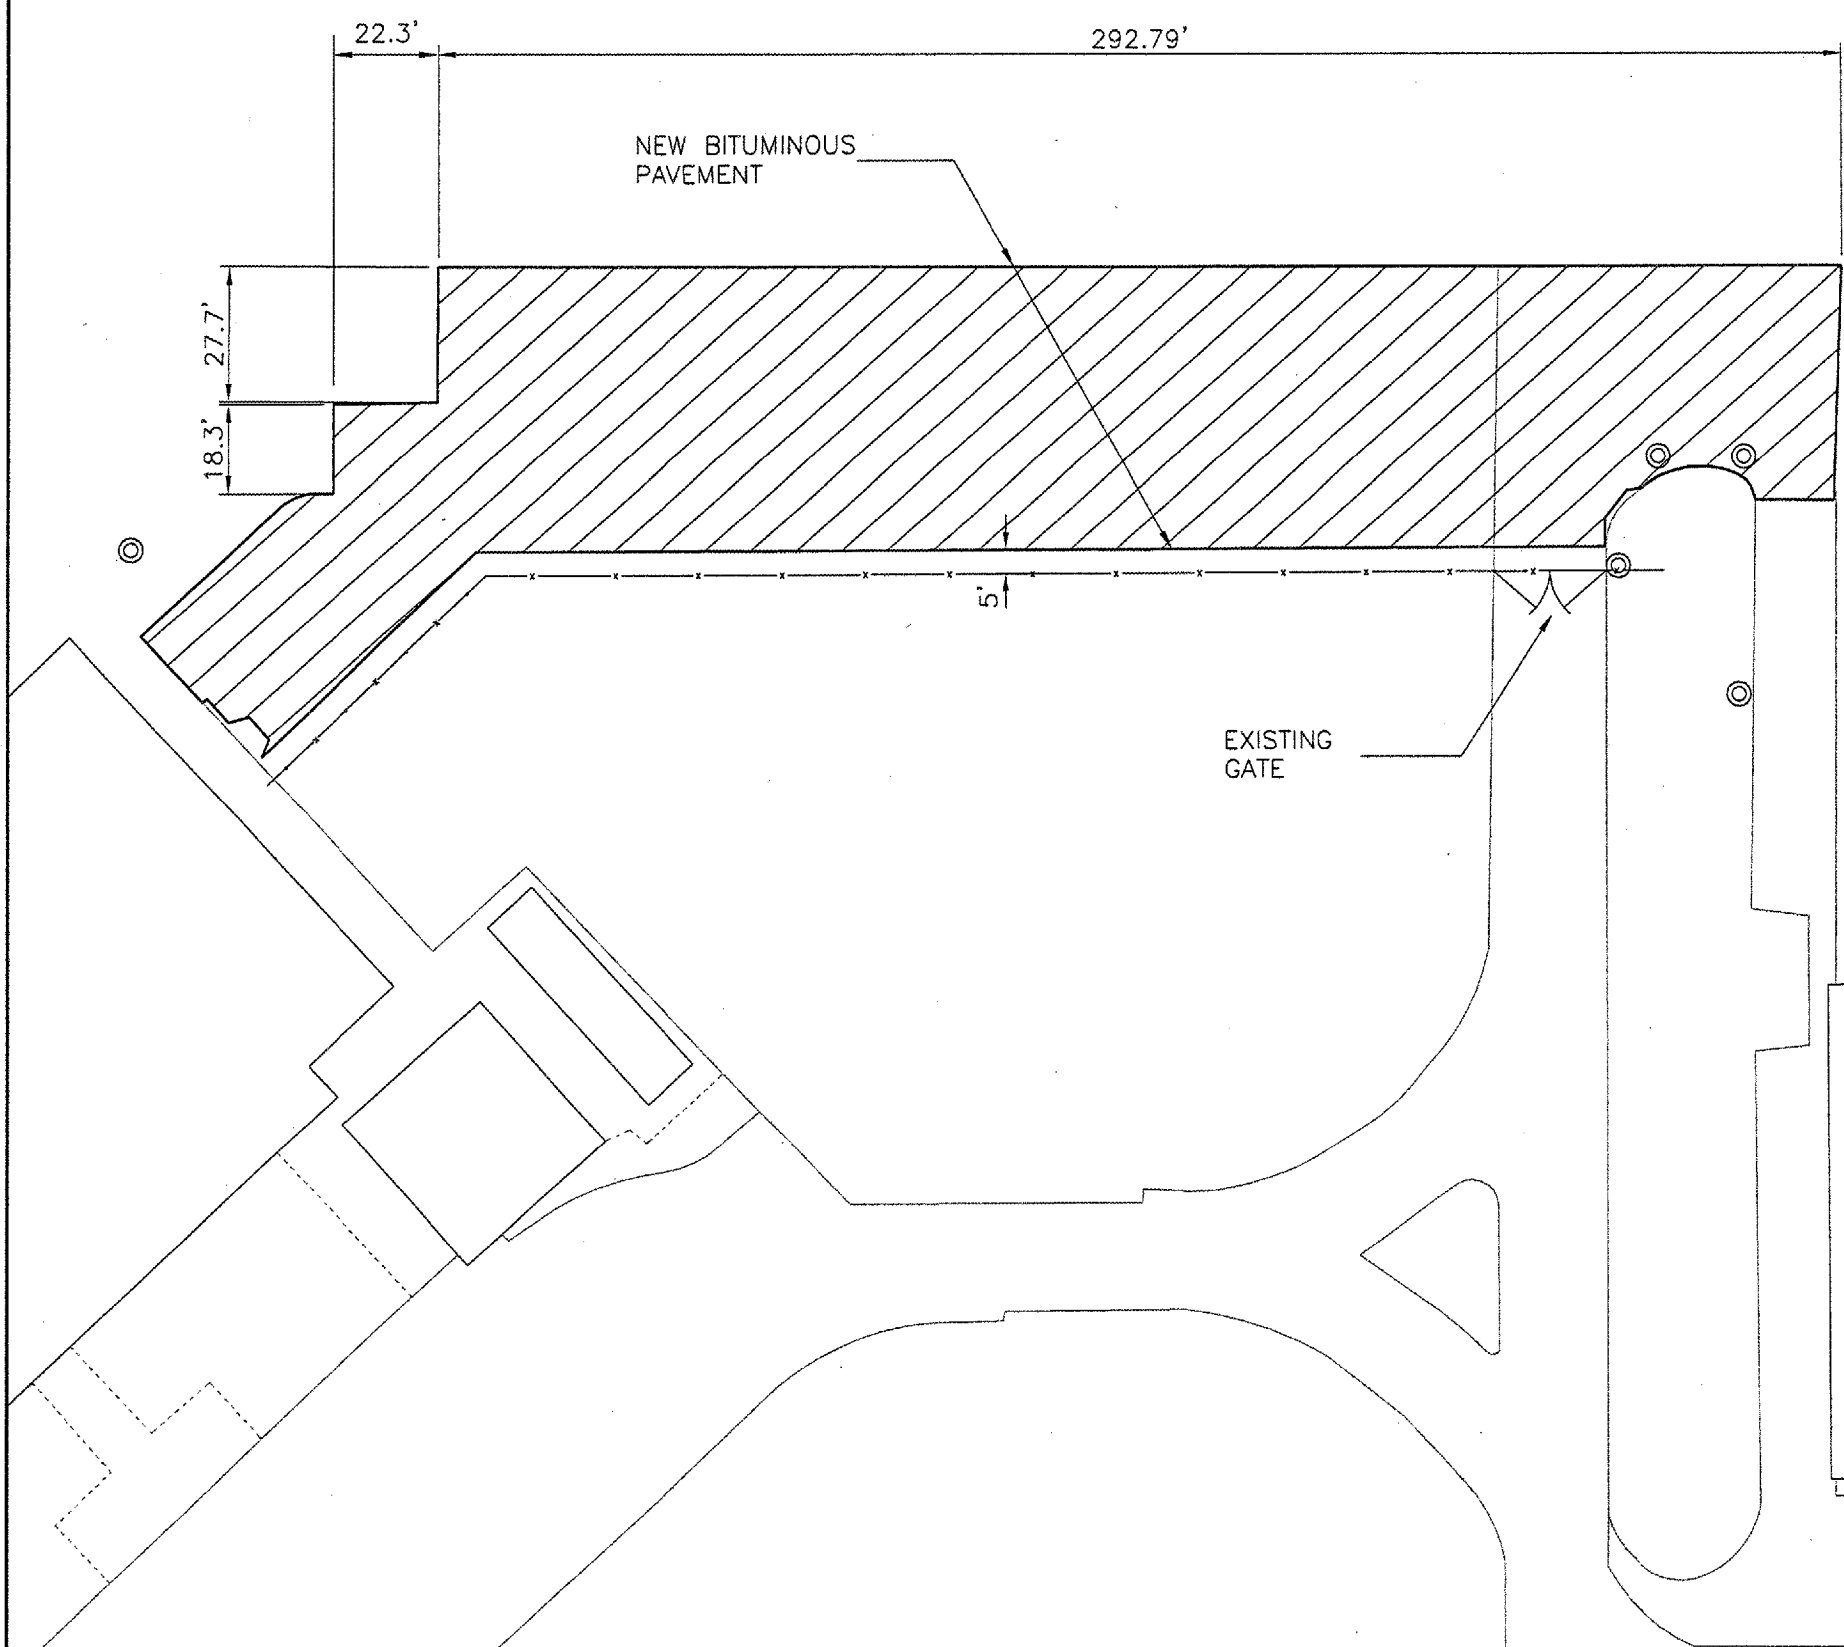

LEGEND

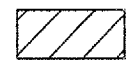 NEW BITUMINOUS PAVEMENT

WILLARD AIRPORT
UNIVERSITY OF ILLINOIS

REHABILITATE GA/SCHOOL APRON
PROPOSED IMPROVEMENTS

© Copyright CMT, Inc.
CMT
CRAWFORD, MURPHY & TILLY, INC.
CONSULTING ENGINEERS
License No. 184-000513

DESIGN BY:	JEF
DRAWN BY:	CMT
CHECKED BY:	SMH
APPROVED BY:	JEF
DATE:	06/09/2006
JOB No:	0605902
IL PROJ. NO.	CMI-3589
AIP PROJ. NO.	3-17-00XX-XX
SHEET 7 OF 16 SHEETS	