



F.A. RTLE.	SECTION	COUNTY	TOTAL SHEETS	SHEET NO.
		PEORIA	8	2
STA.		TO STA.		
FED. ROAD DIST. NO.		ILLINOIS	FED. AID PROJECT	

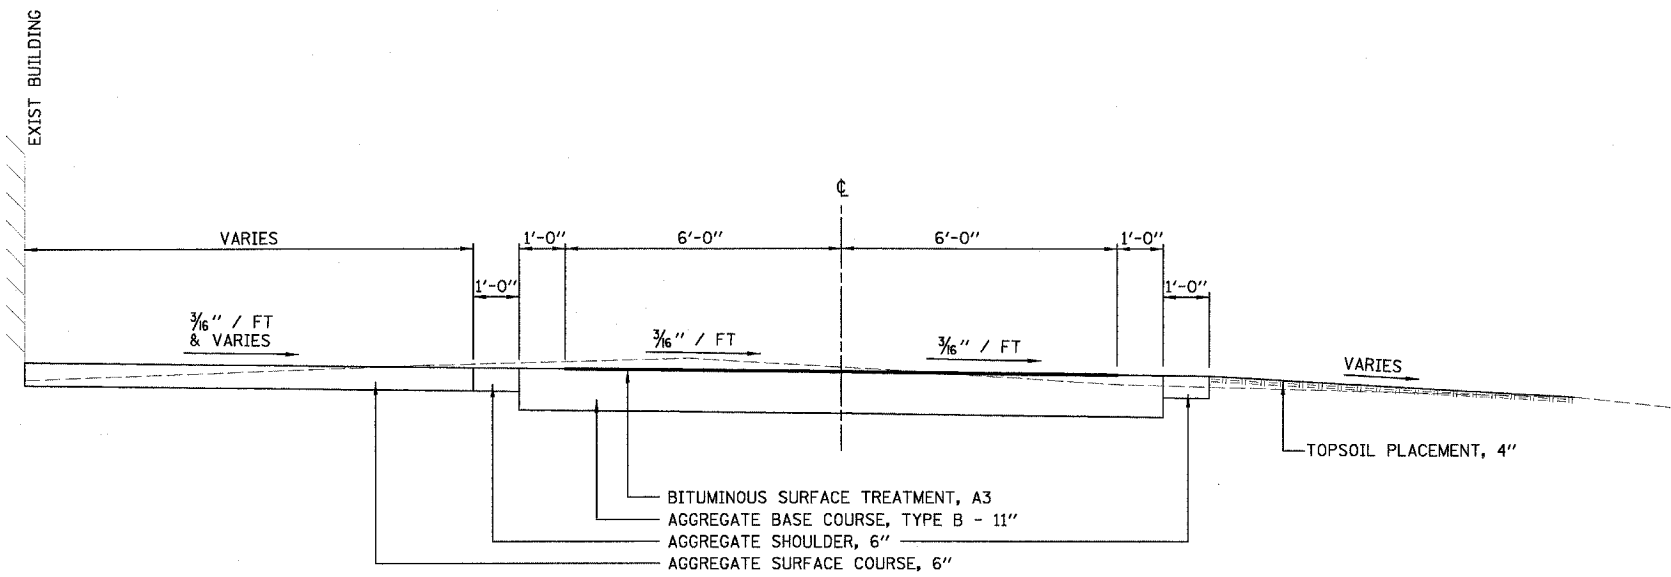

(SHOP DRIVE)
PROPOSED TYPICAL SECTION
STA 0+00.00 TO STA 1+02.66

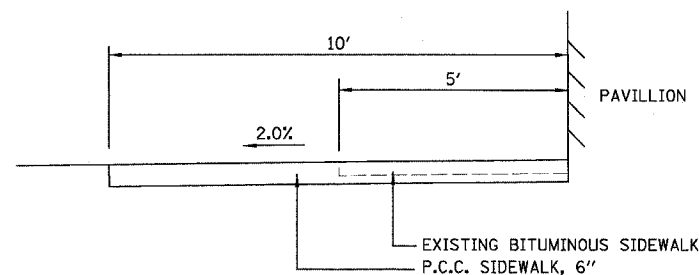

(PAVILLION)
PROPOSED TYPICAL SECTION

GENERAL NOTES

G.N. - 105.06

1. MICROSTATION FILES OF THIS PROJECT WILL BE MADE AVAILABLE TO THE CONTRACTOR. IF THERE IS A CONFLICT BETWEEN THE ELECTRONIC FILES AND THE PRINTED CONTRACT PLANS AND DOCUMENTS, THE PRINTED CONTRACT PLANS AND DOCUMENTS SHALL TAKE PRECEDENCE OVER THE ELECTRONIC FILES. THE CONTRACTOR SHALL ACCEPT ALL RISK ASSOCIATED WITH USING THE ELECTRONIC FILES AND SHALL HOLD THE DEPARTMENT HARMLESS FOR ANY ERRORS OR OMISSIONS IN THE ELECTRONIC FILES AND THE DATA CONTAINED THEREIN. ERRORS OR DELAYS RESULTING FROM THE USE OF THE ELECTRONIC FILES BY THE CONTRACTOR SHALL NOT RESULT IN AN EXTENSION OF TIME FOR ANY INTERIM OR FINAL COMPLETION DATE OR SHALL NOT BE CONSIDERED CAUSE FOR ADDITIONAL COMPENSATION. THE CONTRACTOR SHALL NOT USE, SHARE, OR DISTRIBUTE THESE ELECTRONIC FILES EXCEPT FOR THE PURPOSE OF CONSTRUCTION THIS CONTRACT. ANY CLAIMS BY THIRD PARTIES DUE TO USE OR ERRORS SHALL BE THE SOLE RESPONSIBILITY OF THE CONTRACTOR. THE CONTRACTOR SHALL INCLUDE THIS DISCLAIMER WITH THE TRANSFER OF THESE ELECTRONIC FILES TO ANY OTHER PARTIES AND SHALL INCLUDE APPROPRIATE LANGUAGE BINDING THEM TO SIMILAR RESPONSIBILITIES.

2. G.N. - 107.00

COMMITMENTS ARE NOT TO BE ALTERED WITHOUT WRITTEN APPROVAL OF ALL PARTIES TO WHICH THE COMMITMENT WAS MADE.

3. G.N. - 201-04

THE DISTRICT FOUR TREE COMMITTEE SHOULD BE CONTACTED AND PRIOR APPROVAL FOR ANY TREE REMOVAL BEYOND THE LIMITS/ LOCATIONS INCLUDED IN THE PLANS.

4. G.N. - 542.00

THE CONTRACTOR SHALL CONSULT WITH THE ENGINEER IN REGARD TO THE EXACT LENGTH OF THE BOX/ PIPE CULVERTS, STORM SEWERS, AND/ OR PIPE DRAINS REQUIRED PRIOR TO ORDERING THESE ITEMS.

5. G.N. - 602-00

IN ACCORDANCE WITH SECTION 602 OF THE STANDARD SPECIFICATIONS, THE CONNECTING OF EXISTING DRAIN TILES, PIPE CULVERTS, OR STORM SEWERS TO THE PROPOSED DRAINAGE SYSTEM STRUCTURES WILL NOT BE PAID FOR SEPARATELY BUT SHALL BE CONSIDERED AS INCLUDED IN THE PAY ITEM PROVIDED.

COMMITMENTS

1. THE CONTRACTOR IS TO CONTACT JUBILEE COLLEGE STATE HISTORIC SITE MANAGER JIM TUMMINELLI AT (309) 243-9489 TO COORDINATE CONSTRUCTION SCHEDULE.

2. THE CONTRACTOR IS NOT TO MOVE TO THE SITE ANY EQUIPMENT, MATERIALS, WORKERS, OR ANY OTHER CONSTRUCTION RELATED NEEDS PRIOR TO JUNE 20, 2005, DUE TO THE OLDE ENGLISH FAIRE BEING HELD ON JUNE 18TH AND 19TH.

APPLICATION RATES

BITUMINOUS MATERIALS (PRIME COAT) MC-30	0.40 GAL/SY
BITUMINOUS MATERIALS (PRIME COAT) RC-70	0.10 GAL/SY
BITUMINOUS MATERIALS (COVER AND SEAL COATS)	0.30 GAL/SY
COVER COAT AGGREGATE	25 LBS/SY
SEAL COAT AGGREGATE	25 LBS/SY
GRANULAR MATERIALS	2.05 TONS/CY
NITROGEN FERTILIZER NUTRIENT	90 LB/ACRE
PHOSPHERUS FERTILIZER NUTRIENT	90 LB/ACRE
POTASSIUM FERTILIZER NUTRIENT	90 LB/ACRE
MULCH METHOD 1	2 TONS/ACRE

CONTROL POINTS

POINT	NORTHING	EASTING	ELEVATION
1	10000.000	10000.000	102.190
2	10000.000	10246.100	100.000
3	10164.022	10145.526	94.454
4	10290.369	10056.970	85.274

POINT #2 - CROSS CUT ON TOP OF WALL 1.25' SOUTH OF CORNER POST SOUTH SIDE OF MAIN ROAD AT EAST ENTRANCE GATE.

REVISIONS	
NAME	DATE

ILLINOIS DEPARTMENT OF TRANSPORTATION
TYPICAL SECTIONS
AND GENERAL NOTES
IDOT/IHPA
JUBILEE COLLEGE STATE
HISTORIC SITE

SCALE: VERT.
HORIZ.
DATE

DRAWN BY
CHECKED BY

DESIGNED BY LAW	 2706 McCraw Drive Bloomington, Illinois 61704 309/663-8495, 309/663-1571 fax	FILE NO. 24-7525
DRAWN BY DRR		DATE 4/22/05
CHECKED BY PJM		SHEET NO. 2 OF 8

PLOT DATE = \$DATE\$
PLOT NAME = \$SCALE\$
PLOT SCALE = \$SCALE\$
USER NAME = \$USER\$