




F.A. RTE.	SECTION	COUNTY	TOTAL SHEETS	SHEET NO.
—		PEORIA	8	4
STA.	TO STA.			
FED. ROAD DIST. NO.	ILLINOIS FED. AID PROJECT			

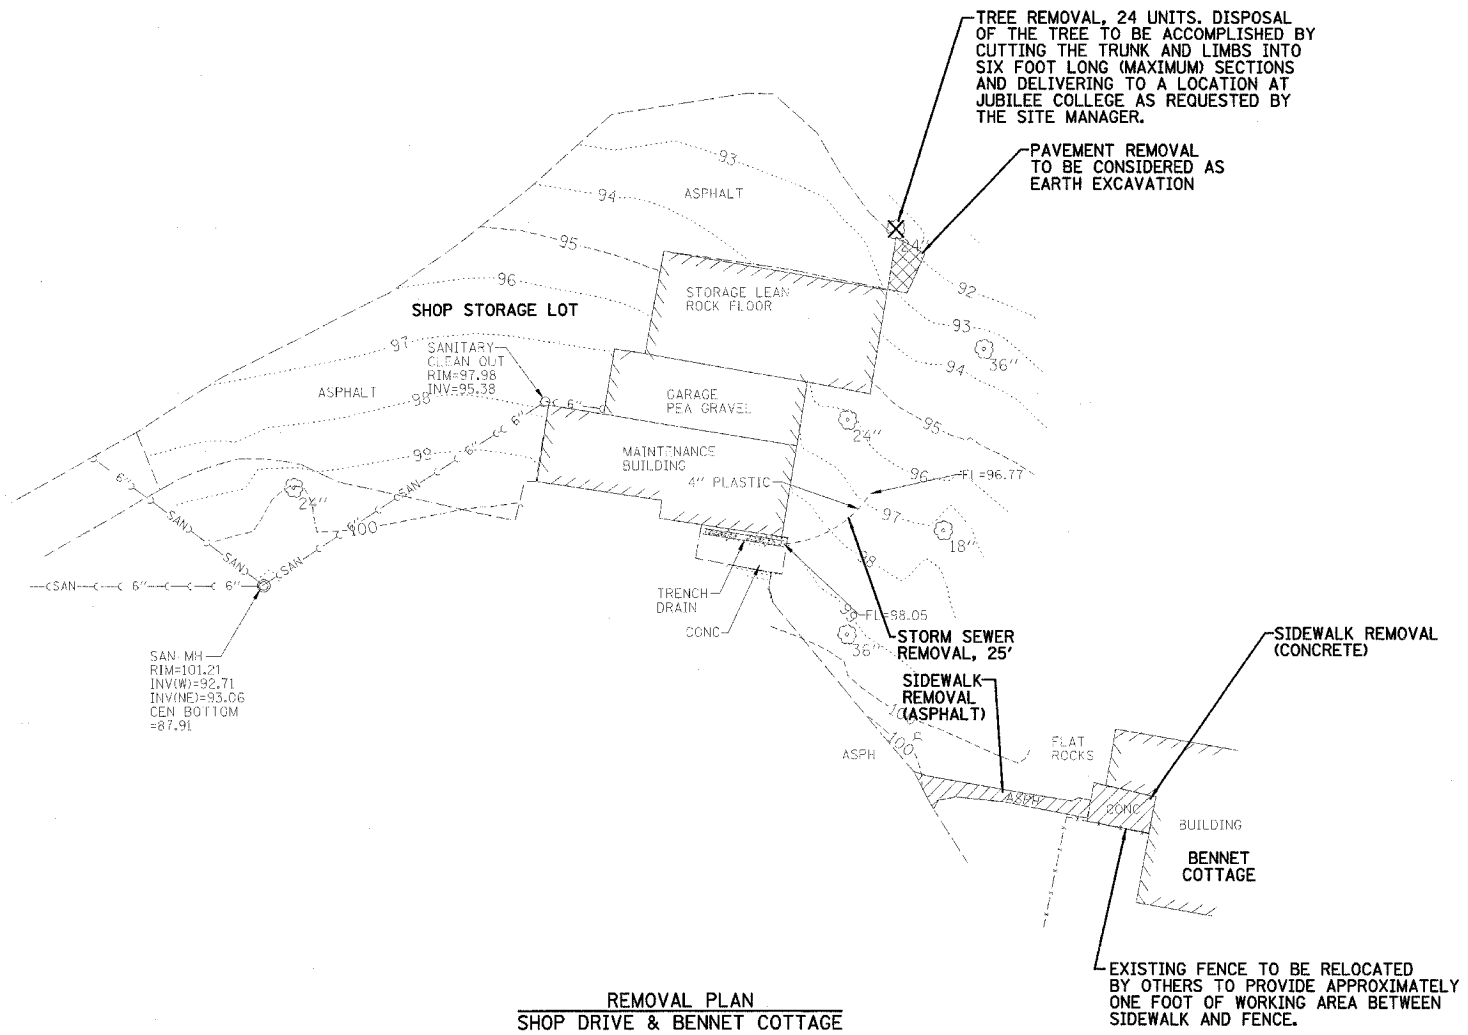

REMOVAL PLAN
SHOP DRIVE & BENNET COTTAGE

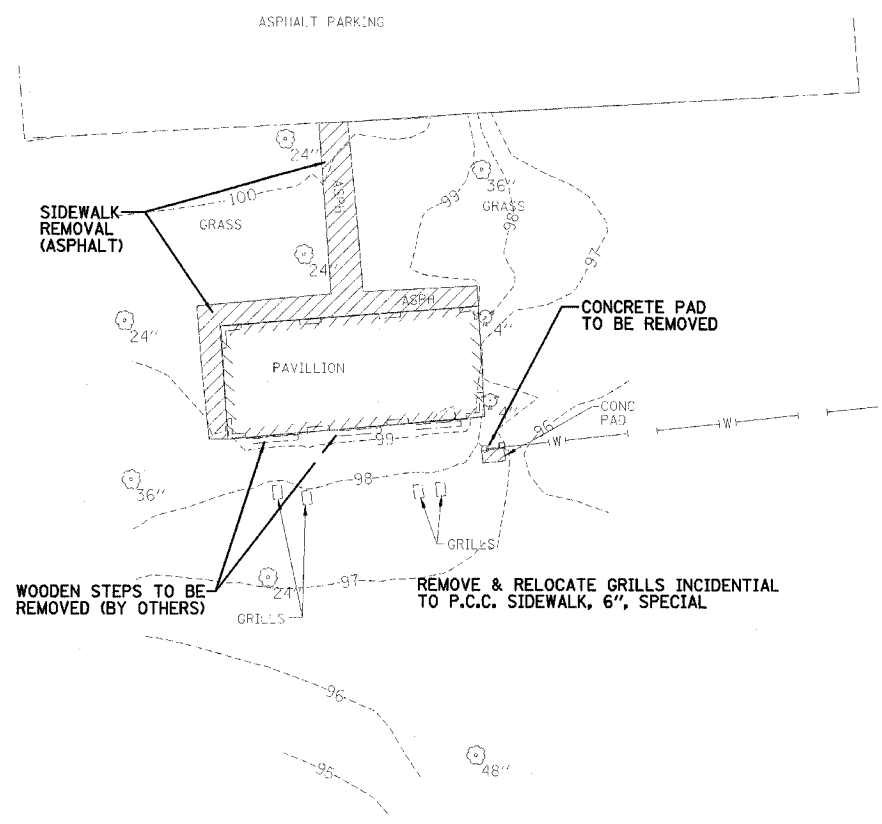

REMOVAL PLAN
PAVILLION

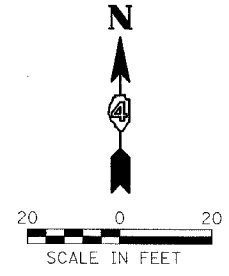

LEGEND



REVISIONS	
NAME	DATE

ILLINOIS DEPARTMENT OF TRANSPORTATION
REMOVAL PLAN
 IDOT/IHPA
 JUBILEE COLLEGE STATE
 HISTORIC SITE
 SCALE: VERT. _____
 HORIZ. _____
 DATE _____
 DRAWN BY _____
 CHECKED BY _____

PLOT DATE = \$DATE\$
 FILE NAME = \$FILEL\$
 PLOT SCALE = \$SCALE\$
 USER NAME = \$USER\$

DESIGNED BY LAW	 2709 McGraw Drive Bloomington, Illinois 61704 309/663-8435, 309/663-1571 fax	FILE NO. 24-7525
DRAWN BY DRR		DATE 4/22/05
CHECKED BY PJM		SHEET NO. 4 of 8