


F.A.P. RTE.	SECTION	COUNTY	TOTAL SHEETS	SHEET NO.
575	(B&I) R-3	WILL	390	46
STA. 715+00		TO STA. 760+00		
FED. ROAD DIST. NO.		ILLINOIS FED. AID PROJECT		
CONTRACT NO. 60961				

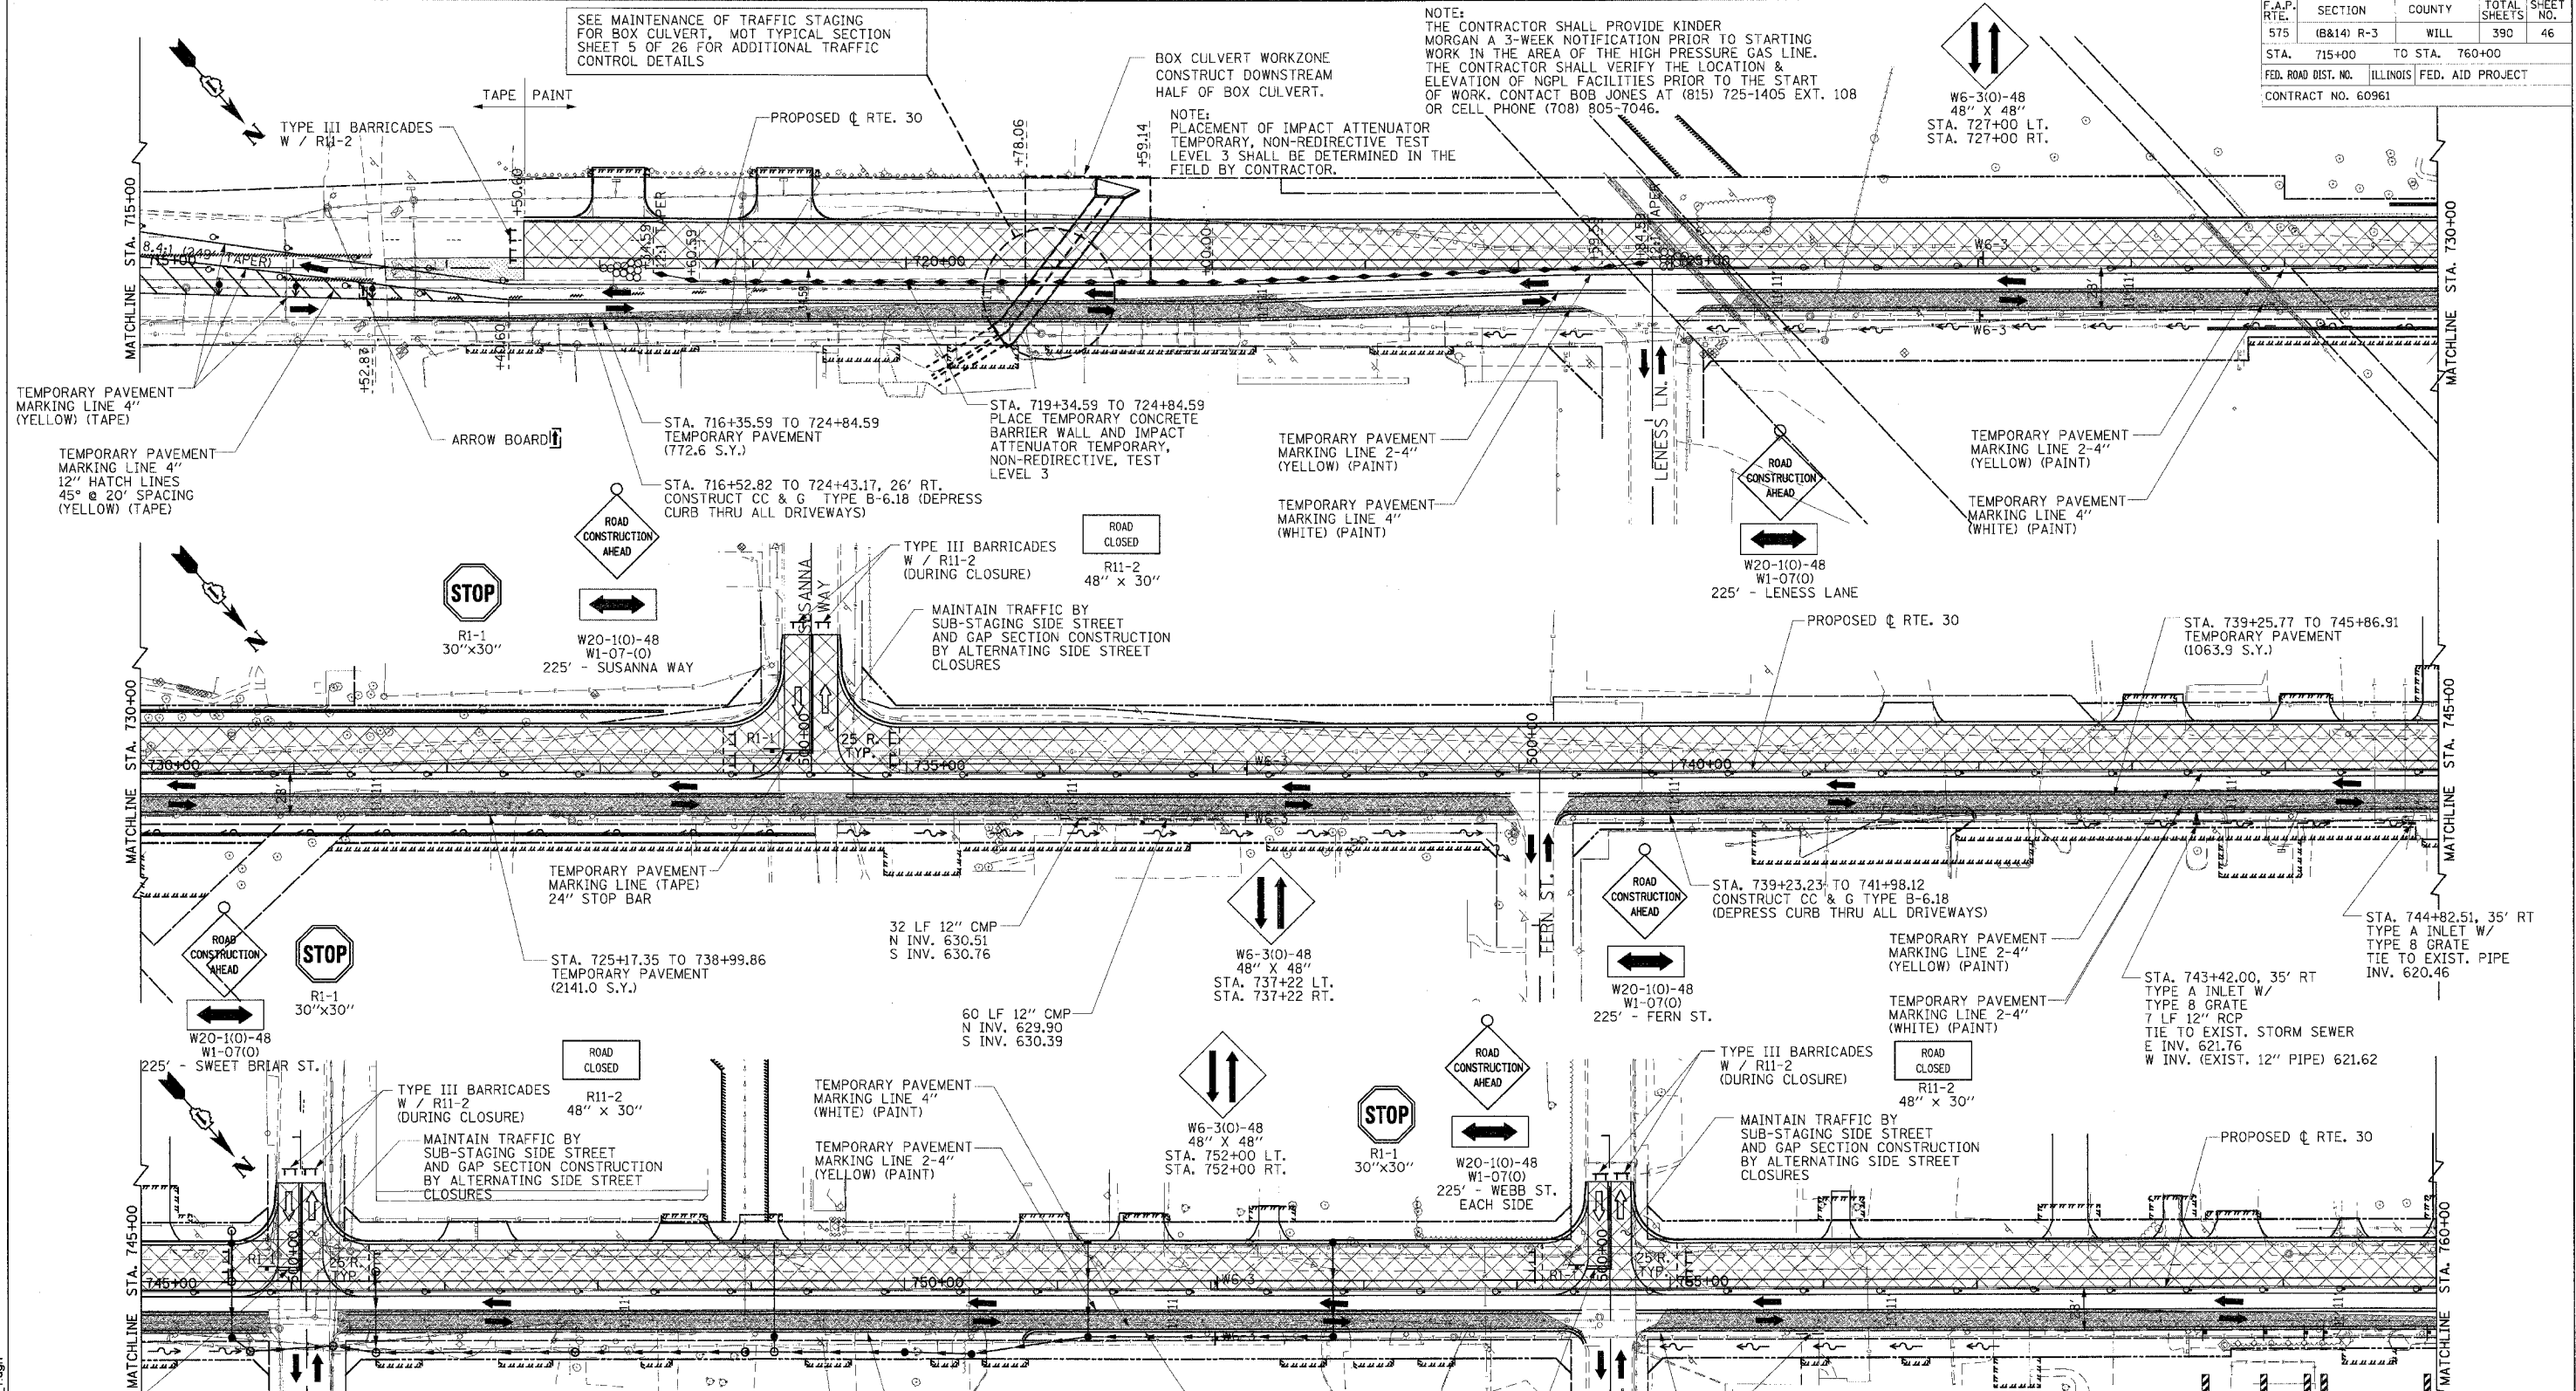

TEMPORARY PAVEMENT MARKINGS

TAPE, TYPE III		
4" LINE	YELLOW	845 L.F.
4" LINE	WHITE	708 L.F.
12" HATCH	YELLOW	228 L.F.
24" LINE	WHITE	106 L.F.
PAINT		
4" LINE	WHITE	6384 L.F.
4" LINE	YELLOW	9614 L.F.

TEMPORARY PAVEMENT

STA. 716+52.87 TO 760+00.00	5695.4 SQ. YDS. TEMP. PAVEMENT (10")
STA. 716+52.87 TO 760+00.00	384 TONS - POLYMERIZED LEVELING BINDER (MACHINE METHOD) SUPERPAVE, IL-4.75, NSO (1")
STA. 716+52.87 TO 760+00.00	3421 GAL. BITUMINOUS MATERIALS (PRIME COAT)

PAVEMENT MARKINGS REMOVAL

4" EXISTING	1594 S.F.
4" WORKZONE STAGE 1A	411.5 S.F.

REVISIONS

NAME	DATE

ILLINOIS DEPARTMENT OF TRANSPORTATION
SUGGESTED MAINTENANCE OF TRAFFIC PLAN STAGE 1B
 SHEET 12 OF 26
 SCALE: VERT. NONE
 HORIZ. 1"=50'
 DATE: 3/1/05
 DRAWN BY: SNH
 CHECKED BY: SBP

CMT
 CRAWFORD MURPHY & TILLY, INC.
 CONSULTING ENGINEERS
 SPRINGFIELD, IL ■ AURORA, IL ■ ST. LOUIS, MO

I:\work\006602\raw\bid\sheet\mat\1b_1.dgn