


F.A.P. RTE.	SECTION	COUNTY	TOTAL SHEET SHEETS. NO.
575	(B&I4) R-3	WILL	390 48
STA. 805+00	TO STA. 847+00		
FED. ROAD DIST. NO. ILLINOIS		FED. AID PROJECT	
CONTRACT NO. 60961			

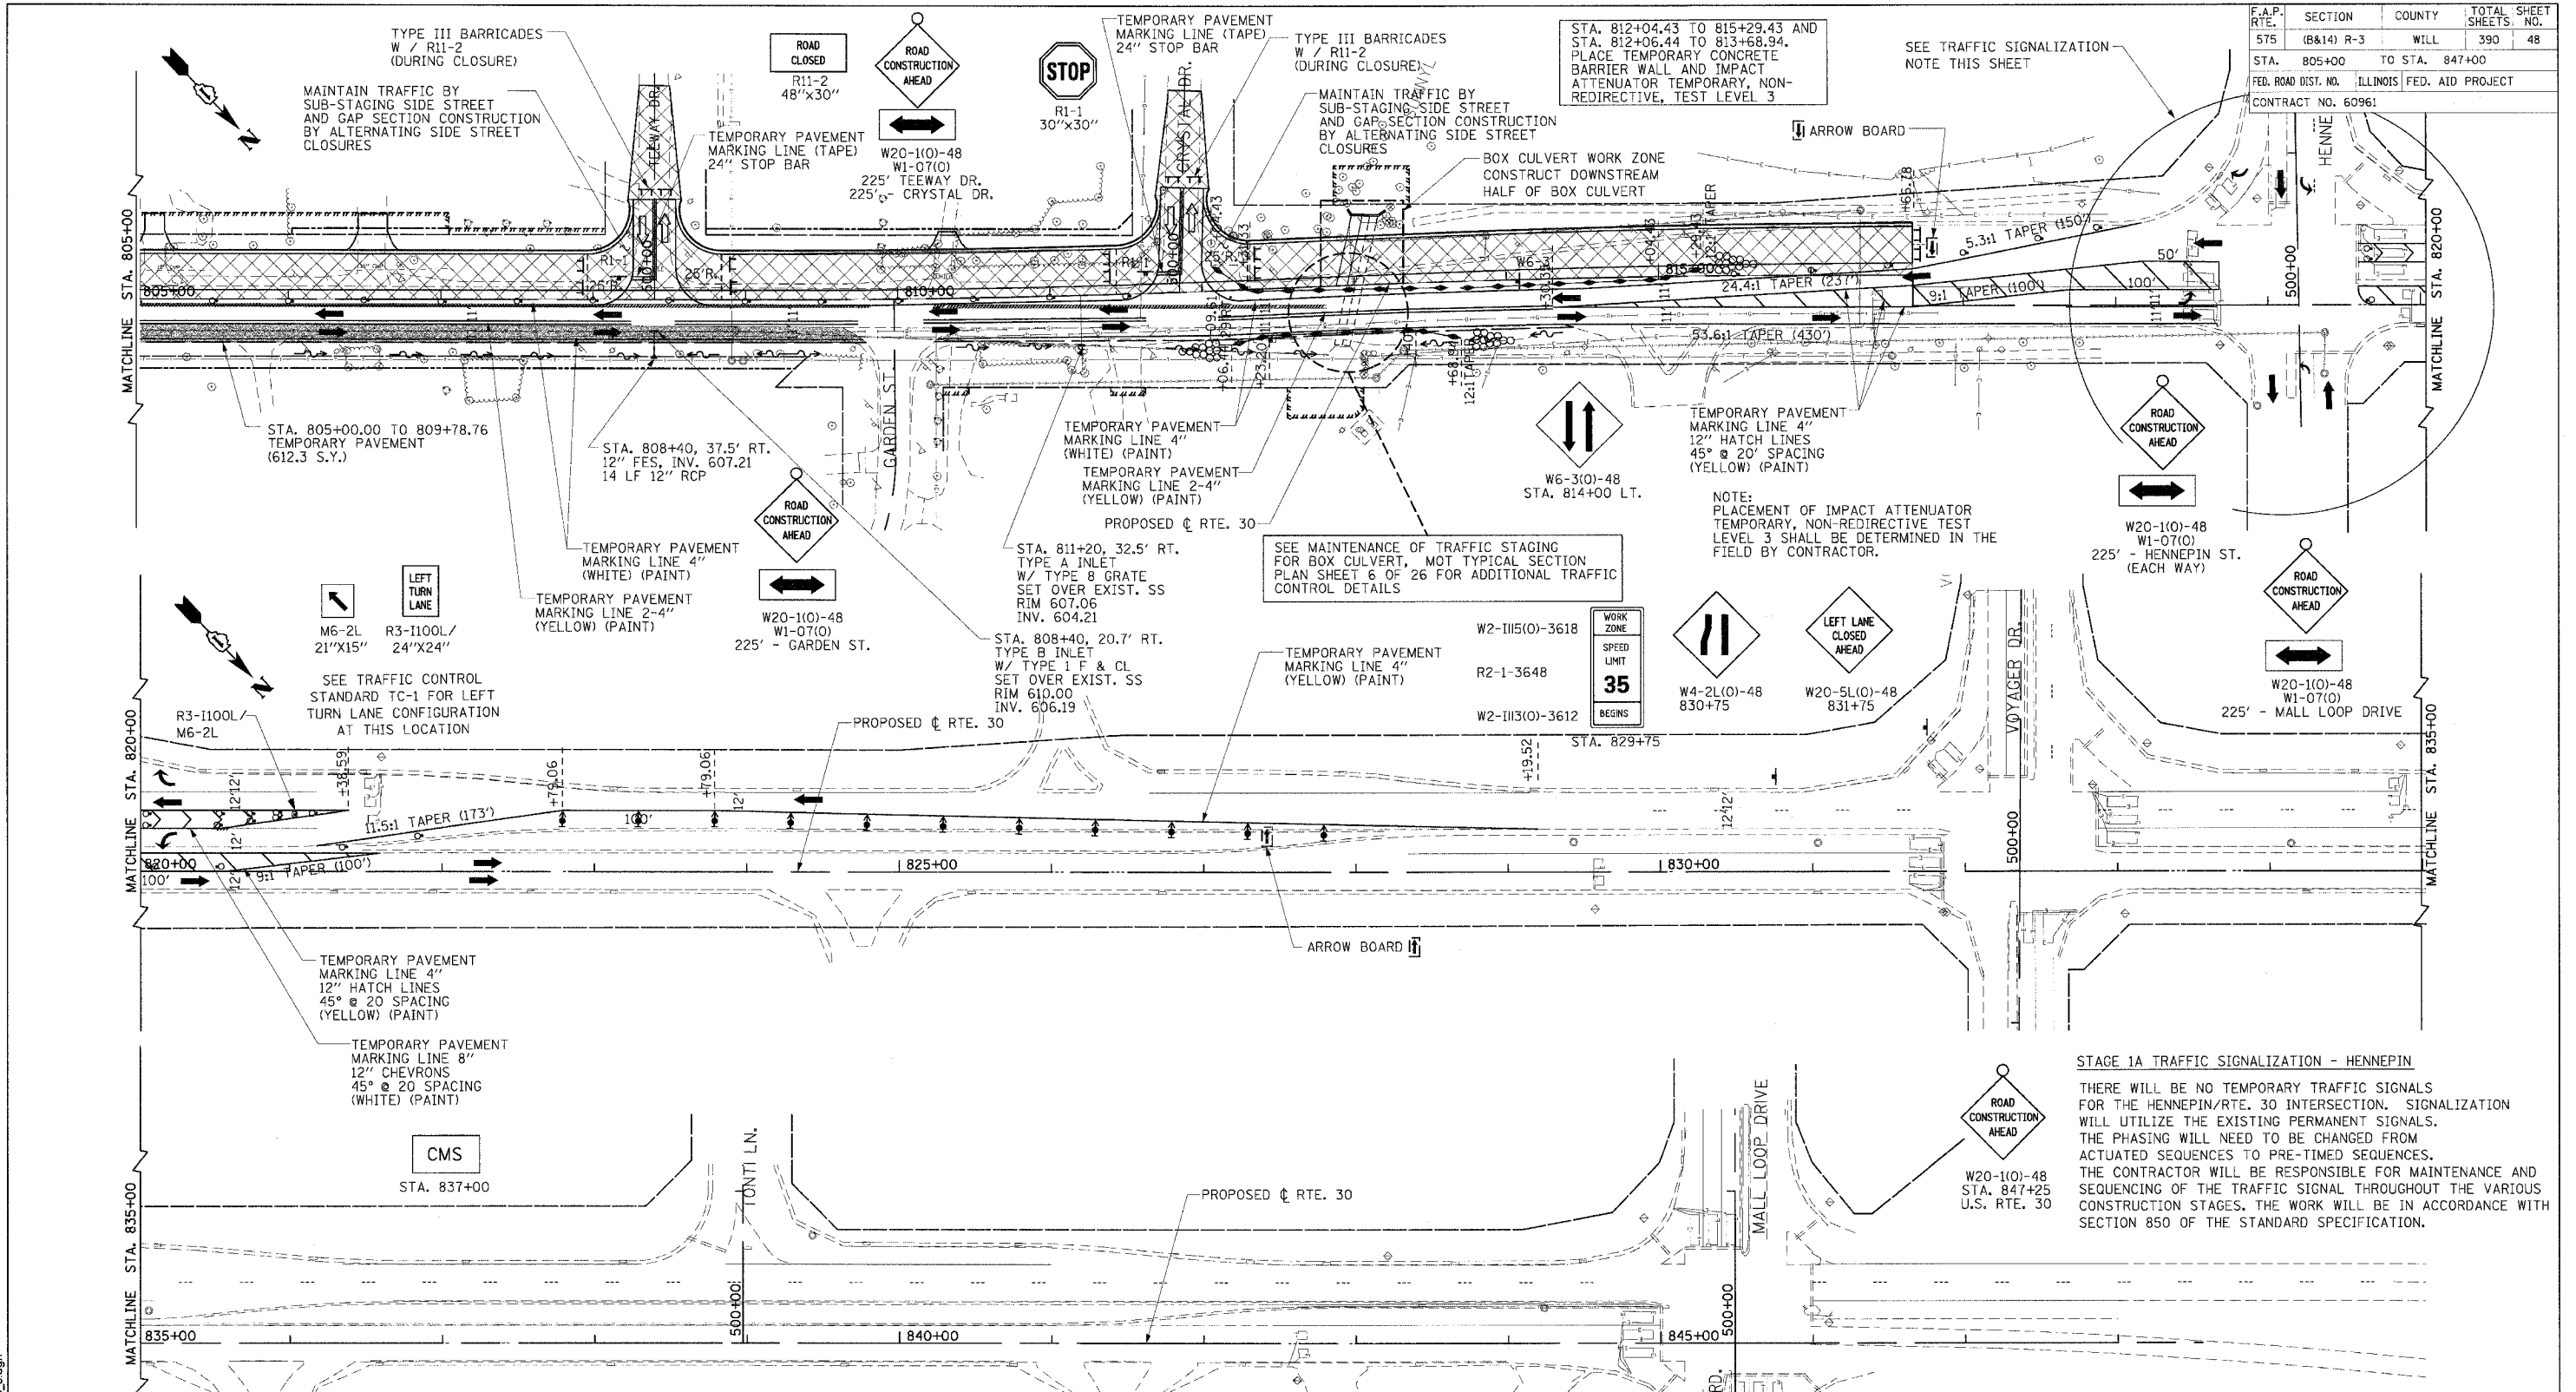

**STAGE 1A TRAFFIC SIGNALIZATION - HENNEPIN**

THERE WILL BE NO TEMPORARY TRAFFIC SIGNALS FOR THE HENNEPIN/RTE. 30 INTERSECTION. SIGNALIZATION WILL UTILIZE THE EXISTING PERMANENT SIGNALS. THE PHASING WILL NEED TO BE CHANGED FROM ACTUATED SEQUENCES TO PRE-TIMED SEQUENCES. THE CONTRACTOR WILL BE RESPONSIBLE FOR MAINTENANCE AND SEQUENCING OF THE TRAFFIC SIGNAL THROUGHOUT THE VARIOUS CONSTRUCTION STAGES. THE WORK WILL BE IN ACCORDANCE WITH SECTION 850 OF THE STANDARD SPECIFICATION.

TEMPORARY PAVEMENT MARKINGS		
TAPE, TYPE III		
4" LINE	YELLOW	221 L.F.
4" LINE	WHITE	339 L.F.
24" LINE	WHITE	64 L.F.
PAINT		
4" LINE	YELLOW	10538 L.F.
4" LINE	WHITE	1824 L.F.
8" LINE	WHITE	448 L.F.
12" HATCH	YELLOW	327 L.F.
12" CHEVRON	YELLOW	105 L.F.

PAVEMENT MARKINGS REMOVAL	
4" EXISTING	673 S.F.
4" WORKZONE STAGE 1A	1109.5 S.F.
TEMPORARY PAVEMENT	
STA. 805+00.00 TO 816+66.78 612.3 SQ. YDS. TEMPORARY PAVEMENT (10") - WIDENING	
STA. 805+00.00 TO 816+66.78 75.8 TONS - POLYMERIZED LEVELING BINDER (MACHINE METHOD) SUPERPAVE, IL-4.75, N50 (1")	
STA. 805+00.00 TO 816+66.78 677 GAL. BITUMINOUS MATERIALS (PRIME COAT)	

REVISIONS	
NAME	DATE

ILLINOIS DEPARTMENT OF TRANSPORTATION

**SUGGESTED MAINTENANCE OF TRAFFIC PLAN**

**STAGE 1B**

SHEET 14 OF 26

SCALE: VERT. NONE  
HORIZ. 1"=50'  
DATE: 3/1/05

DRAWN BY: SNH  
CHECKED BY: SBP

**CMT**  
CRAWFORD MURPHY & TILLY, INC.  
CONSULTING ENGINEERS  
SPRINGFIELD, IL ■ AURORA, IL ■ ST. LOUIS, MO

I:\not0006602\draw\bid\sheet\mottb\_3.dgn