


F.A.P. RTE.	SECTION	COUNTY	TOTAL SHEETS	SHEET NO.
575	(B&I) R-3	WILL	390	50
STA. 715+00 TO STA. 760+00		ILLINOIS FED. AID PROJECT		
CONTRACT NO. 60961				

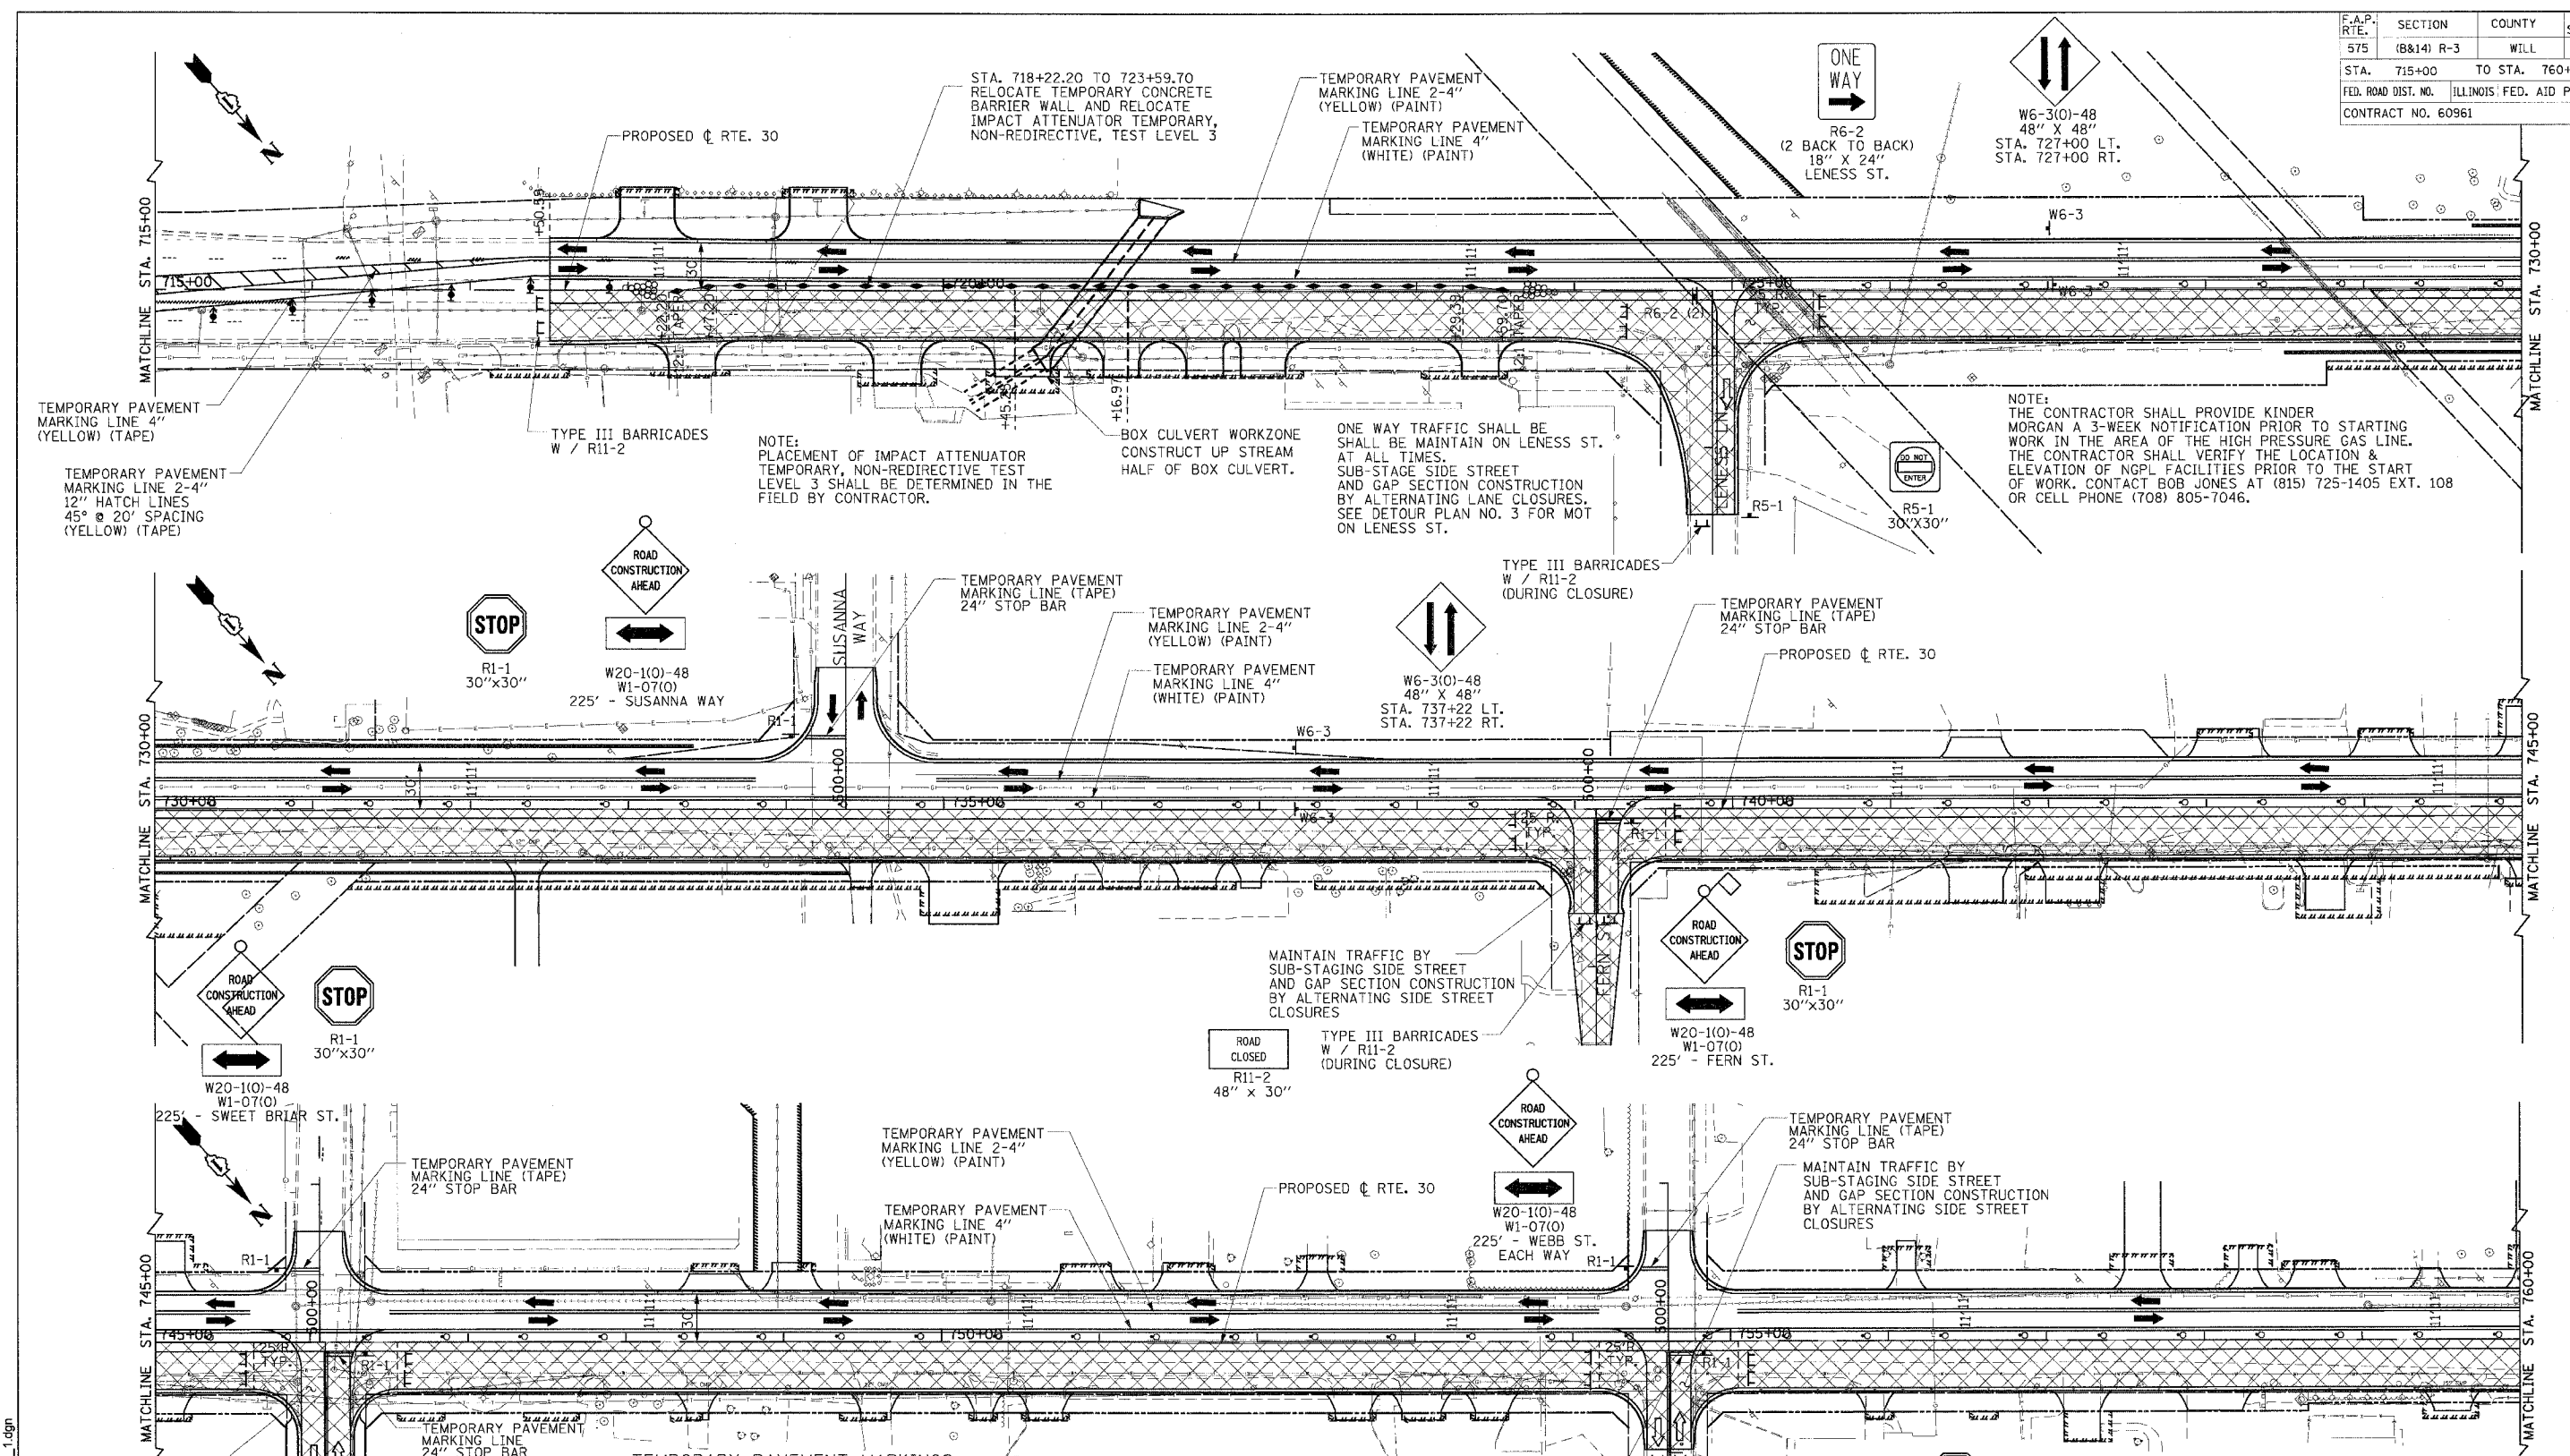

NOTE: PLACEMENT OF IMPACT ATTENUATOR TEMPORARY, NON-REDIRECTIVE TEST LEVEL 3 SHALL BE DETERMINED IN THE FIELD BY CONTRACTOR.

ONE WAY TRAFFIC SHALL BE MAINTAINED ON LENESS ST. AT ALL TIMES. SUB-STAGE SIDE STREET AND GAP SECTION CONSTRUCTION BY ALTERNATING LANE CLOSURES. SEE DETOUR PLAN NO. 3 FOR MOT ON LENESS ST.

NOTE: THE CONTRACTOR SHALL PROVIDE KINDER MORGAN A 3-WEEK NOTIFICATION PRIOR TO STARTING WORK IN THE AREA OF THE HIGH PRESSURE GAS LINE. THE CONTRACTOR SHALL VERIFY THE LOCATION & ELEVATION OF NGPL FACILITIES PRIOR TO THE START OF WORK. CONTACT BOB JONES AT (815) 725-1405 EXT. 108 OR CELL PHONE (708) 805-7046.

TEMPORARY PAVEMENT MARKINGS

TAPE, TYPE III		
4" LINE	YELLOW	962 L.F.
4" LINE	WHITE	250 L.F.
12" HATCH	YELLOW	93 L.F.
24" LINE	WHITE	113 L.F.
PAINT		
4" LINE	YELLOW	9442 L.F.
4" LINE	WHITE	5922 L.F.

PAVEMENT MARKINGS REMOVAL

4" EXISTING	89 S.F.
TEMPORARY PAVEMENT	
NONE THIS SHEET	

REVISIONS	
NAME	DATE

ILLINOIS DEPARTMENT OF TRANSPORTATION
SUGGESTED MAINTENANCE OF TRAFFIC PLAN VIEW
STAGE 2
 SHEET 16 OF 26
 SCALE: VERT. NONE
 HORIZ. 1"=50'
 DATE: 3/1/05
 DRAWN BY: SNH
 CHECKED BY: SBP

CMT
 CRAWFORD MURPHY & TILLY, INC.
 CONSULTING ENGINEERS
 SPRINGFIELD, IL ■ AURORA, IL ■ ST. LOUIS, MO

I:\dot\0060602\draw\bid\sheet\smo2_1.dgn