


F.A.P. RTE.	SECTION	COUNTY	TOTAL SHEETS	SHEET NO.
575	(B&I4) R-3	WILL	390	51
STA. 760+00	TO STA. 805+00			
FED. ROAD DIST. NO.	ILLINOIS FED. AID PROJECT			
	CONTRACT NO. 60961			

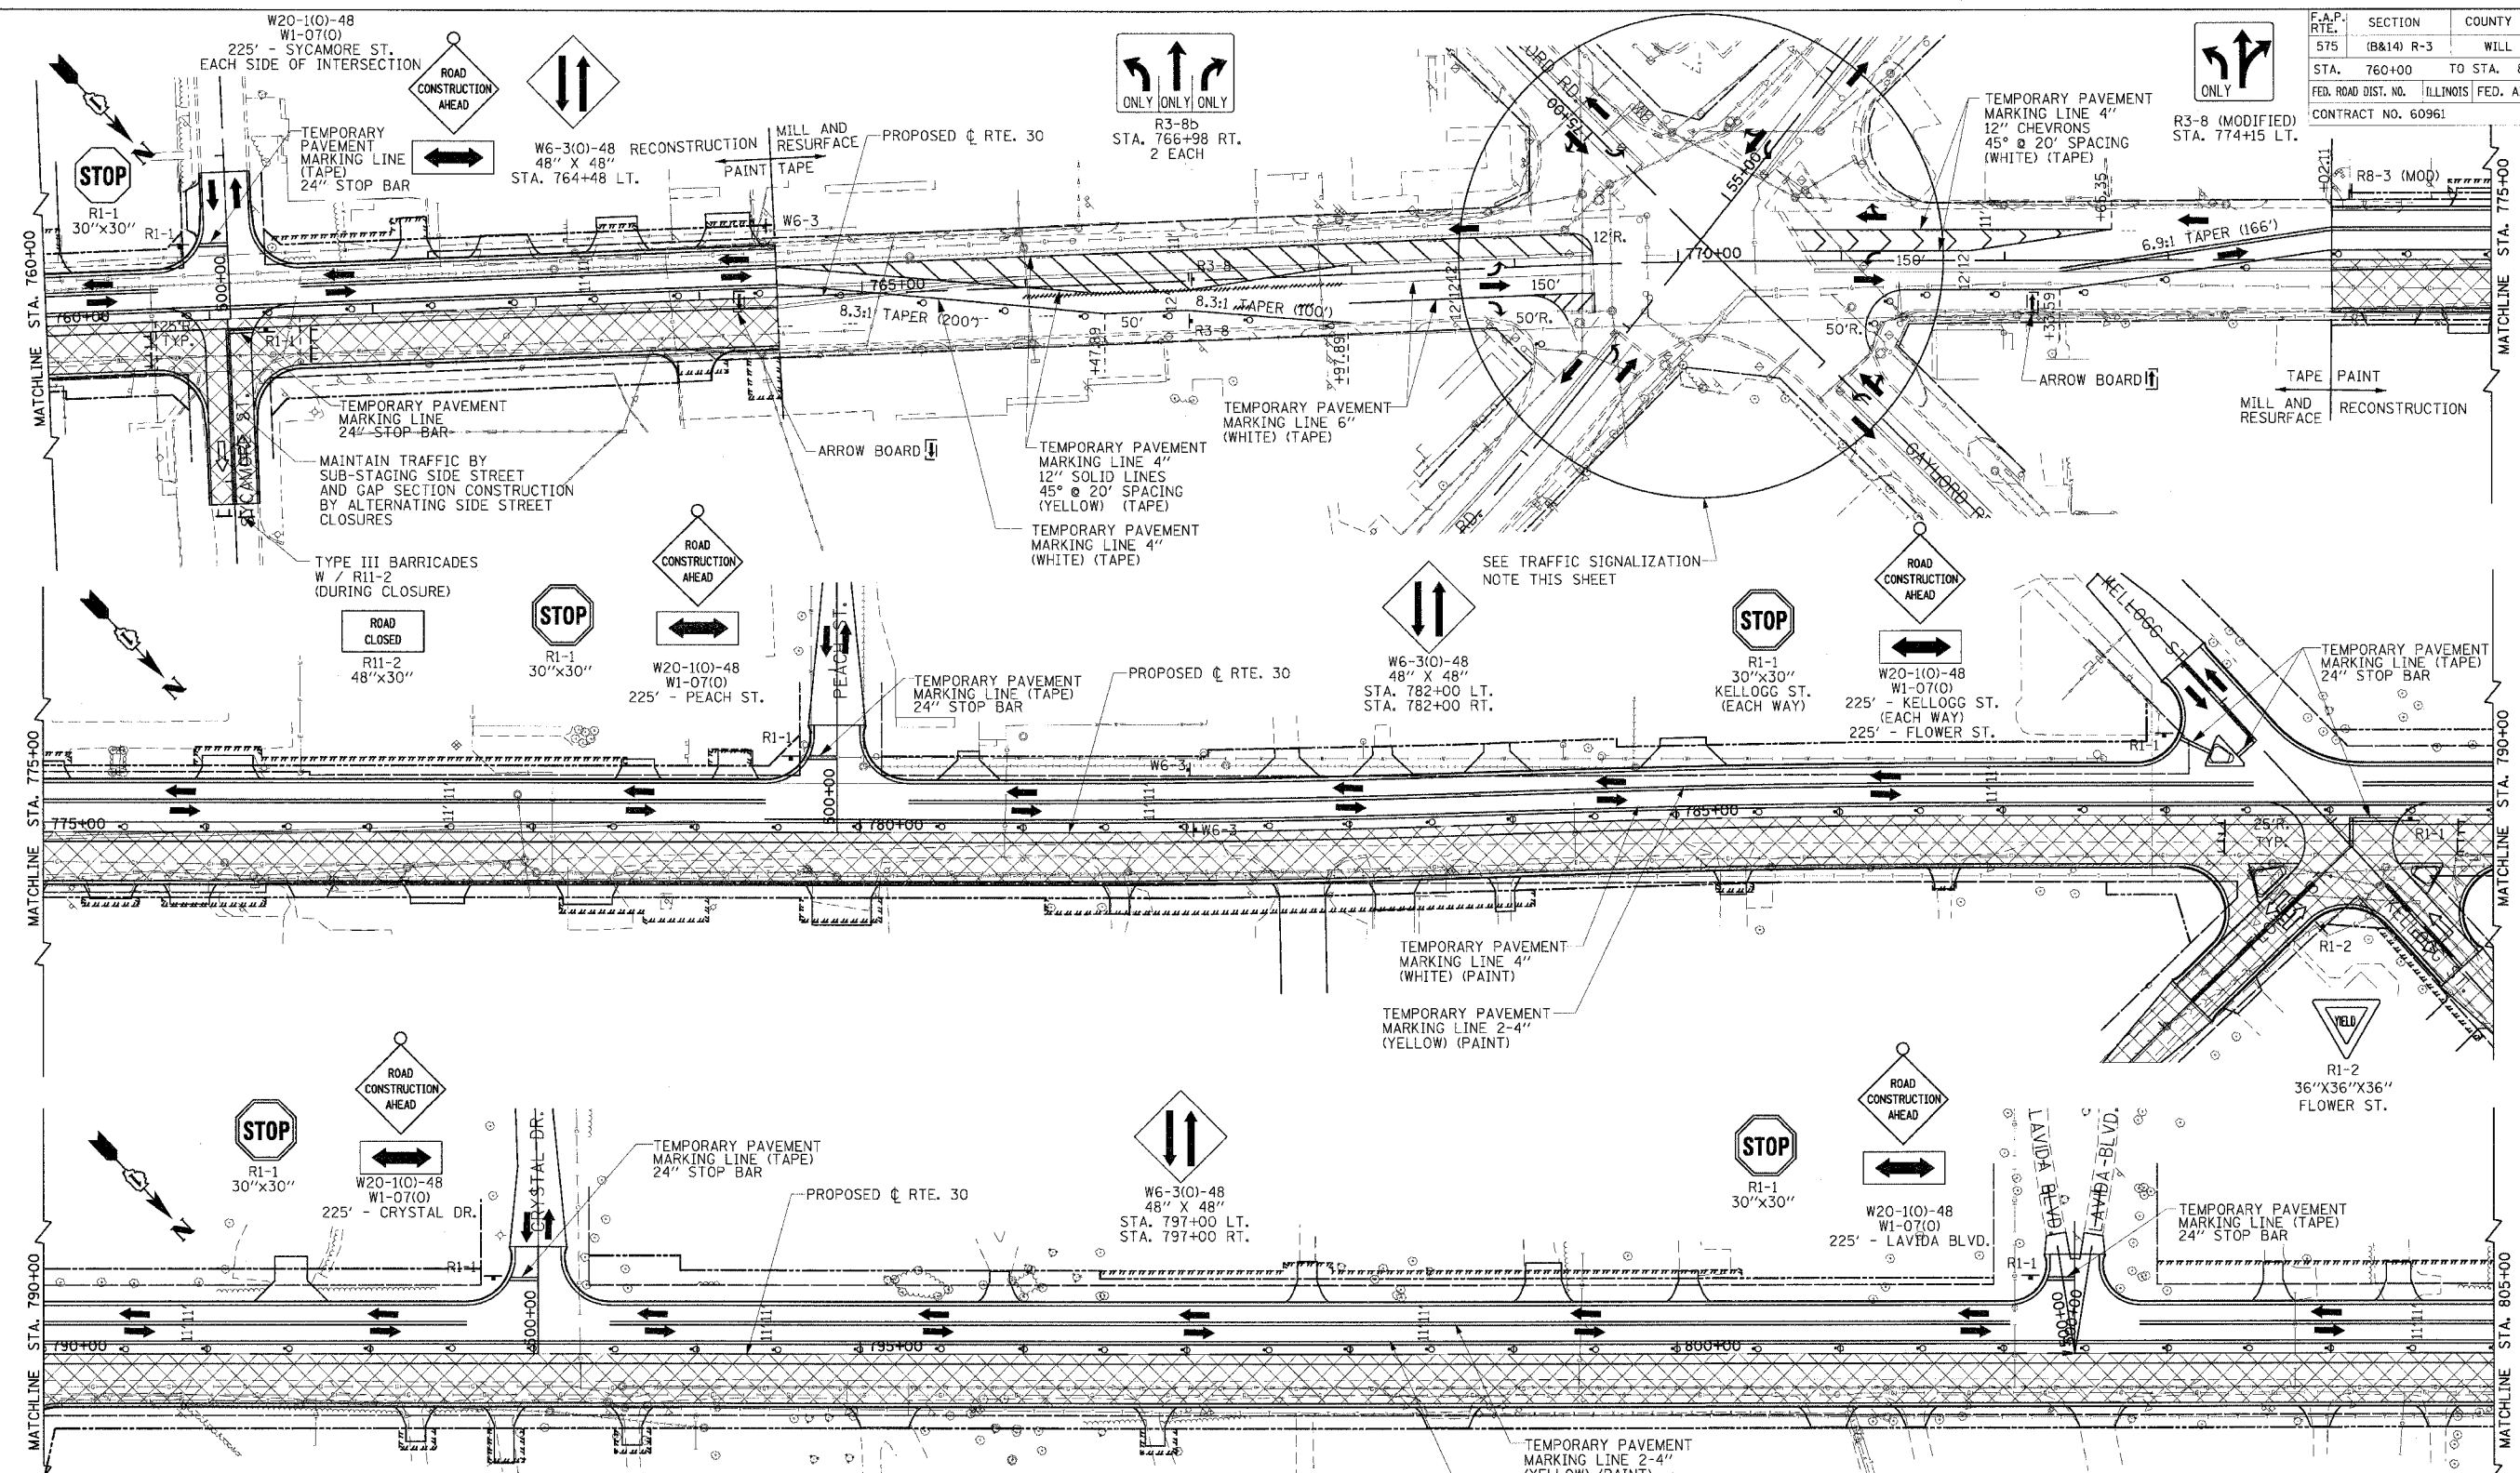

TEMPORARY PAVEMENT MARKINGS

TAPE, TYPE III

4" LINE	YELLOW	2653 L.F.
4" LINE	WHITE	908 L.F.
12" HATCH	YELLOW	1268 L.F.
12" CHEVRON	WHITE	202 L.F.
24" LINE	WHITE	139 L.F.

PAINT

4" LINE	YELLOW	7097 L.F.
4" LINE	WHITE	3549 L.F.
6" LINE	WHITE	4001 L.F.
8" LINE	WHITE	334 L.F.

PAVEMENT MARKINGS REMOVAL


WORKZONE	STAGE 1B	2317.5 S.F.
----------	----------	-------------

TEMPORARY PAVEMENT

NONE THIS SHEET

STAGE 2 TRAFFIC SIGNALIZATION - CATON FARM

THERE WILL BE NO TEMPORARY TRAFFIC SIGNALS FOR THE CATON FARM/RTE. 30 INTERSECTION. SIGNALIZATION WILL UTILIZE THE EXISTING PERMANENT SIGNALS. THE PHASING WILL NEED TO BE CHANGED FROM ACTUATED SEQUENCES TO PRE-TIMED SEQUENCES. THE CONTRACTOR WILL BE RESPONSIBLE FOR MAINTENANCE AND SEQUENCING OF THE TRAFFIC SIGNAL THROUGHOUT THE VARIOUS CONSTRUCTION STAGES. THE WORK WILL BE IN ACCORDANCE WITH SECTION 850 OF THE STANDARD SPECIFICATION.

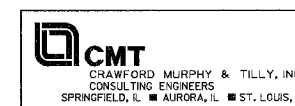

REVISIONS	
NAME	DATE

ILLINOIS DEPARTMENT OF TRANSPORTATION
SUGGESTED MAINTENANCE OF TRAFFIC PLAN
STAGE 2

SHEET 17 OF 26

SCALE: VERT. NONE
 HORIZ. 1"=50'
 DATE: 3/1/05
 DRAWN BY: SNH
 CHECKED BY: SBP

I:\dot\0006602\draw\bid\sheet\mcd2_2.dgn