


F.A.P. RTE.	SECTION	COUNTY	TOTAL SHEETS	SHEET NO.
575	(B&I4) R-3	WILL	390	52
STA. 805+00		TO STA. 847+00		
FED. ROAD DIST. NO. ILLINOIS FED. AID PROJECT				
CONTRACT NO. 60961				

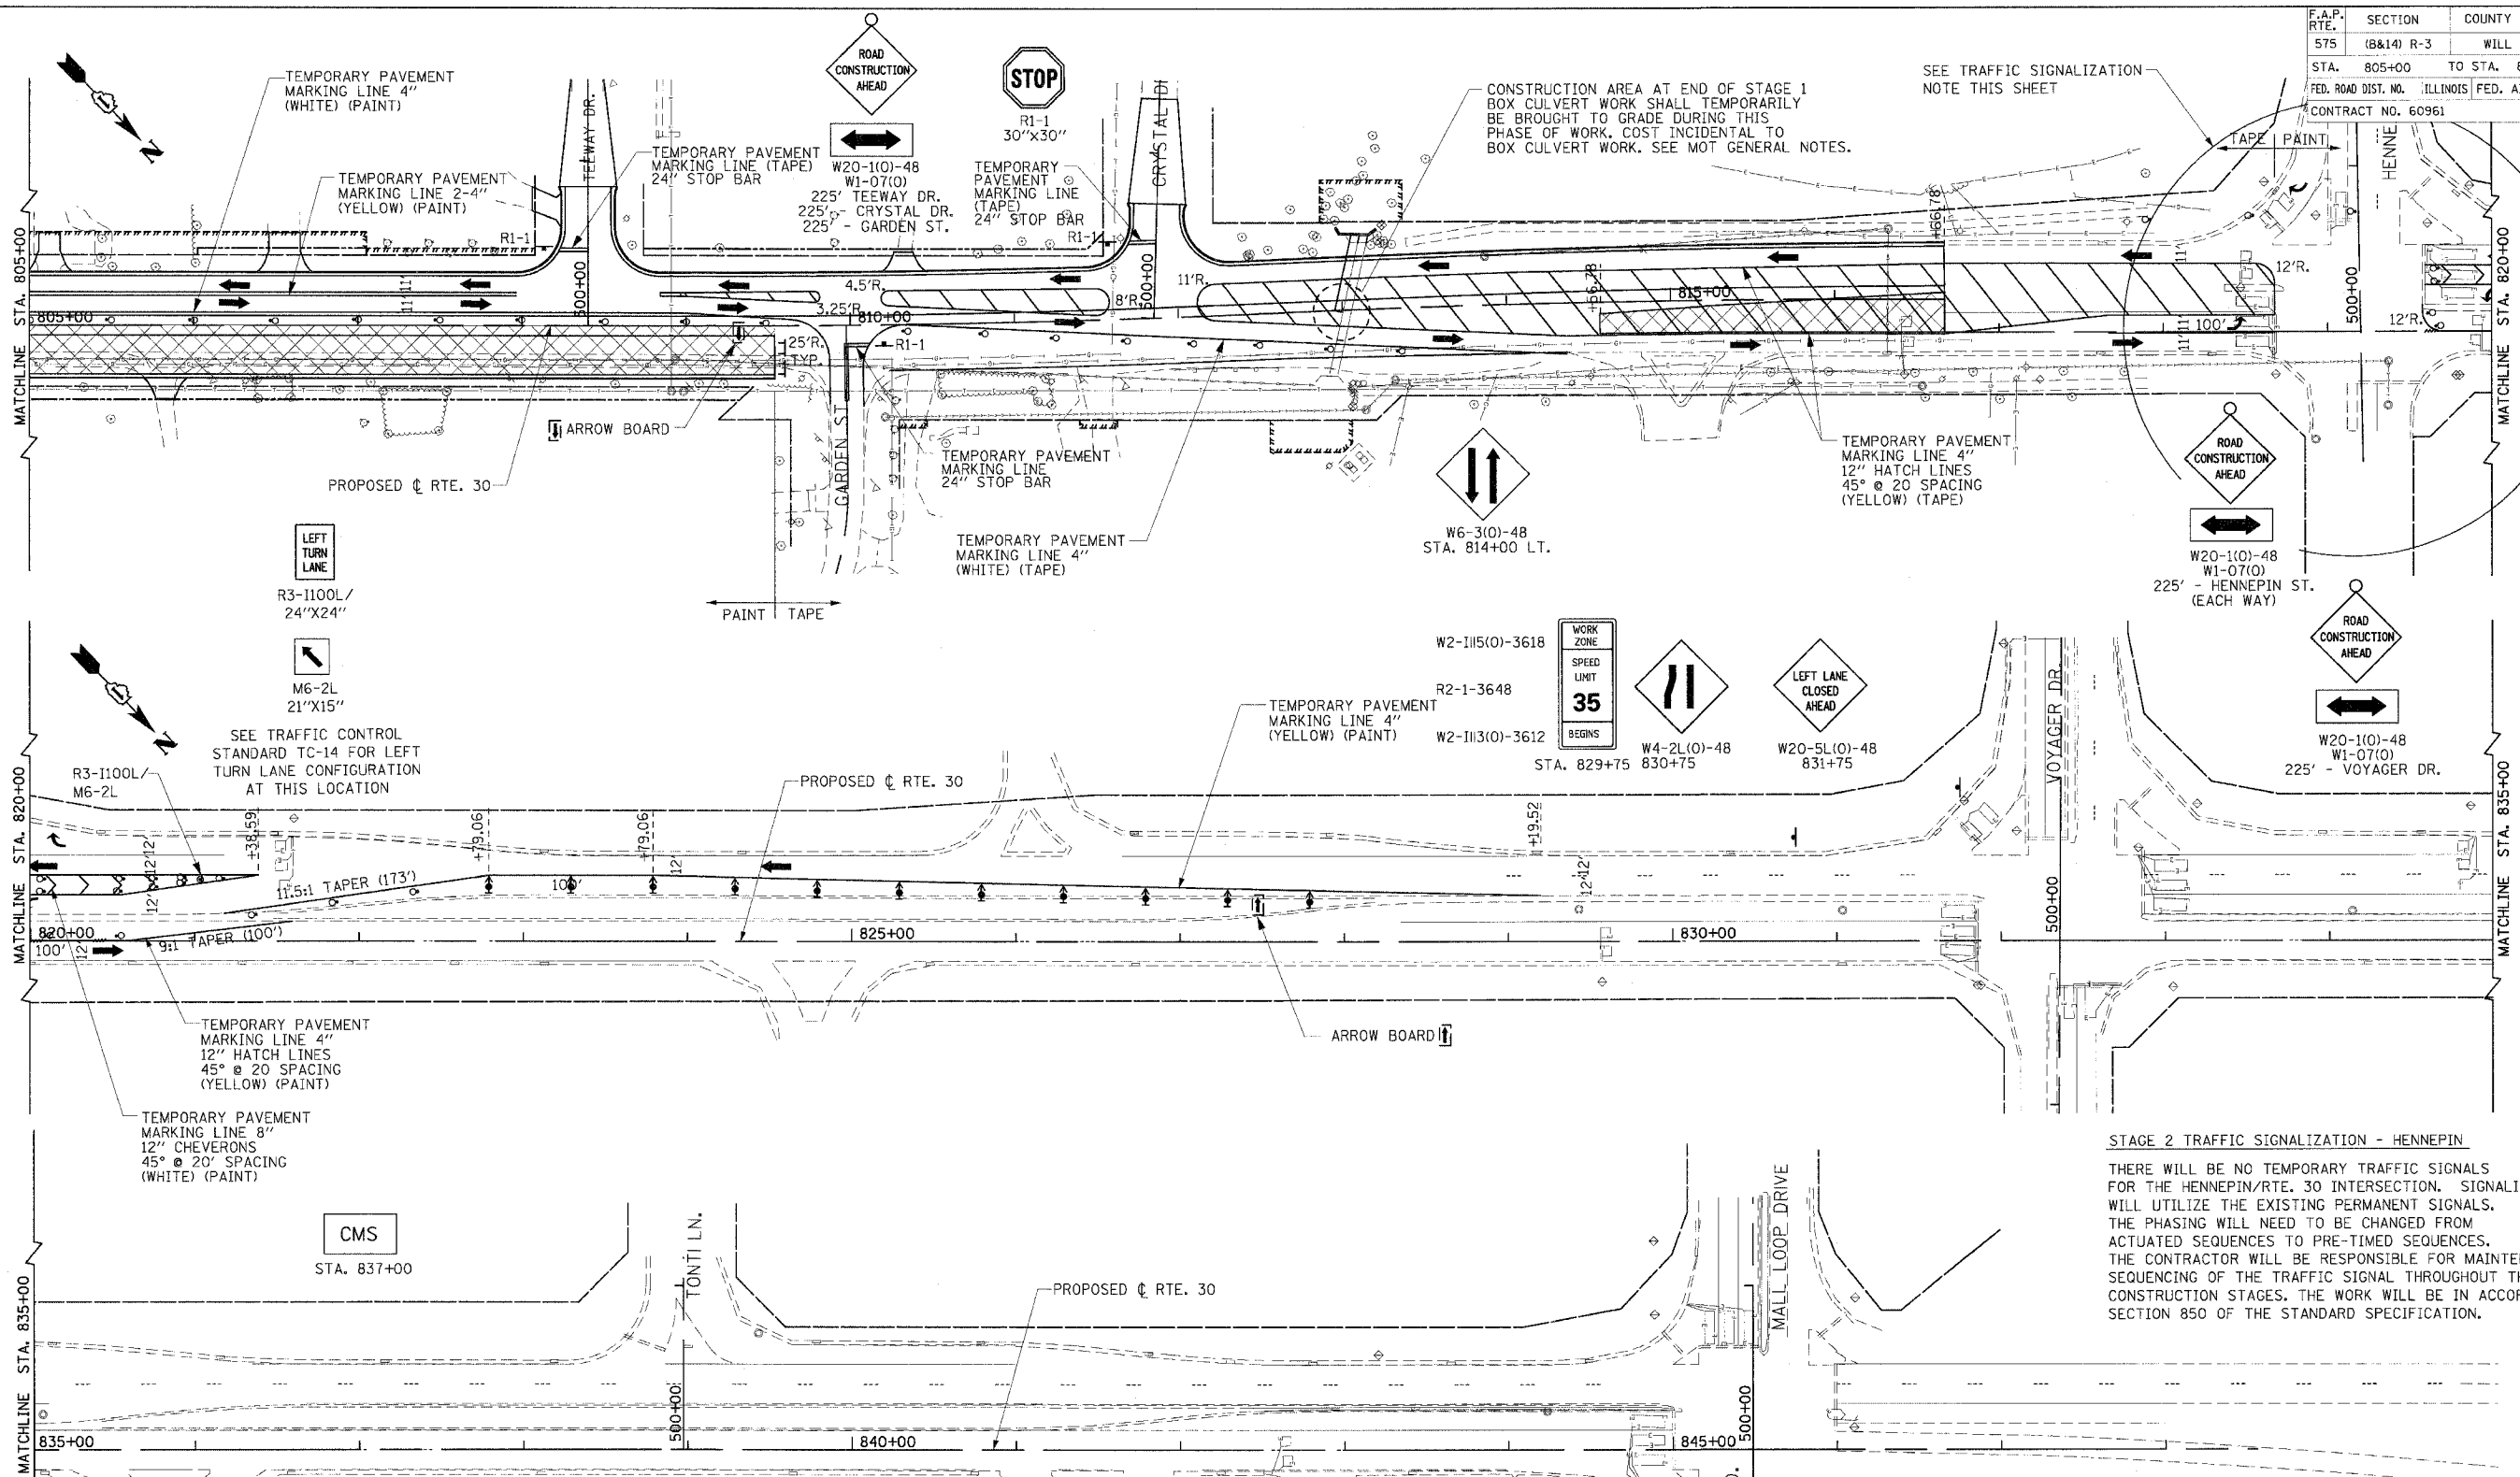

STAGE 2 TRAFFIC SIGNALIZATION - HENNEPIN

THERE WILL BE NO TEMPORARY TRAFFIC SIGNALS FOR THE HENNEPIN/RTE. 30 INTERSECTION. SIGNALIZATION WILL UTILIZE THE EXISTING PERMANENT SIGNALS. THE PHASING WILL NEED TO BE CHANGED FROM ACTUATED SEQUENCES TO PRE-TIMED SEQUENCES. THE CONTRACTOR WILL BE RESPONSIBLE FOR MAINTENANCE AND SEQUENCING OF THE TRAFFIC SIGNAL THROUGHOUT THE VARIOUS CONSTRUCTION STAGES. THE WORK WILL BE IN ACCORDANCE WITH SECTION 850 OF THE STANDARD SPECIFICATION.

TEMPORARY PAVEMENT MARKINGS			PAVEMENT MARKINGS REMOVAL		
TAPE, TYPE III			TEMPORARY PAVEMENT		
4" LINE	YELLOW	3482 L.F.	NONE THIS SHEET		
4" LINE	WHITE	969 L.F.	TEMPORARY PAVEMENT		
6" LINE	WHITE	100 L.F.	NONE THIS SHEET		
12" HATCH	YELLOW	1148 L.F.			
24" LINE	WHITE	50 L.F.			
PAINT					
4" LINE	YELLOW	866 L.F.			
8" LINE	WHITE	178.6 L.F.			
12" CHEVRON	WHITE	1148 L.F.			

REVISIONS	
NAME	DATE


ILLINOIS DEPARTMENT OF TRANSPORTATION

SUGGESTED MAINTENANCE OF TRAFFIC PLAN STAGE 2

SHEET 18 OF 26

SCALE: VERT. NONE
HORIZ. 1"=50'
DATE: 3/1/05

DRAWN BY: SNH
CHECKED BY: SBP

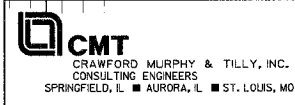

I:\wot000602\draw\bid\sheet\mat2_3.dgn