



| | | | | |
|---------------------|---------------------------|---------|--------------|-----------|
| F.A.P. RTE. | SECTION | COUNTY | TOTAL SHEETS | SHEET NO. |
| 575 | (B&I4) R-3 | WILL | 390 | 55 |
| STA. | 715+00 | TO STA. | 760+00 | |
| FED. ROAD DIST. NO. | ILLINOIS FED. AID PROJECT | | | |
| CONTRACT NO. 60961 | | | | |

NOTE:
 THE CONTRACTOR SHALL PROVIDE KINDER MORGAN A 3-WEEK NOTIFICATION PRIOR TO STARTING WORK IN THE AREA OF THE HIGH PRESSURE GAS LINE. THE CONTRACTOR SHALL VERIFY THE LOCATION & ELEVATION OF NGPL FACILITIES PRIOR TO THE START OF WORK. CONTACT BOB JONES AT (815) 725-1405 EXT. 108 OR CELL PHONE (708) 805-7046.

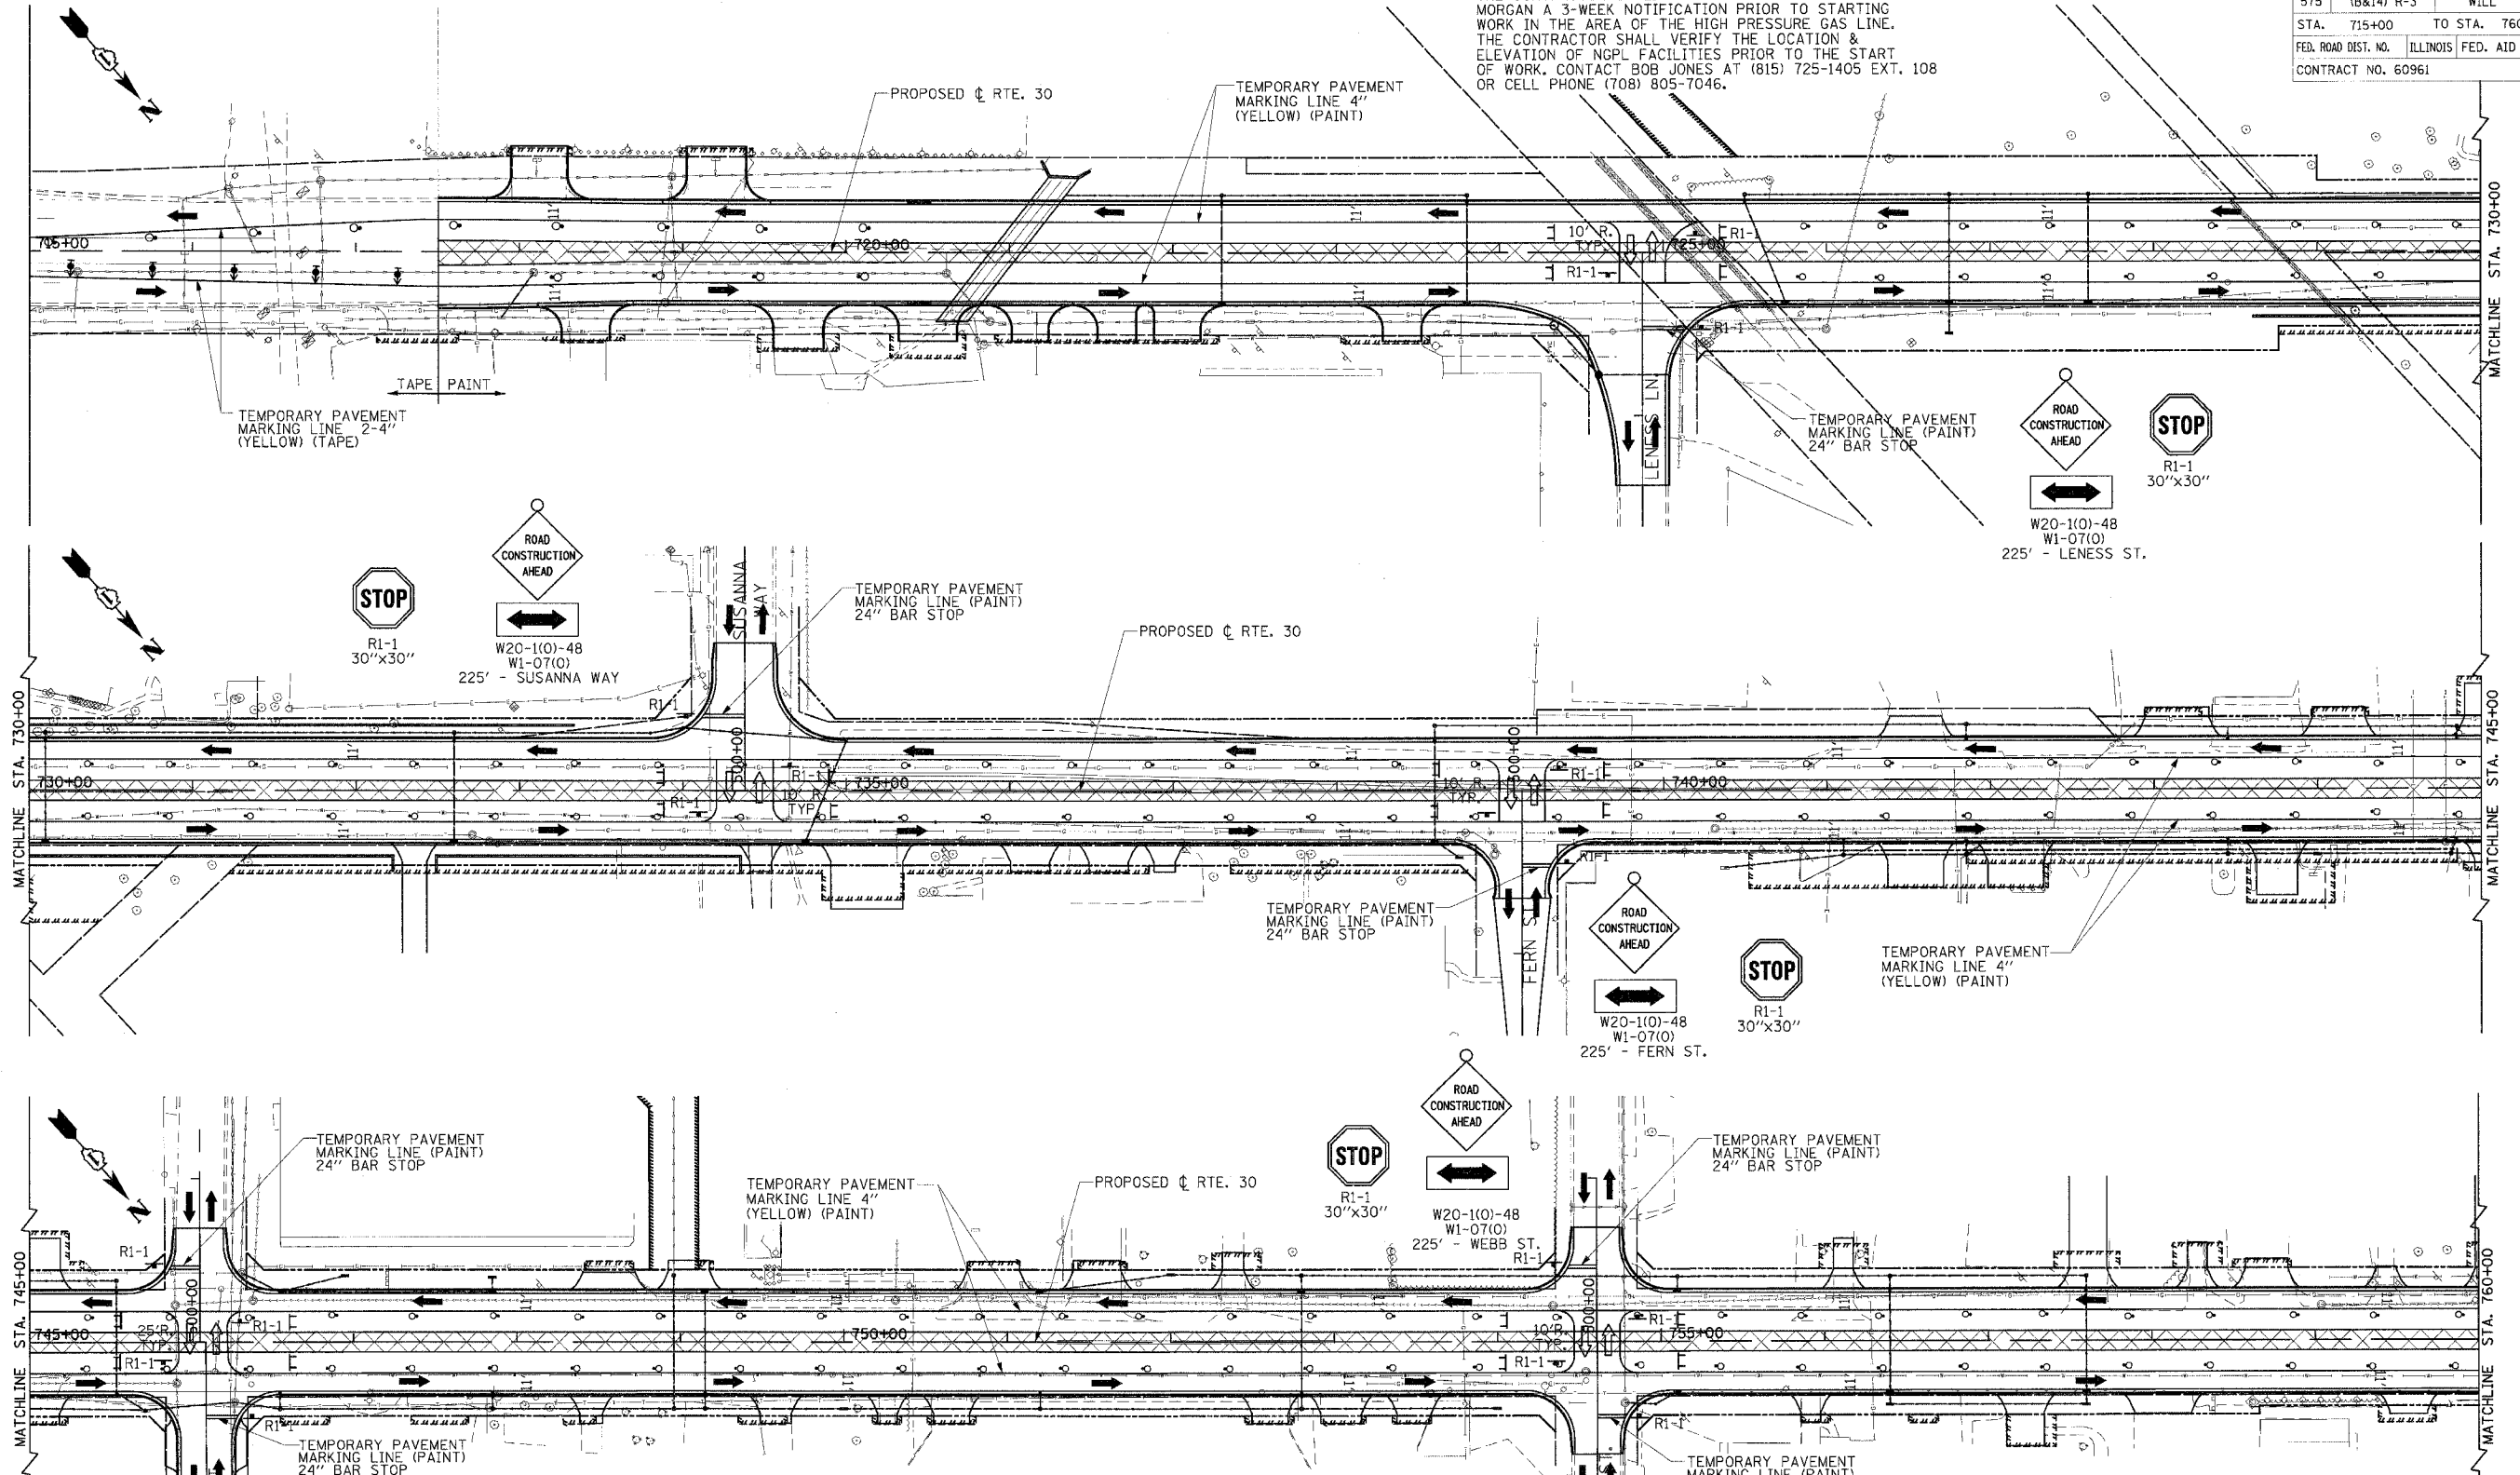

| TEMPORARY PAVEMENT MARKINGS | |
|-------------------------------|-----------|
| 4" LINE YELLOW TAPE, TYPE III | 500 L.F. |
| PAINT | |
| 4" LINE YELLOW | 4722 L.F. |
| 24" LINE YELLOW | 140 L.F. |

| PAVEMENT MARKINGS REMOVAL | |
|---------------------------|-------------|
| WORKZONE STAGE 2A | 1815.5 S.F. |
| TEMPORARY PAVEMENT | |
| NONE THIS SHEET | |

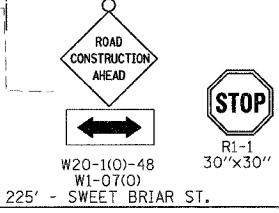

| REVISIONS | |
|-----------|------|
| NAME | DATE |
| | |
| | |

ILLINOIS DEPARTMENT OF TRANSPORTATION
SUGGESTED MAINTENANCE OF TRAFFIC PLAN STAGE 3B
 SHEET 21 OF 26

CMT
 CRAWFORD MURPHY & TILLY, INC.
 CONSULTING ENGINEERS
 SPRINGFIELD, IL ■ AURORA, IL ■ ST. LOUIS, MO

SCALE: VERT. NONE
 HORIZ. 1"=50'
 DATE: 3/1/05
 DRAWN BY: SNH
 CHECKED BY: SBP

I:\dot000602\draw\bid\sheet\mat3b_1.dgn