


F.A.P. RTE.	SECTION	COUNTY	TOTAL SHEET SHEETS NO.
575	(B&I) R-3	WILL	390 56
STA. 760+00	TO STA. 805+00		
FED. ROAD DIST. NO.	ILLINOIS FED. AID PROJECT		
CONTRACT NO. 60961			

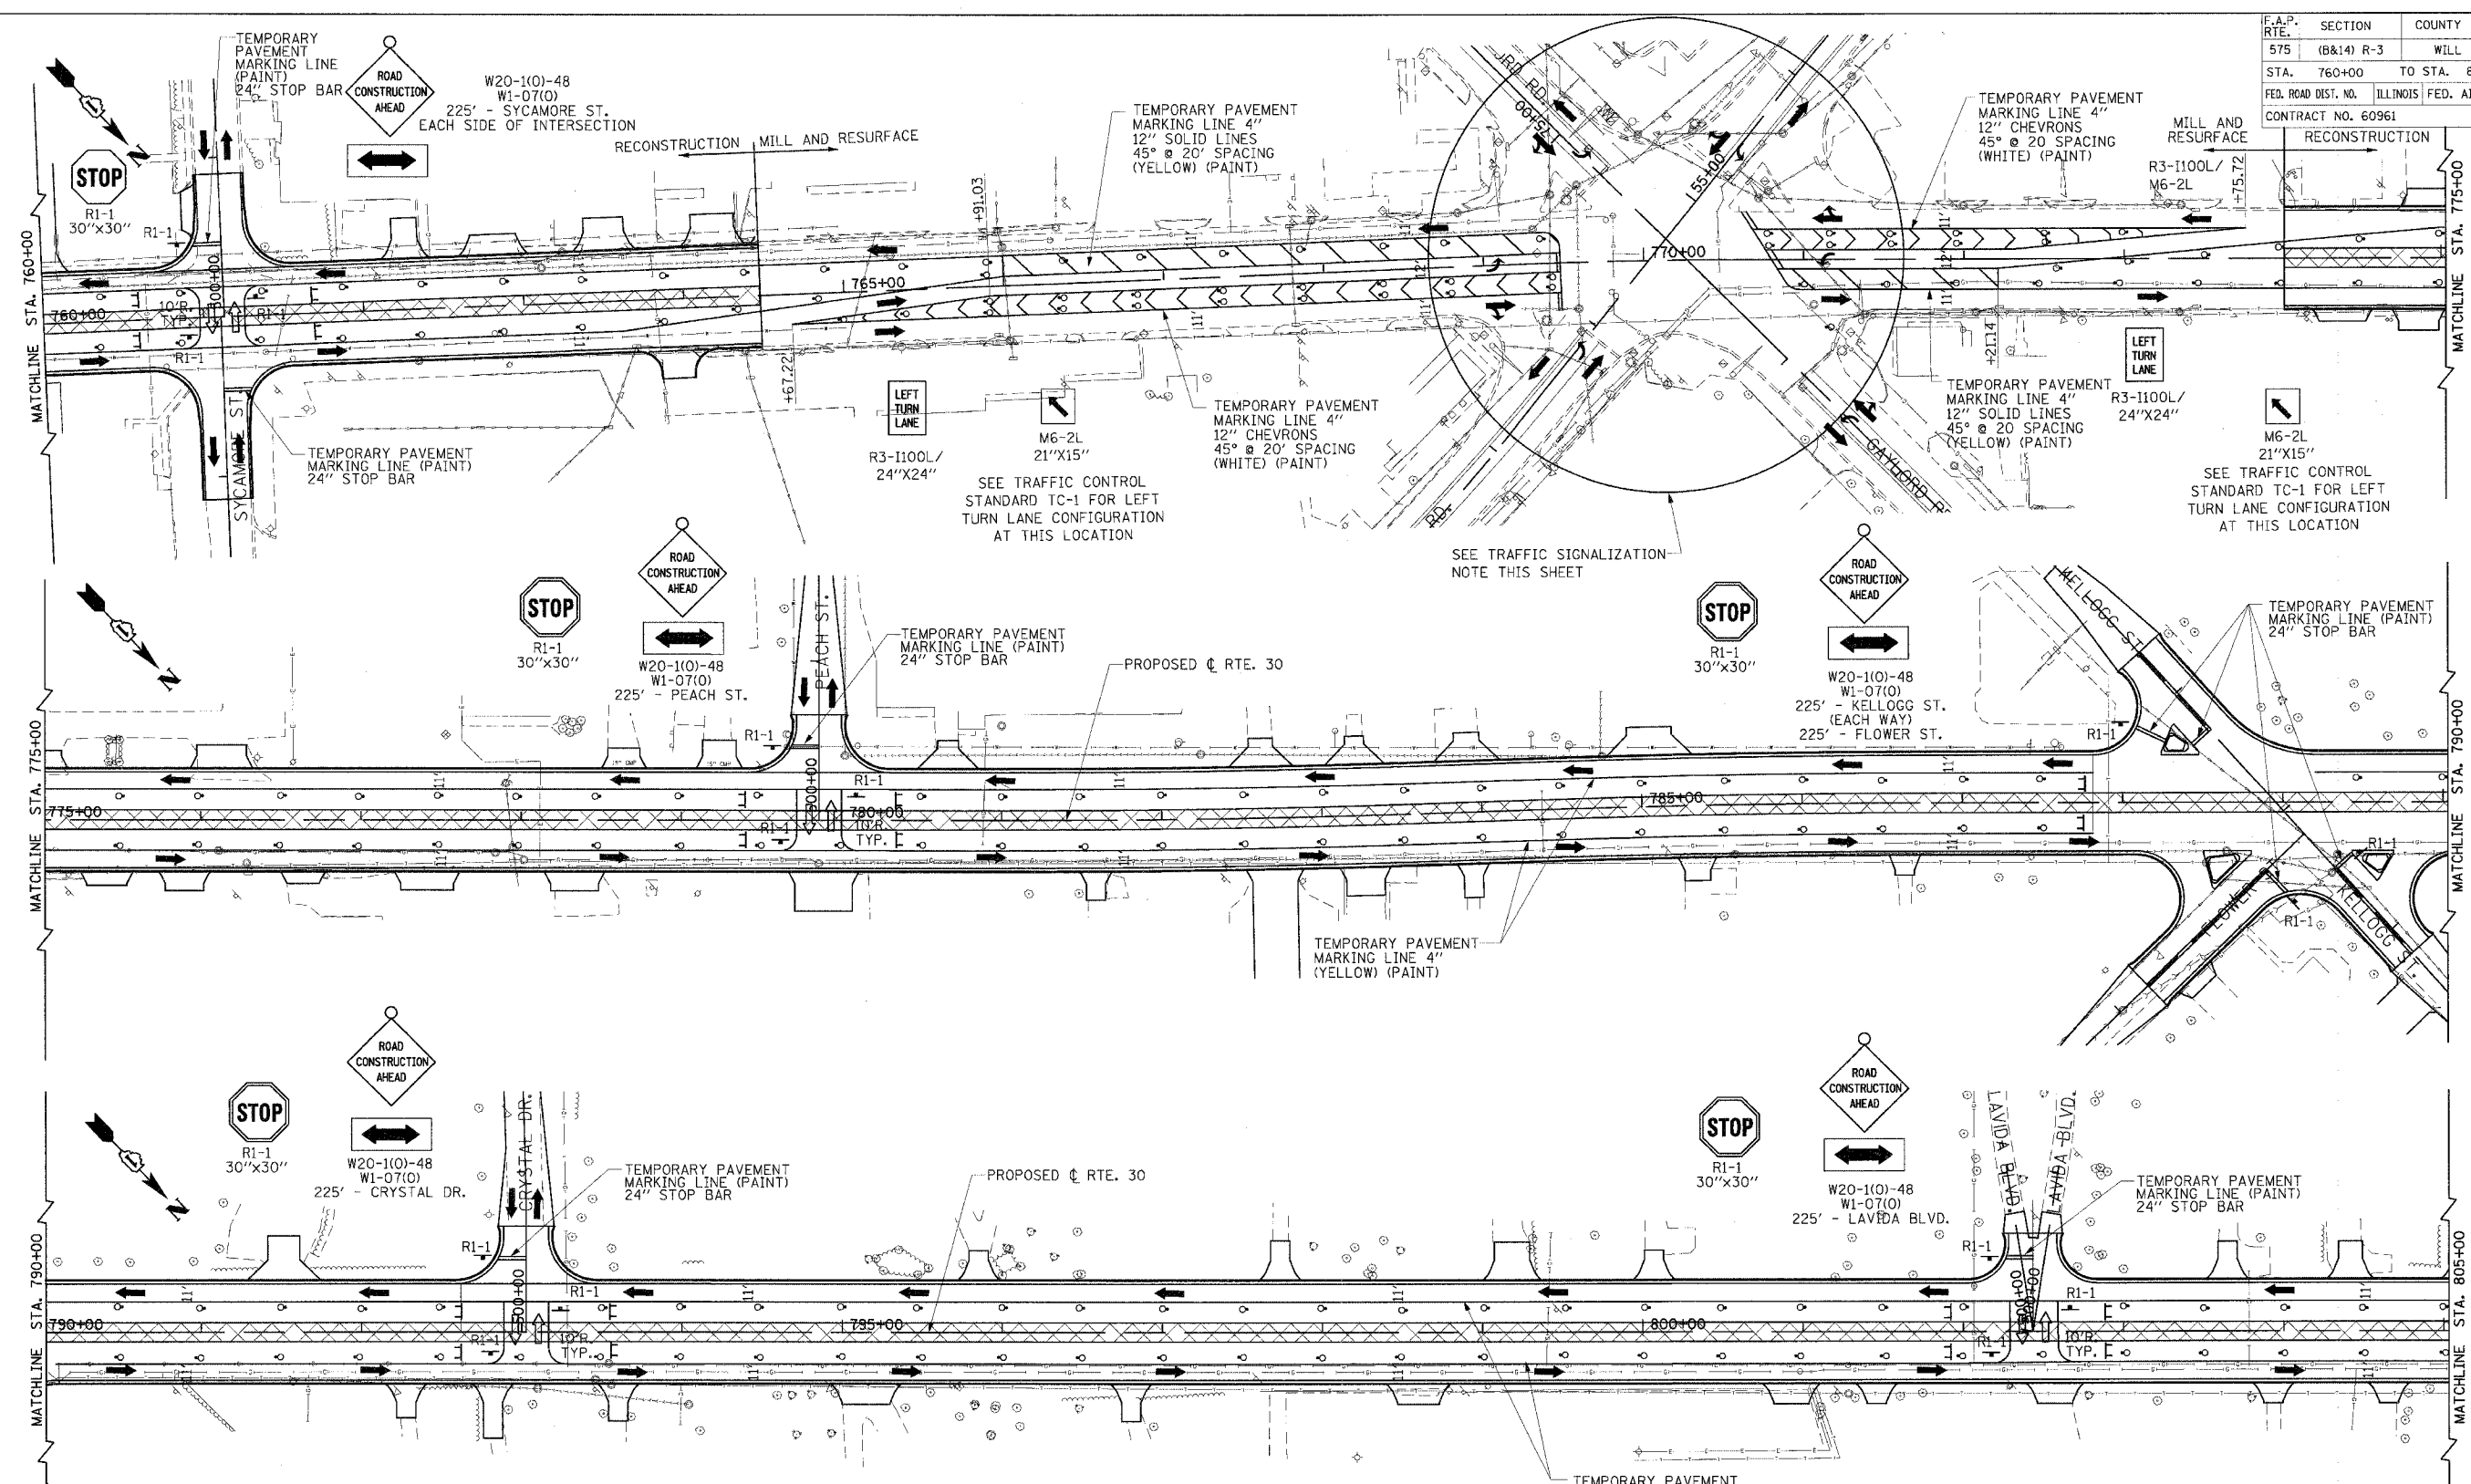

TEMPORARY PAVEMENT MARKINGS

4" LINE	YELLOW PAINT	3281 L.F.
4" LINE	WHITE PAINT	278 L.F.
8" LINE	WHITE PAINT	1505 L.F.
12" HATCH	YELLOW PAINT	306 L.F.
12" CHEVRON	YELLOW PAINT	541 L.F.
24" LINE	YELLOW PAINT	168 L.F.

PAVEMENT MARKINGS REMOVAL

WORKZONE	STAGE 2A	1660 S.F.
TEMPORARY PAVEMENT		
NONE THIS SHEET		

STAGE 3A TRAFFIC SIGNALIZATION - CATON FARM

THERE WILL BE NO TEMPORARY TRAFFIC SIGNALS FOR THE CATON FARM/RTE. 30 INTERSECTION. SIGNALIZATION WILL UTILIZE THE EXISTING PERMANENT SIGNALS. THE PHASING WILL NEED TO BE CHANGED FROM ACTUATED SEQUENCES TO PRE-TIMED SEQUENCES. THE CONTRACTOR WILL BE RESPONSIBLE FOR MAINTENANCE AND SEQUENCING OF THE TRAFFIC SIGNAL THROUGHOUT THE VARIOUS CONSTRUCTION STAGES. THE WORK WILL BE IN ACCORDANCE WITH SECTION 850 OF THE STANDARD SPECIFICATION.



REVISIONS

NAME	DATE

ILLINOIS DEPARTMENT OF TRANSPORTATION
MAINTENANCE OF TRAFFIC
PLAN VIEW
STAGE 3B
US ROUTE 30
SHEET 22 OF 26

SCALE: VERT. NONE
 HORIZ. 1"=50'
 DATE: 3/1/05
 DRAWN BY: SNH
 CHECKED BY: SBF

I:\at0000602\draw\bid\sheet\m03k_2.dgn