


F.A.P. RTE.	SECTION	COUNTY	TOTAL SHEETS	SHEET NO.
575	(B&I4) R-3	WILL	390	59
STA. 805+00		TO STA. 847+00		
FED. ROAD DIST. NO.		ILLINOIS FED. AID PROJECT		
CONTRACT NO. 60961				

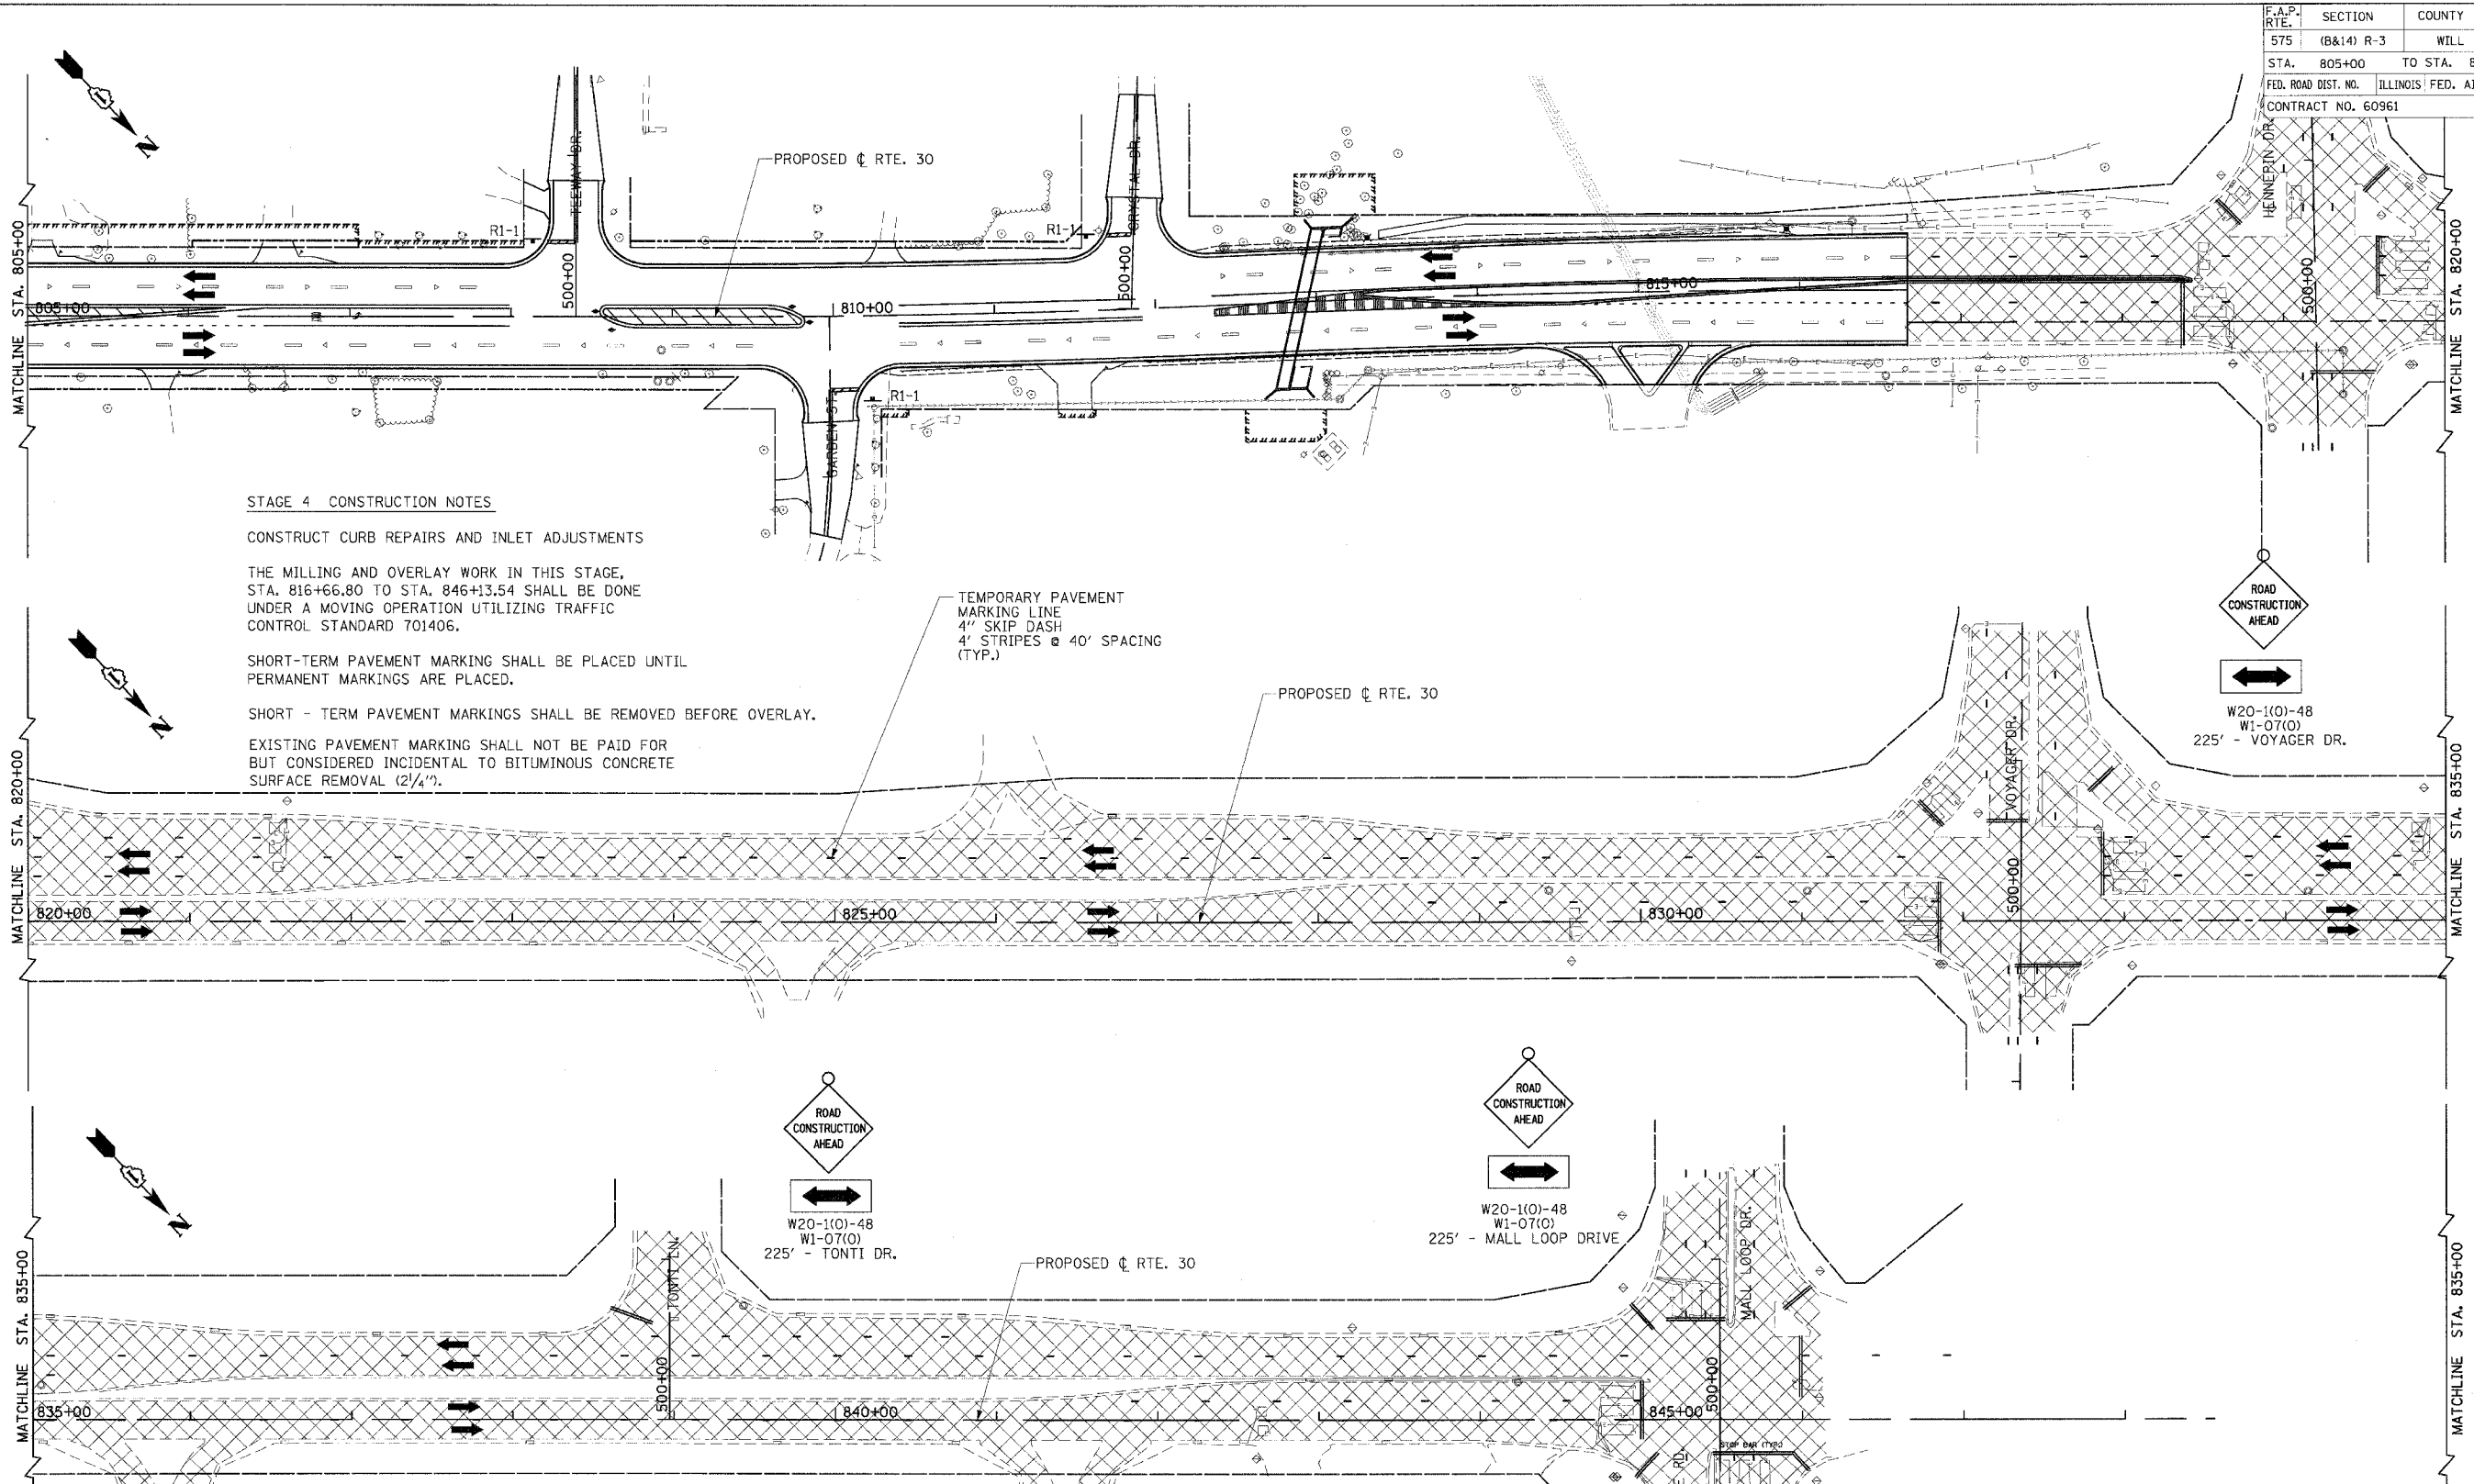

STAGE 4 CONSTRUCTION NOTES

CONSTRUCT CURB REPAIRS AND INLET ADJUSTMENTS


THE MILLING AND OVERLAY WORK IN THIS STAGE, STA. 816+66.80 TO STA. 846+13.54 SHALL BE DONE UNDER A MOVING OPERATION UTILIZING TRAFFIC CONTROL STANDARD 701406.

SHORT-TERM PAVEMENT MARKING SHALL BE PLACED UNTIL PERMANENT MARKINGS ARE PLACED.

SHORT - TERM PAVEMENT MARKINGS SHALL BE REMOVED BEFORE OVERLAY.

EXISTING PAVEMENT MARKING SHALL NOT BE PAID FOR BUT CONSIDERED INCIDENTAL TO BITUMINOUS CONCRETE SURFACE REMOVAL (2 1/4").

TEMPORARY PAVEMENT MARKING LINE
4" SKIP DASH
4' STRIPES @ 40' SPACING (TYP.)

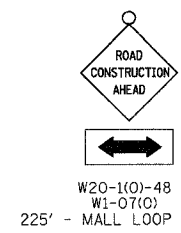

REVISIONS	
NAME	DATE

ILLINOIS DEPARTMENT OF TRANSPORTATION
SUGGESTED MAINTENANCE OF TRAFFIC PLAN STAGE 4
 SHEET 25 OF 26

SCALE: VERT. NONE
 HORIZ. 1"=50'
 DATE: 3/1/05
 DRAWN BY: SNH
 CHECKED BY: SBP

I:\not0006602\draw\bid\sheet\smok_3.dgn