


F.A.P. RTE.	SECTION	COUNTY	TOTAL SHEETS	SHEET NO.
575	(B&I4) R-3	WILL.	390	60
STA.		TO STA.		
FED. ROAD DIST. NO.		ILLINOIS FED. AID PROJECT		
CONTRACT NO. 60961				

- 1 LENESS LANE ENTRANCE ONLY
TEMPORARY INFORMATION SIGN #1
- 2 DO NOT ENTER R5-11 30" X 30"
- 3 R3-2 24" X 24"
- 4 DETOUR M4-8 24" X 12"
M1-1 24" X 24"
M6-3 21" X 15"
- 5 DETOUR M4-8 24" X 12"
M1-1 24" X 24"
M6-1L 21" X 15"
- 6 DETOUR M4-8 24" X 12"
M1-1 24" X 24"
M6-1R 21" X 15"
- 7 END DETOUR M4-8A 24" X 12"
M1-1 24" X 24"
- 8 ONE WAY R6-2 18" X 24"
- 9 ONE WAY R6-2 18" X 24"
- 10 DETOUR M4-8 24" X 12"
M1-1 24" X 24"
M5-1L 21" X 15"
- 11 DETOUR M4-8 24" X 12"
M1-1 24" X 24"
M5-1R 21" X 15"

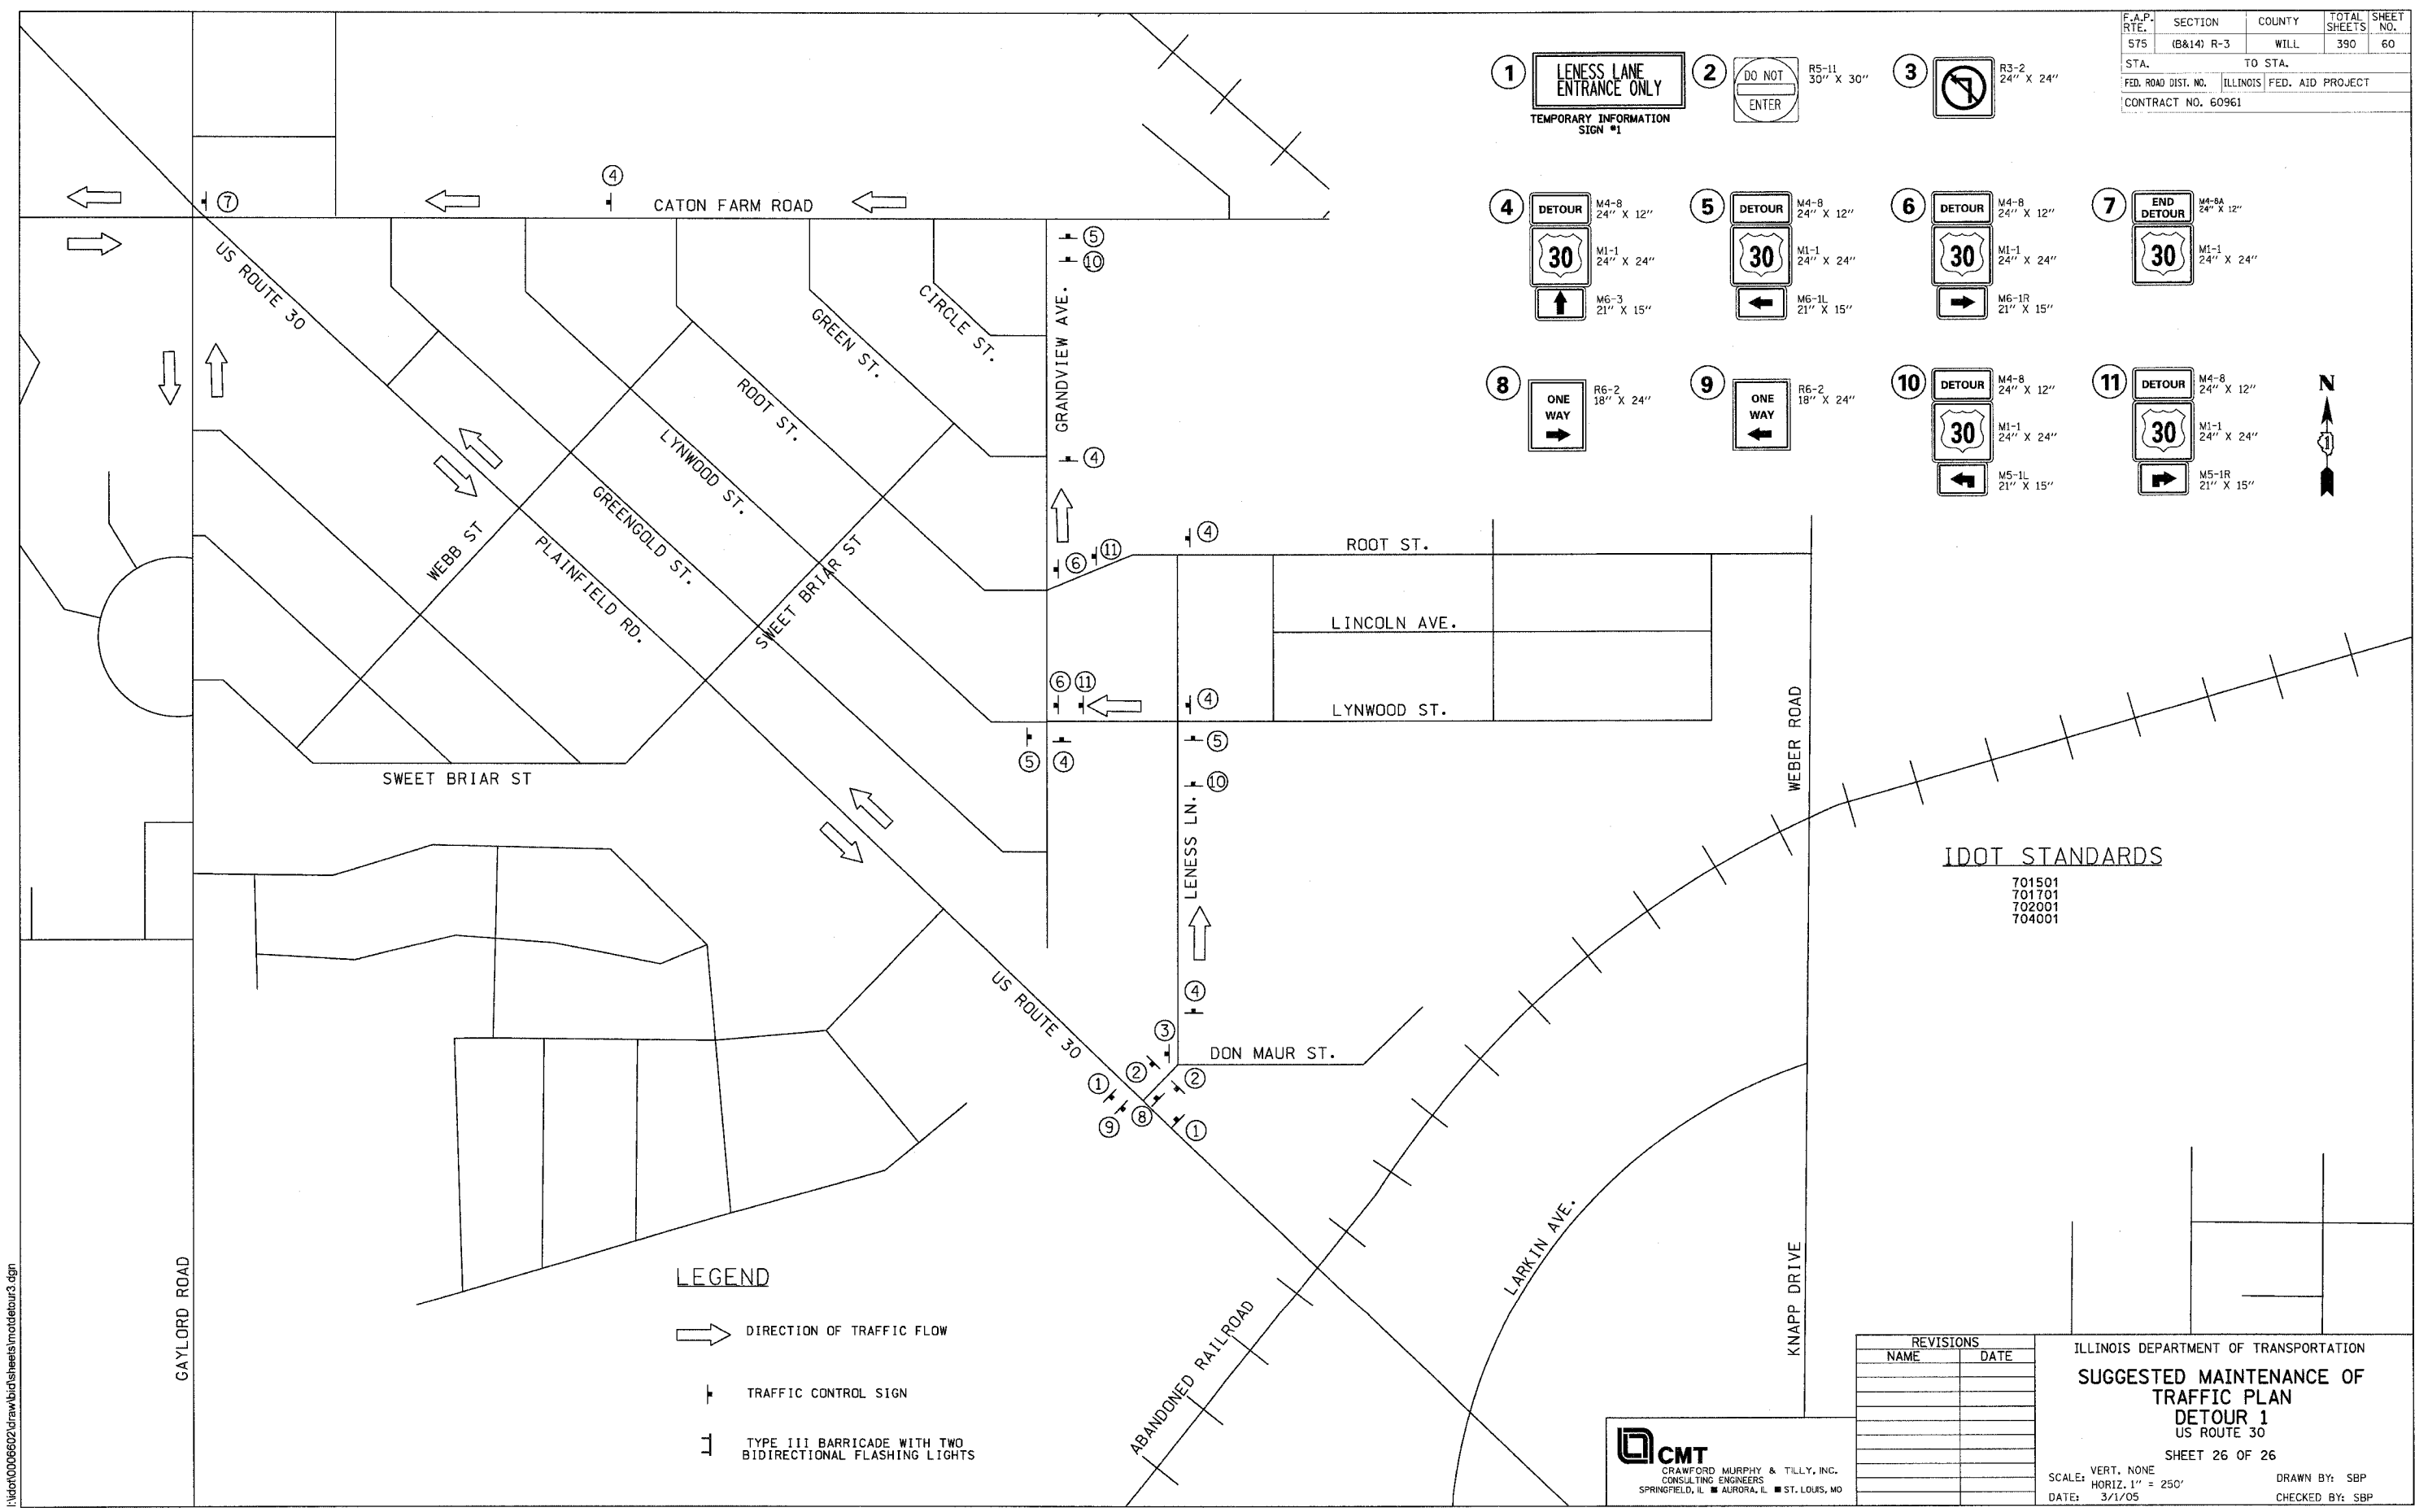

IDOT STANDARDS
701501
701701
702001
704001

LEGEND

➔ DIRECTION OF TRAFFIC FLOW

⊥ TRAFFIC CONTROL SIGN

⊥ TYPE III BARRICADE WITH TWO BIDIRECTIONAL FLASHING LIGHTS

REVISIONS	
NAME	DATE

ILLINOIS DEPARTMENT OF TRANSPORTATION
SUGGESTED MAINTENANCE OF TRAFFIC PLAN
DETOUR 1
US ROUTE 30
SHEET 26 OF 26

CMT
CRAWFORD MURPHY & TILLY, INC.
CONSULTING ENGINEERS
SPRINGFIELD, IL ■ AURORA, IL ■ ST. LOUIS, MO

SCALE: VERT. NONE
HORIZ. 1" = 250'
DATE: 3/1/05
DRAWN BY: SBP
CHECKED BY: SBP

I:\not006602\draw\bid\sheet\m\detour3.dgn