


F.A.P. RTE.	SECTION	COUNTY	TOTAL SHEETS	SHEET NO.
575	(B&I) R-3	WILL	390	62
STA. 728+00	TO STA. 740+00			
FED. ROAD DIST. NO.	ILLINOIS	FED. AID PROJECT		
CONTRACT NO. 60961				

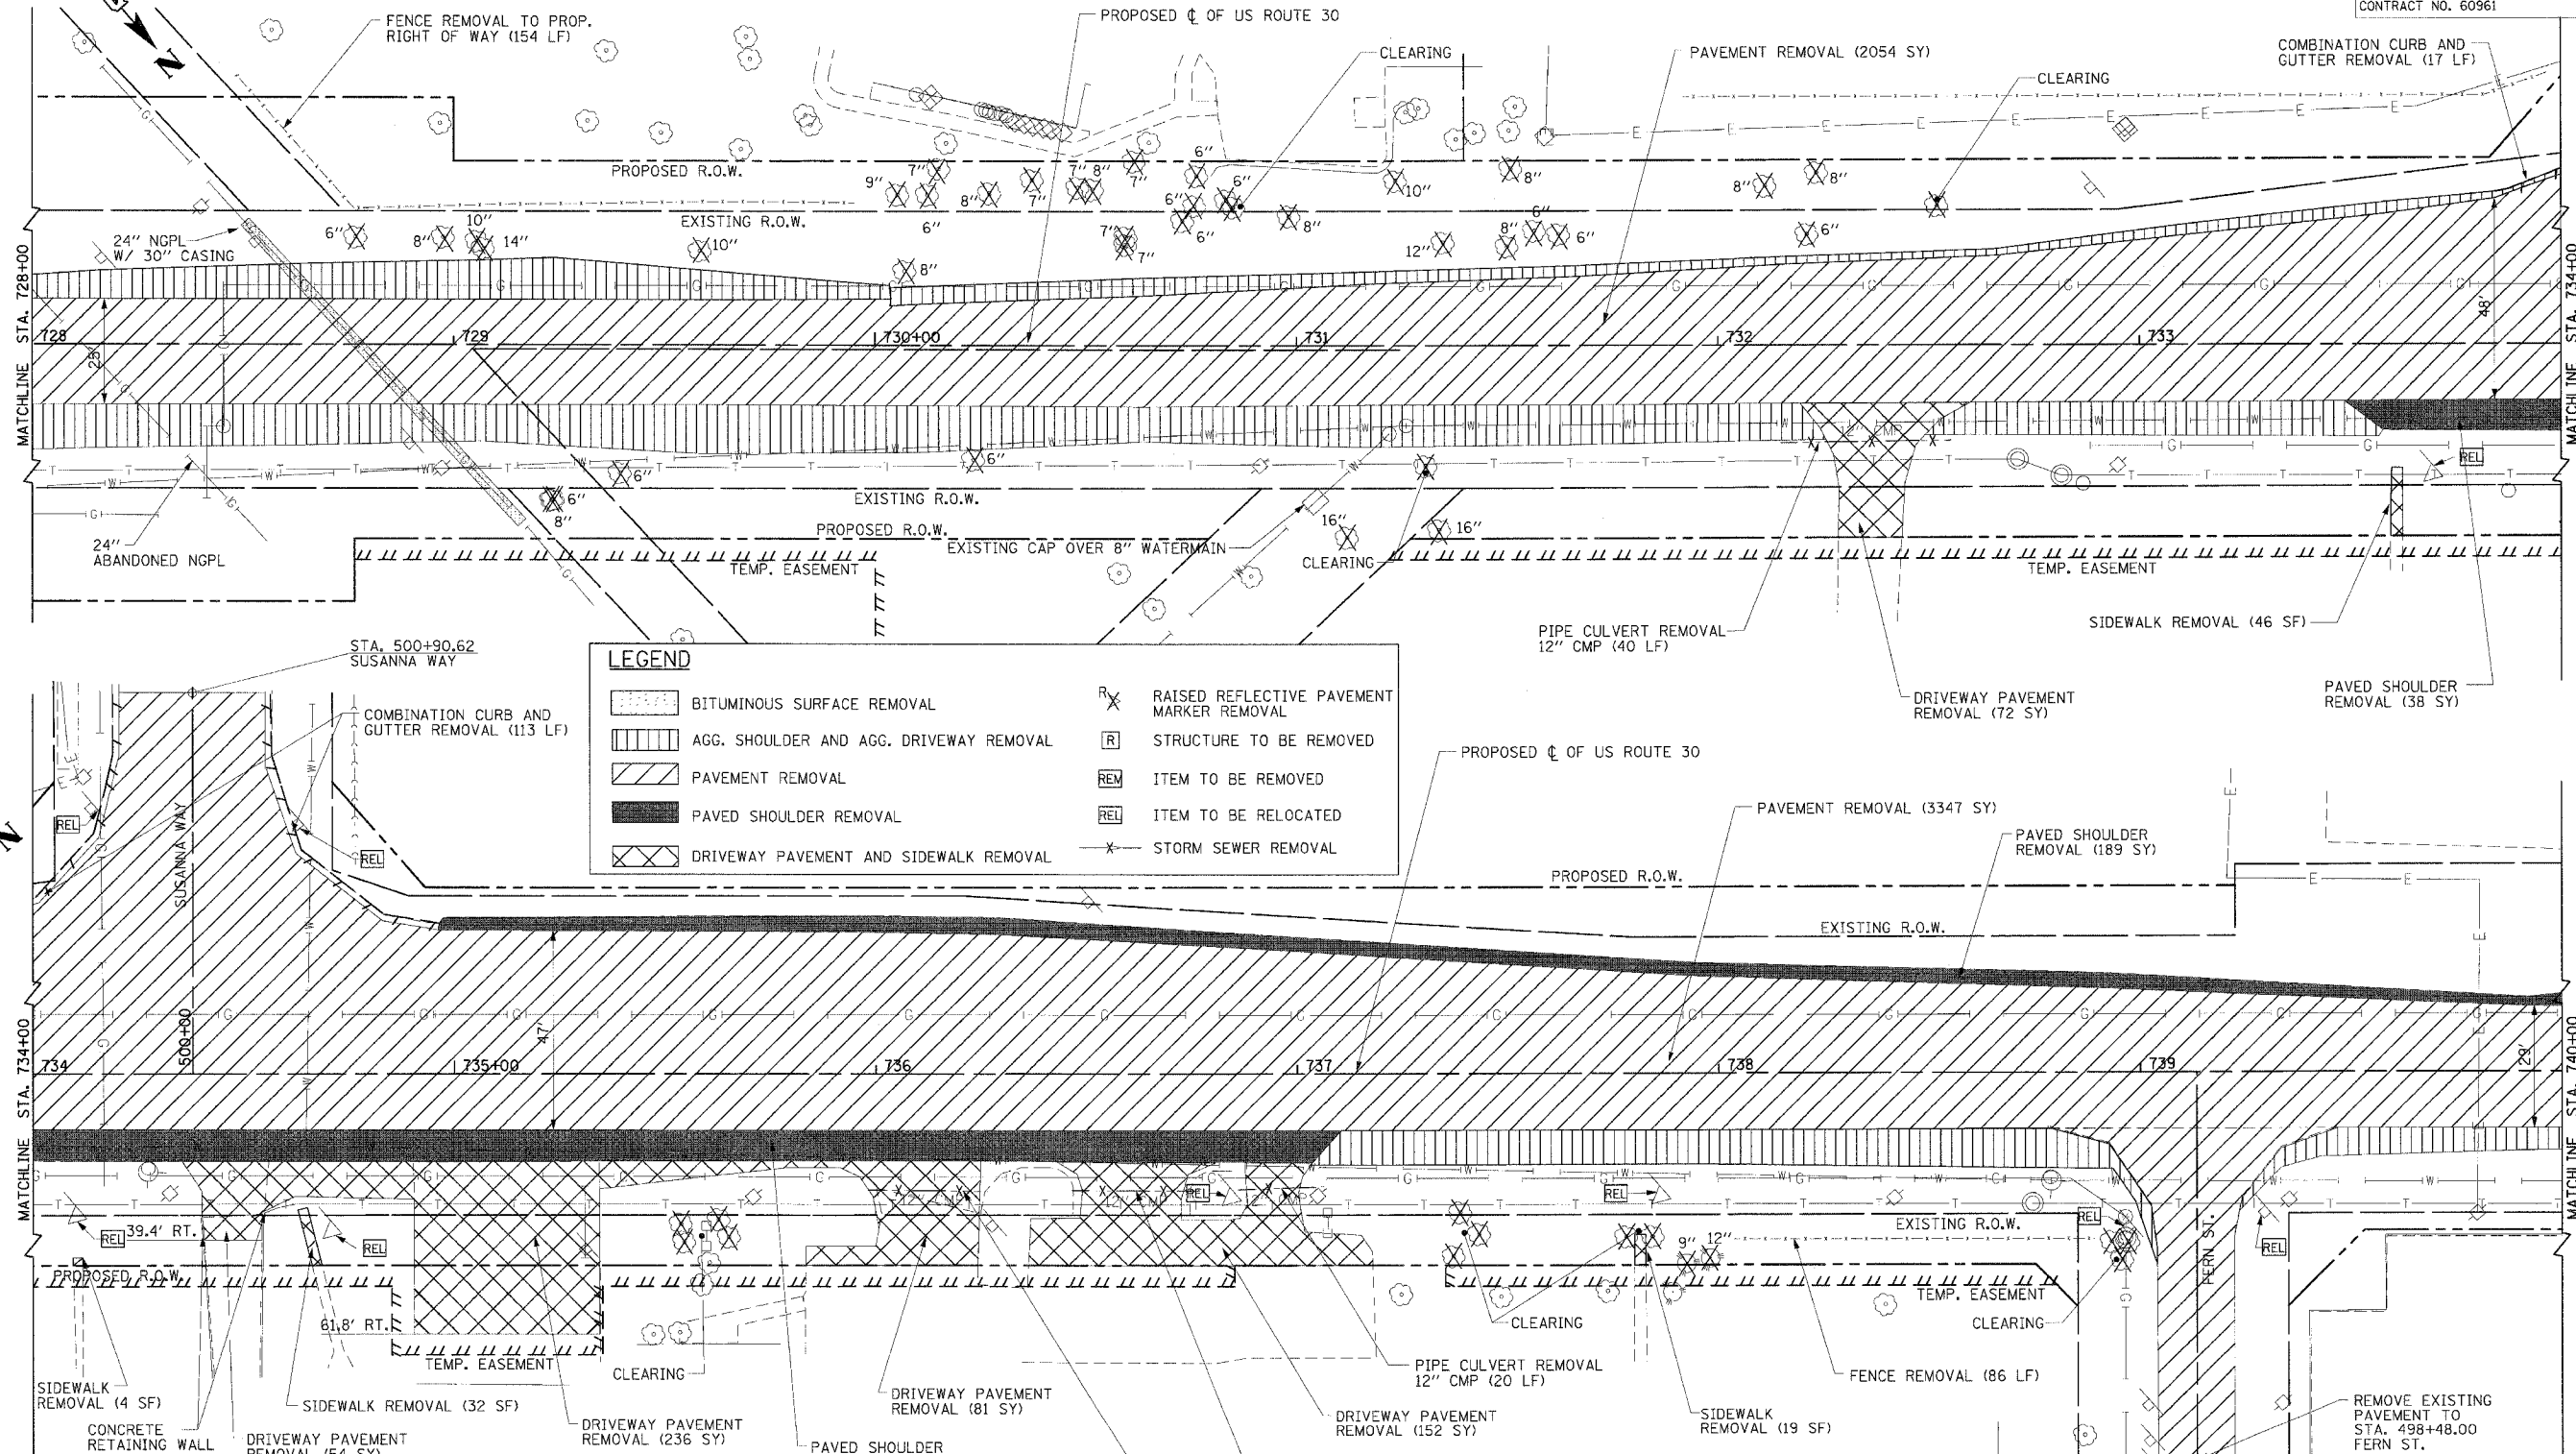


LEGEND

	BITUMINOUS SURFACE REMOVAL		RAISED REFLECTIVE PAVEMENT MARKER REMOVAL
	AGG. SHOULDER AND AGG. DRIVEWAY REMOVAL		STRUCTURE TO BE REMOVED
	PAVEMENT REMOVAL		ITEM TO BE REMOVED
	PAVED SHOULDER REMOVAL		ITEM TO BE RELOCATED
	DRIVEWAY PAVEMENT AND SIDEWALK REMOVAL		STORM SEWER REMOVAL

REVISIONS

NO.	NAME	DATE

ILLINOIS DEPARTMENT OF TRANSPORTATION
REMOVAL SHEET
US ROUTE 30
 SHEET 2 OF 13
 SCALE: VERT. NONE
 HORIZ. 1"=20'
 DATE: 3/1/05
 DRAWN BY: SNH
 CHECKED BY: KDF

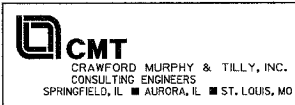

NOTES:

- REFER TO CORRESPONDING PLAN & PROFILE SHEETS FOR SIDE STREET LIMITS OF CONSTRUCTION.
- AGGREGATE SHOULDER AND AGGREGATE DRIVEWAY REMOVAL WILL BE PAID FOR UNDER EARTH EXCAVATION (ITEM 2020100).
- THE CONTRACTOR SHALL PROVIDE KINDER MORGAN A 3-WEEK NOTIFICATION PRIOR TO STARTING WORK IN THE AREA OF THE HIGH PRESSURE GAS LINE. THE CONTRACTOR SHALL VERIFY THE LOCATION & ELEVATION OF NGPL FACILITIES PRIOR TO THE START OF WORK. CONTACT BOB JONES AT (815) 725-1405 EXT. 108 OR CELL PHONE (708) 805-7046.
- TREE REMOVALS SHOWN WITHOUT DIMENSIONS SHALL BE CONSIDERED CLEARING.

I:\not000602\draw\bid\sheet\removal02.dgn