



F.A. RTE.	SECTION	COUNTY	TOTAL SHEETS	SHEET NO.
575	(B&I) R-3	WILL	390	184
STA. 829+00		TO STA. 836+00		
FED. ROAD DIST. NO.		ILLINOIS	FED. AID PROJECT	
CONTRACT NO. 60961				

TRAFFIC SIGNAL LEGEND

CONTROLLER		EXISTING	
SERVICE INSTALLATION		EXISTING	
SIGNAL HEAD		EXISTING	
SIGNAL HEAD WITH BACKPLATE		EXISTING	
SIGNAL HEAD, PEDESTRIAN		EXISTING	
SIGNAL POST		EXISTING	
MAST ARM ASSEMBLY AND POLE, STEEL		EXISTING	
MAST ARM ASSEMBLY AND POLE, ALUMINUM		EXISTING	
COMBINATION MAST ARM ASSEMBLY AND POLE, STEEL WITH LUMINAIRE		EXISTING	
UNIT DUCT		EXISTING	
COMMON TRENCH		EXISTING	
HANDHOLE		EXISTING	
HEAVY-DUTY HANDHOLE		EXISTING	
DOUBLE HANDHOLE		EXISTING	
G.S. CONDUIT IN TRENCH (T) OR PUSHED (P)		EXISTING	
PEDESTRIAN PUSHBUTTON DETECTOR		EXISTING	
DETECTOR LOOP		EXISTING	

SCHEDULE OF QUANTITIES

CODE NO.	DESCRIPTION	UNIT	QNTY.
88600600	DETECTOR LOOP REPLACEMENT	FOOT	786

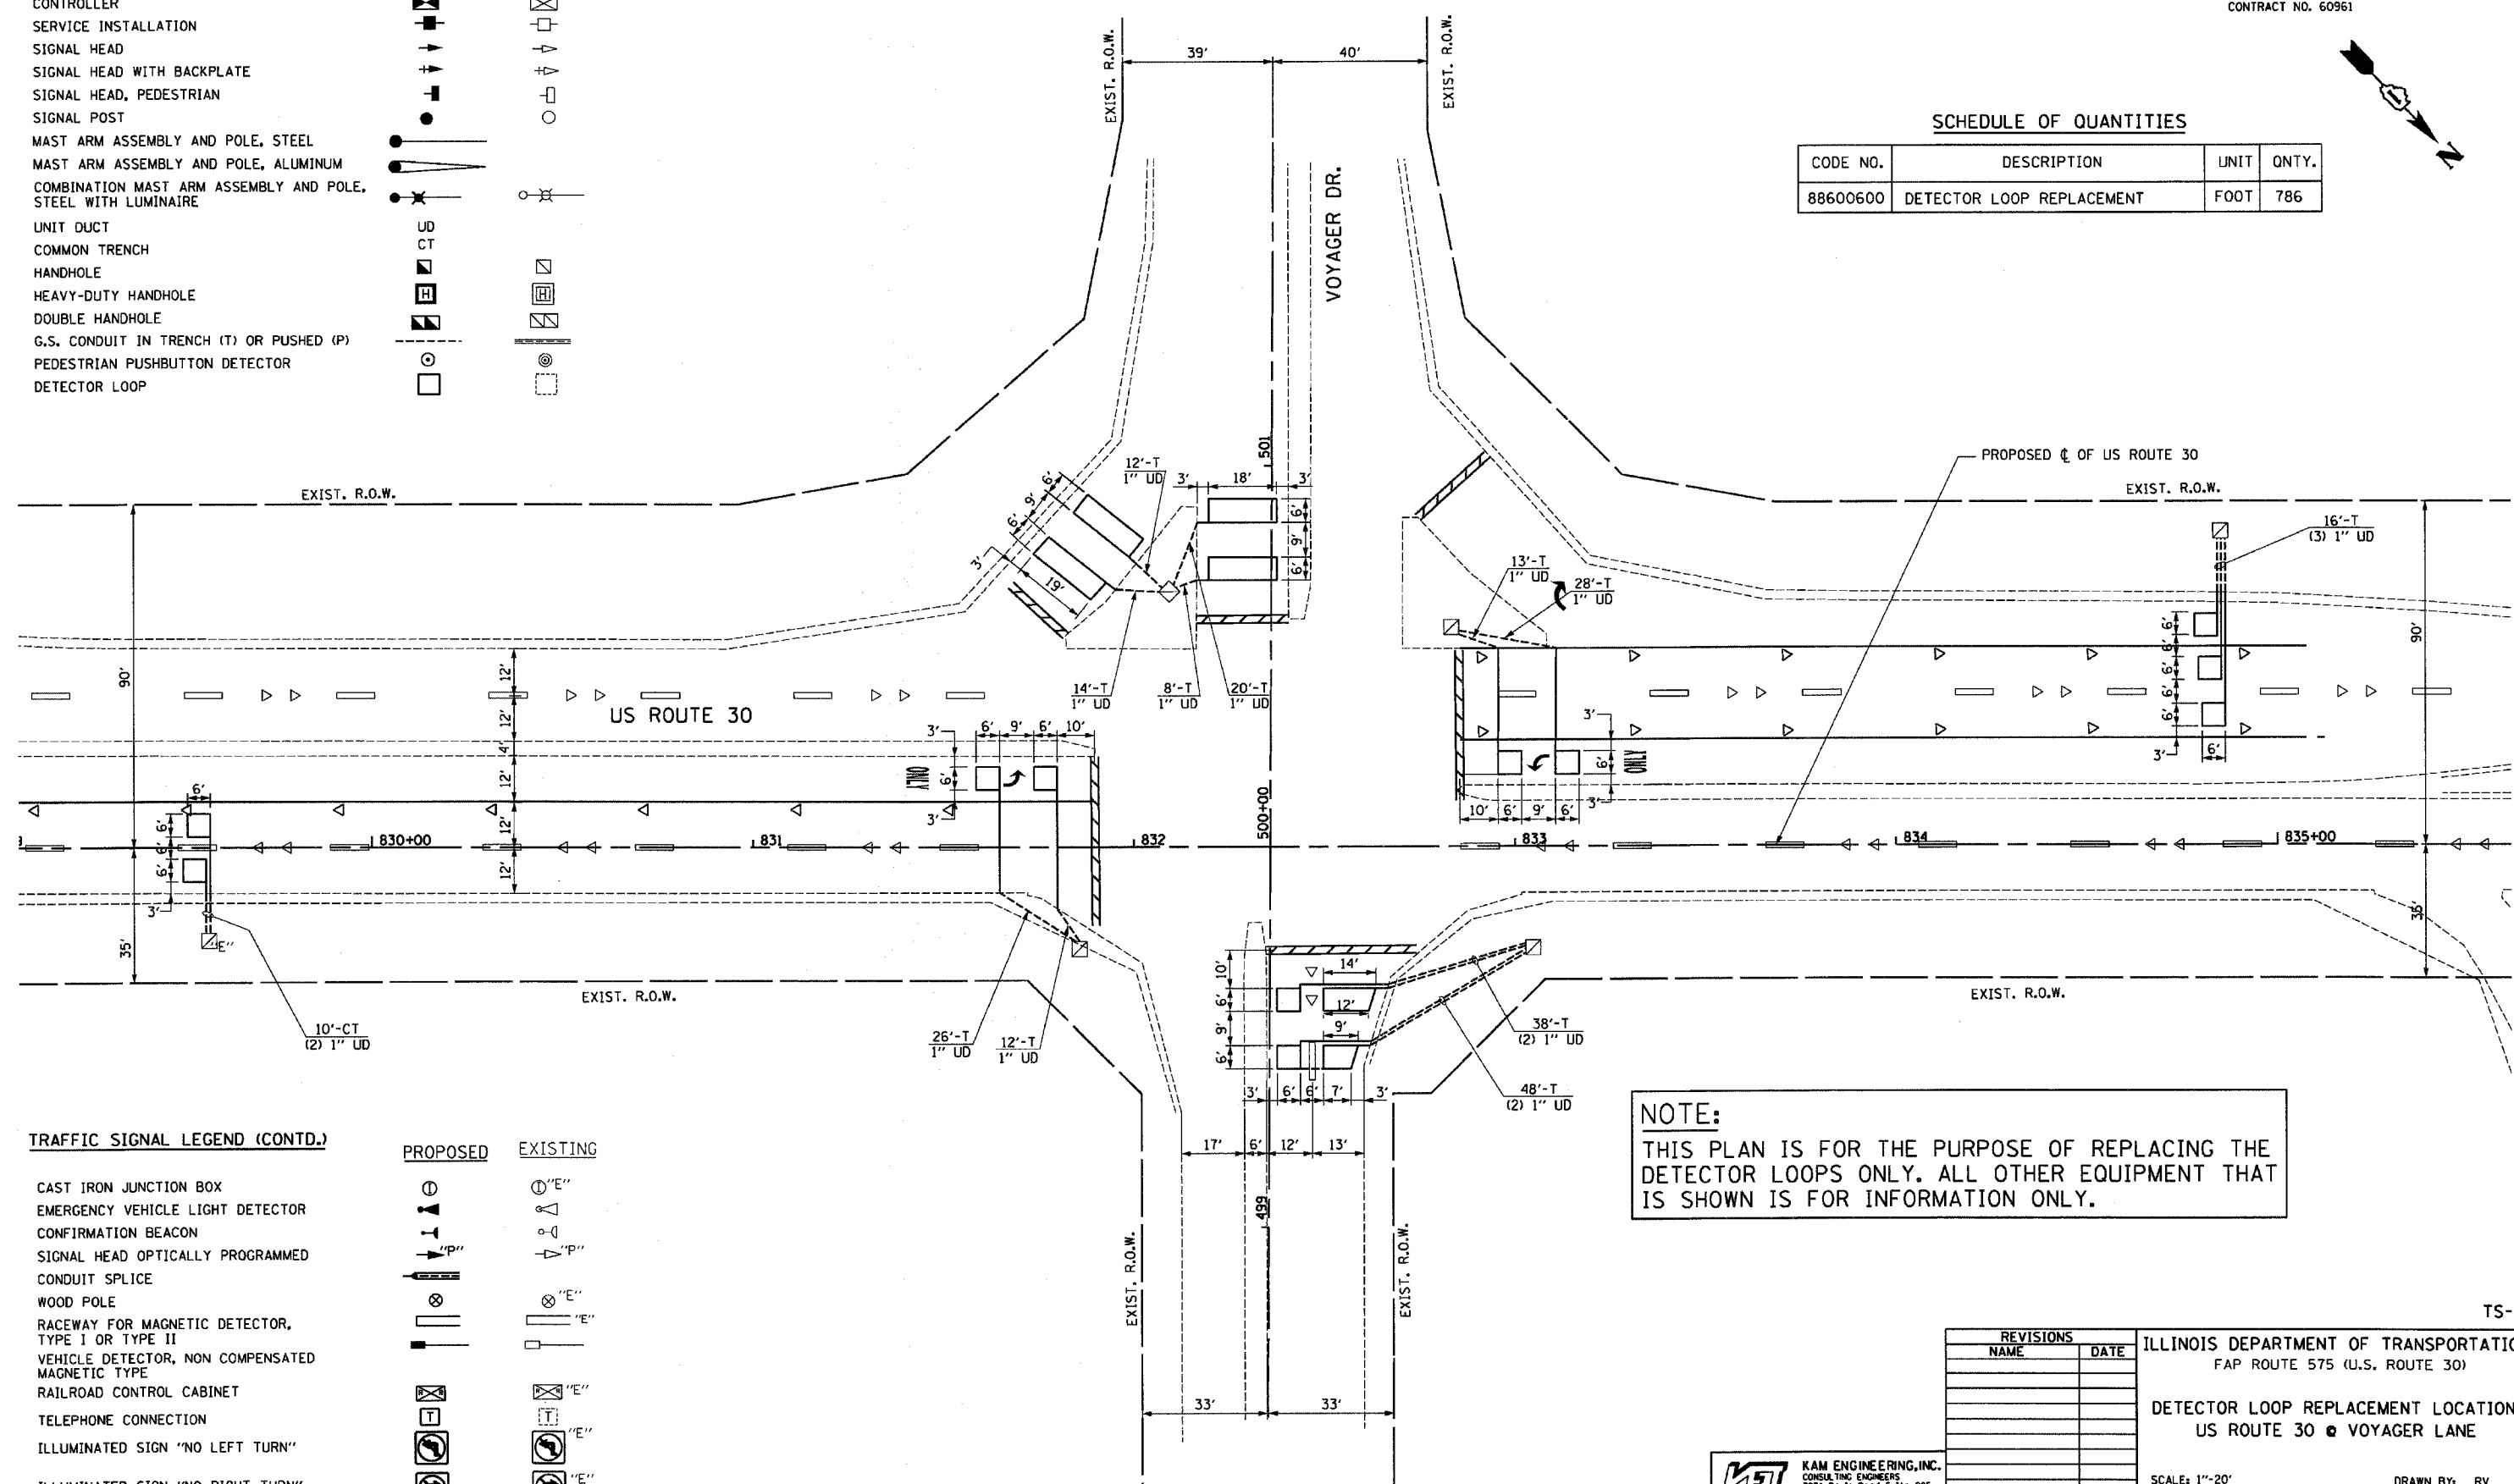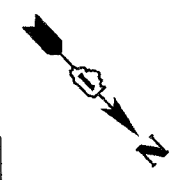

TRAFFIC SIGNAL LEGEND (CONTD.)

CAST IRON JUNCTION BOX		EXISTING	
EMERGENCY VEHICLE LIGHT DETECTOR		EXISTING	
CONFIRMATION BEACON		EXISTING	
SIGNAL HEAD OPTICALLY PROGRAMMED		EXISTING	
CONDUIT SPLICE		EXISTING	
WOOD POLE		EXISTING	
RACEWAY FOR MAGNETIC DETECTOR, TYPE I OR TYPE II		EXISTING	
VEHICLE DETECTOR, NON COMPENSATED MAGNETIC TYPE		EXISTING	
RAILROAD CONTROL CABINET		EXISTING	
TELEPHONE CONNECTION		EXISTING	
ILLUMINATED SIGN "NO LEFT TURN"		EXISTING	
ILLUMINATED SIGN "NO RIGHT TURN"		EXISTING	

NOTE:
THIS PLAN IS FOR THE PURPOSE OF REPLACING THE DETECTOR LOOPS ONLY. ALL OTHER EQUIPMENT THAT IS SHOWN IS FOR INFORMATION ONLY.

REVISIONS	
NAME	DATE

ILLINOIS DEPARTMENT OF TRANSPORTATION
FAP ROUTE 575 (U.S. ROUTE 30)
**DETECTOR LOOP REPLACEMENT LOCATIONS
US ROUTE 30 @ VOYAGER LANE**
SCALE: 1"=20'
DATE: MARCH 2005
DRAWN BY: RV
CHECKED BY: AS



TS-3

FILES
DATES