

F.A.P. RTE.	SECTION	COUNTY	TOTAL SHEETS	SHEET NO.
575	(B&I) R-3	WILL.	390	202
STA.		TO STA.		
FED. ROAD DIST. NO.		ILLINOIS FED. AID PROJECT		
CONTRACT NO. 60961				

Sheet 17 of 25


BAR SCHEDULE STA. 729+69 TO STA. 733+41

Bar	No.	Size	Length	Shape
h700	2	#4	10'-3"	—
h701	2	#4	12'-6"	—
h702	2	#4	14'-4"	—
h703	112	#4	30'-0"	—
h704	7	#4	20'-9"	—
h705	2	#4	11'-6"	—
h706	1	#4	6'-6"	—
h707	1	#4	7'-4"	—
h708	1	#4	4'-7"	—
v700	5	#4	6'-11"	—
v701	60	#4	4'-6"	—
v702	45	#4	5'-0"	—
v703	15	#4	5'-6"	—
v704	134	#4	5'-8"	—
v705	46	#4	5'-1"	—
v706	14	#4	4'-0"	—
v707	14	#4	3'-5"	—
v708	14	#4	2'-10"	—
v709	13	#4	2'-4"	—
v710	2	#4	3'-10"	—
u700	369	#4	4'-3"	□

* Cut in Field

BILL OF MATERIAL

Description	Unit	Quantity
CONCRETE STRUCTURES	CU. YD.	75.0
PROTECTIVE COAT	SQ. YD.	234
REINFORCEMENT BARS	POUND	4660
PEDESTRIAN RAILING	FOOT	361
PERMANENT STEEL SHEET PILING	SQ. FT.	7811
STUD SHEAR CONNECTORS	EACH	954

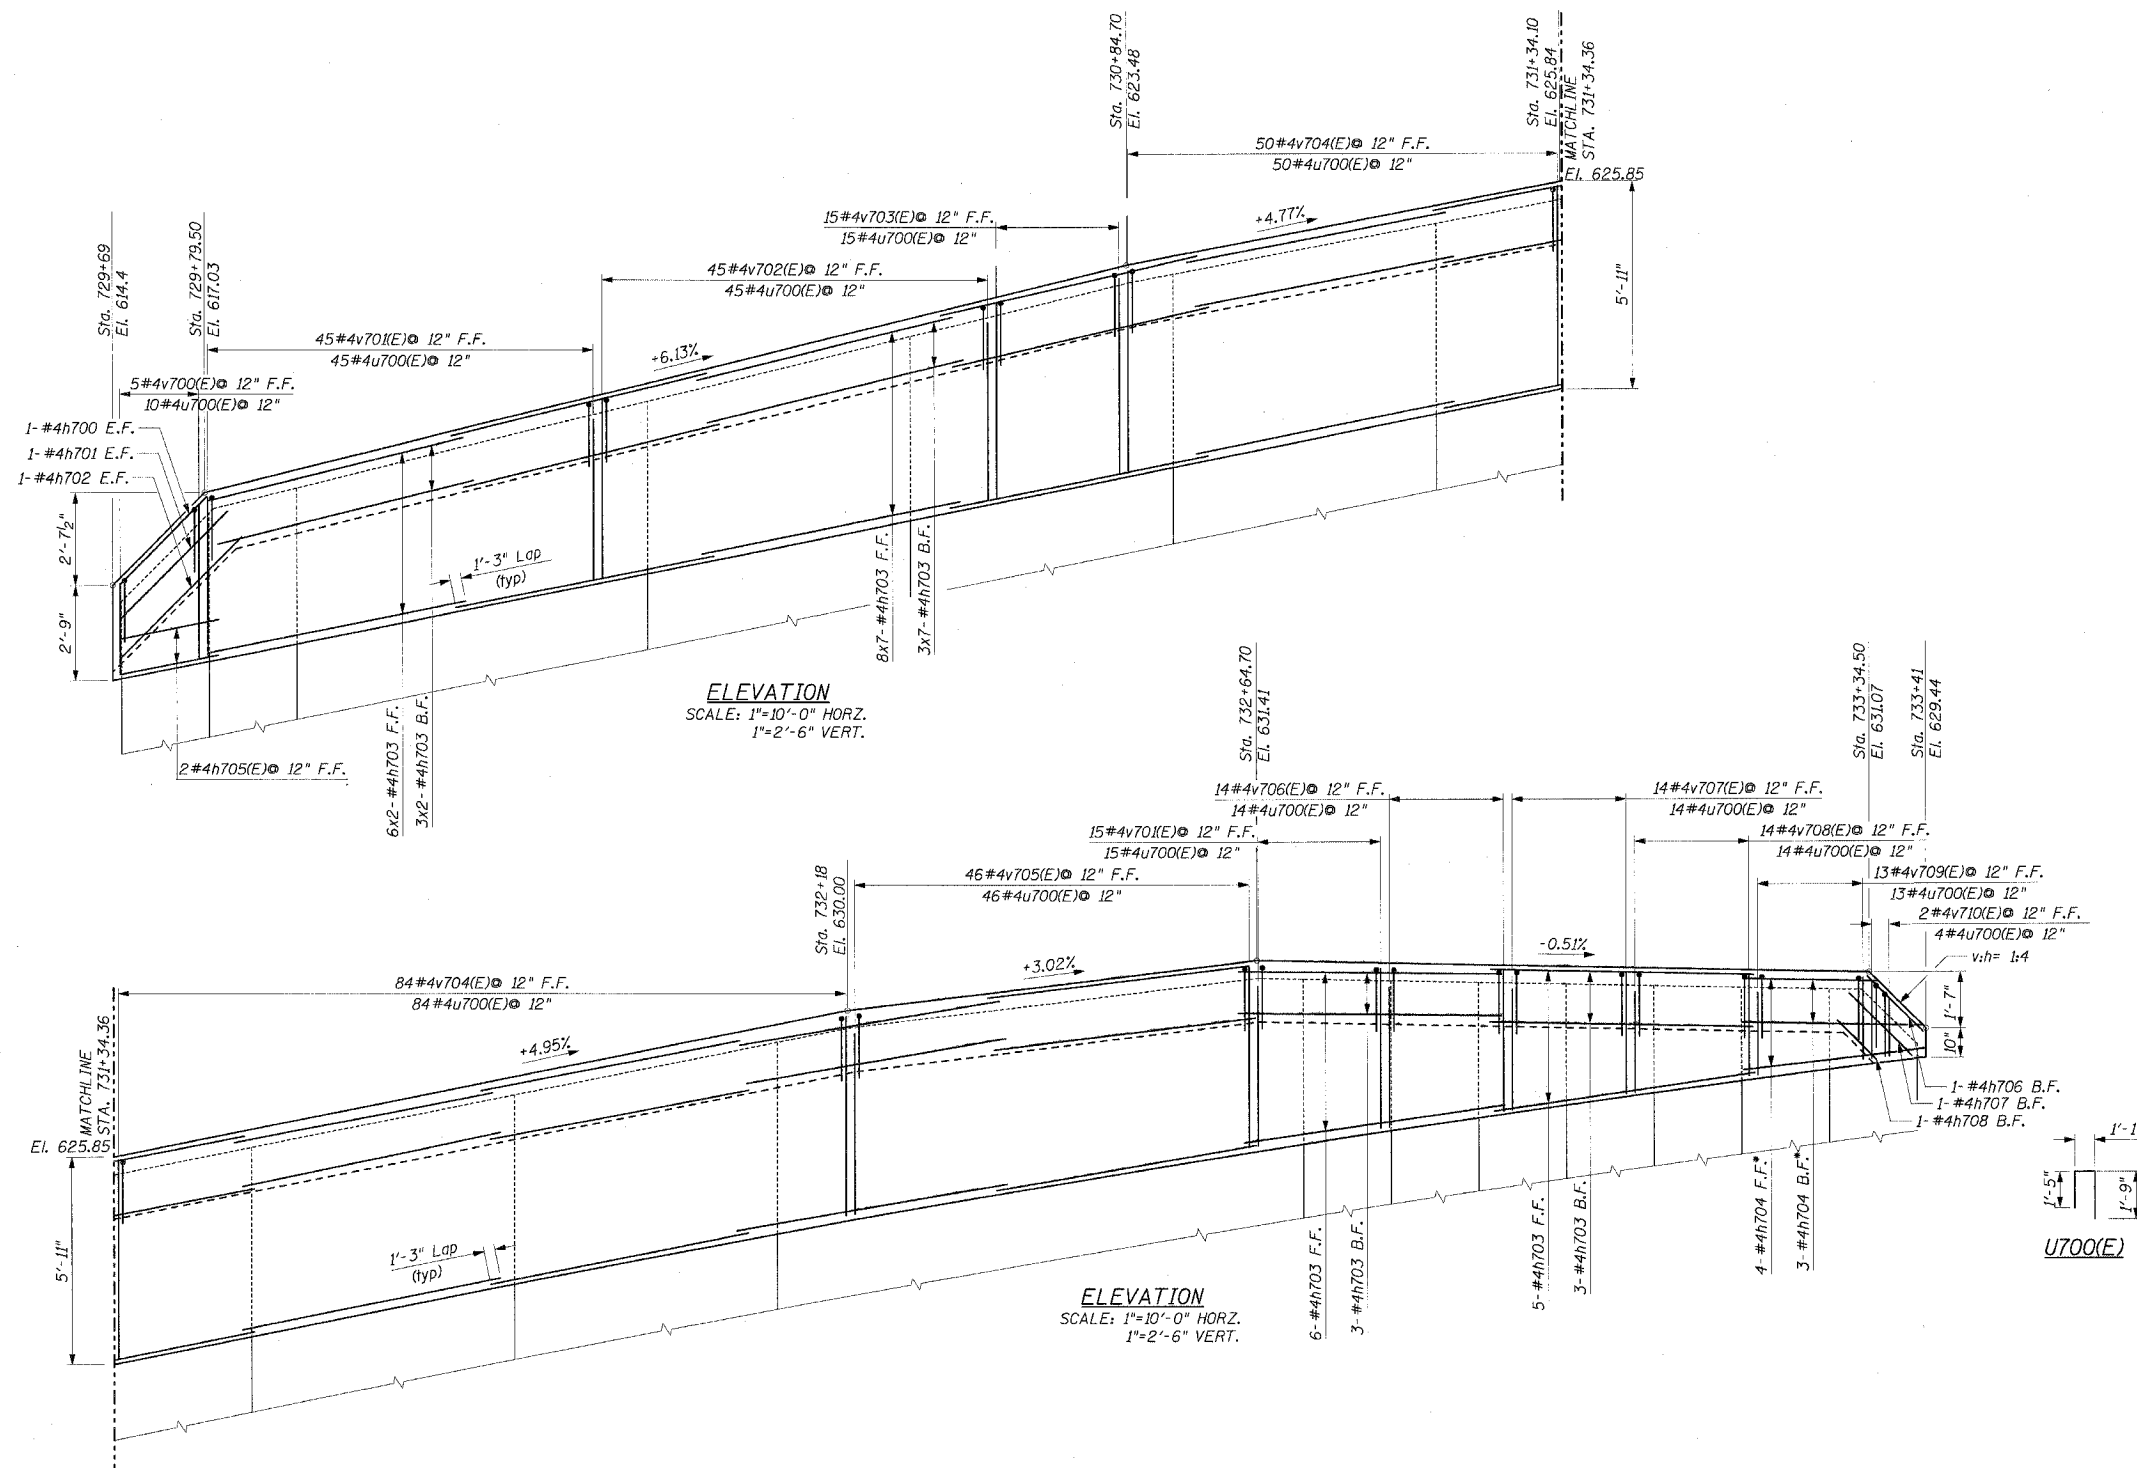

v700(E) BAR CUTTING DIAGRAM

v710(E) BAR CUTTING DIAGRAM

REVISIONS	
NAME	DATE

ILLINOIS DEPARTMENT OF TRANSPORTATION
RW-3 REINFORCEMENT ELEVATION

FAP RTE. 575 (I.S.30)
SECTION (B & I) R-3
WILL COUNTY

SCALE: VERT. AS SHOWN
HORIZ. DATE: 3/1/05
DRAWN BY: GRS
CHECKED BY: ATI



I:\c010006602\draw\other\rebar\is\rebar_profile_rw-3-1.dgn