


F.A.P. RTE.	SECTION	COUNTY	TOTAL SHEETS	SHEET NO.
575	(B&14) R-3	WILL	390	259
STA.		TO STA.		
FED. ROAD DIST. NO.	ILLINOIS	FED. AID PROJECT		
CONTRACT NO. 60961				

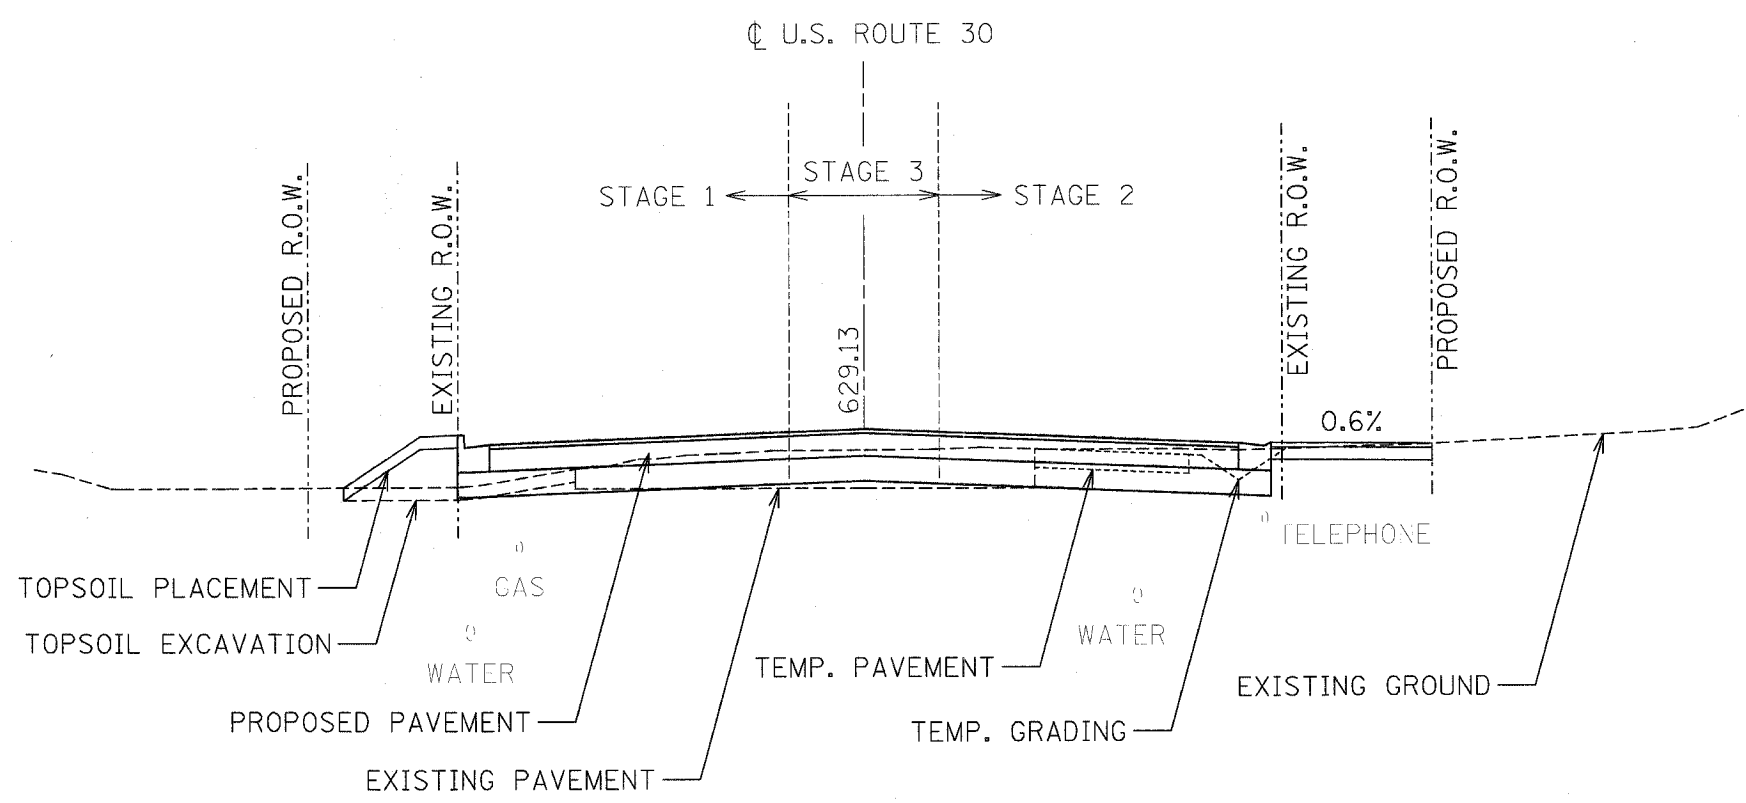

CROSS SECTION LEGEND

NOTE: UTILITY LOCATIONS ARE APPROXIMATE AND ARE BASED ON INFORMATION SUPPLIED BY SBC, COMED, NICOR GAS, KINDER MORGAN INC., THE CITY OF CREST HILL, THE CITY OF JOLIET AND AT&T BROADBAND.

I:\dot\0006602\draw\bid\sheet\sheet1_legend.dgn



REVISIONS	
NAME	DATE
AMB	12/21/04

ILLINOIS DEPARTMENT OF TRANSPORTATION

CROSS SECTION LEGEND

US ROUTE 30

SHEET 1 OF 1

SCALE: VERT. NONE
HORIZ. NONE
DATE: 3/1/05

DRAWN BY: SNH
CHECKED BY: KDF