


F.A. RTE.	SECTION	COUNTY	TOTAL SHEETS	SHEET NO.
575	(B+14) R-3	WILL	390	264
STA.		TO STA.		
FED. ROAD DIST. NO.		ILLINOIS FED. AID PROJECT		
CONTRACT NO. 60961				

FINAL SURVEY	DATE
NOTED BOOK	BY
NO.	

ORIGINAL SURVEY	DATE
NOTE BOOK	BY
NO.	

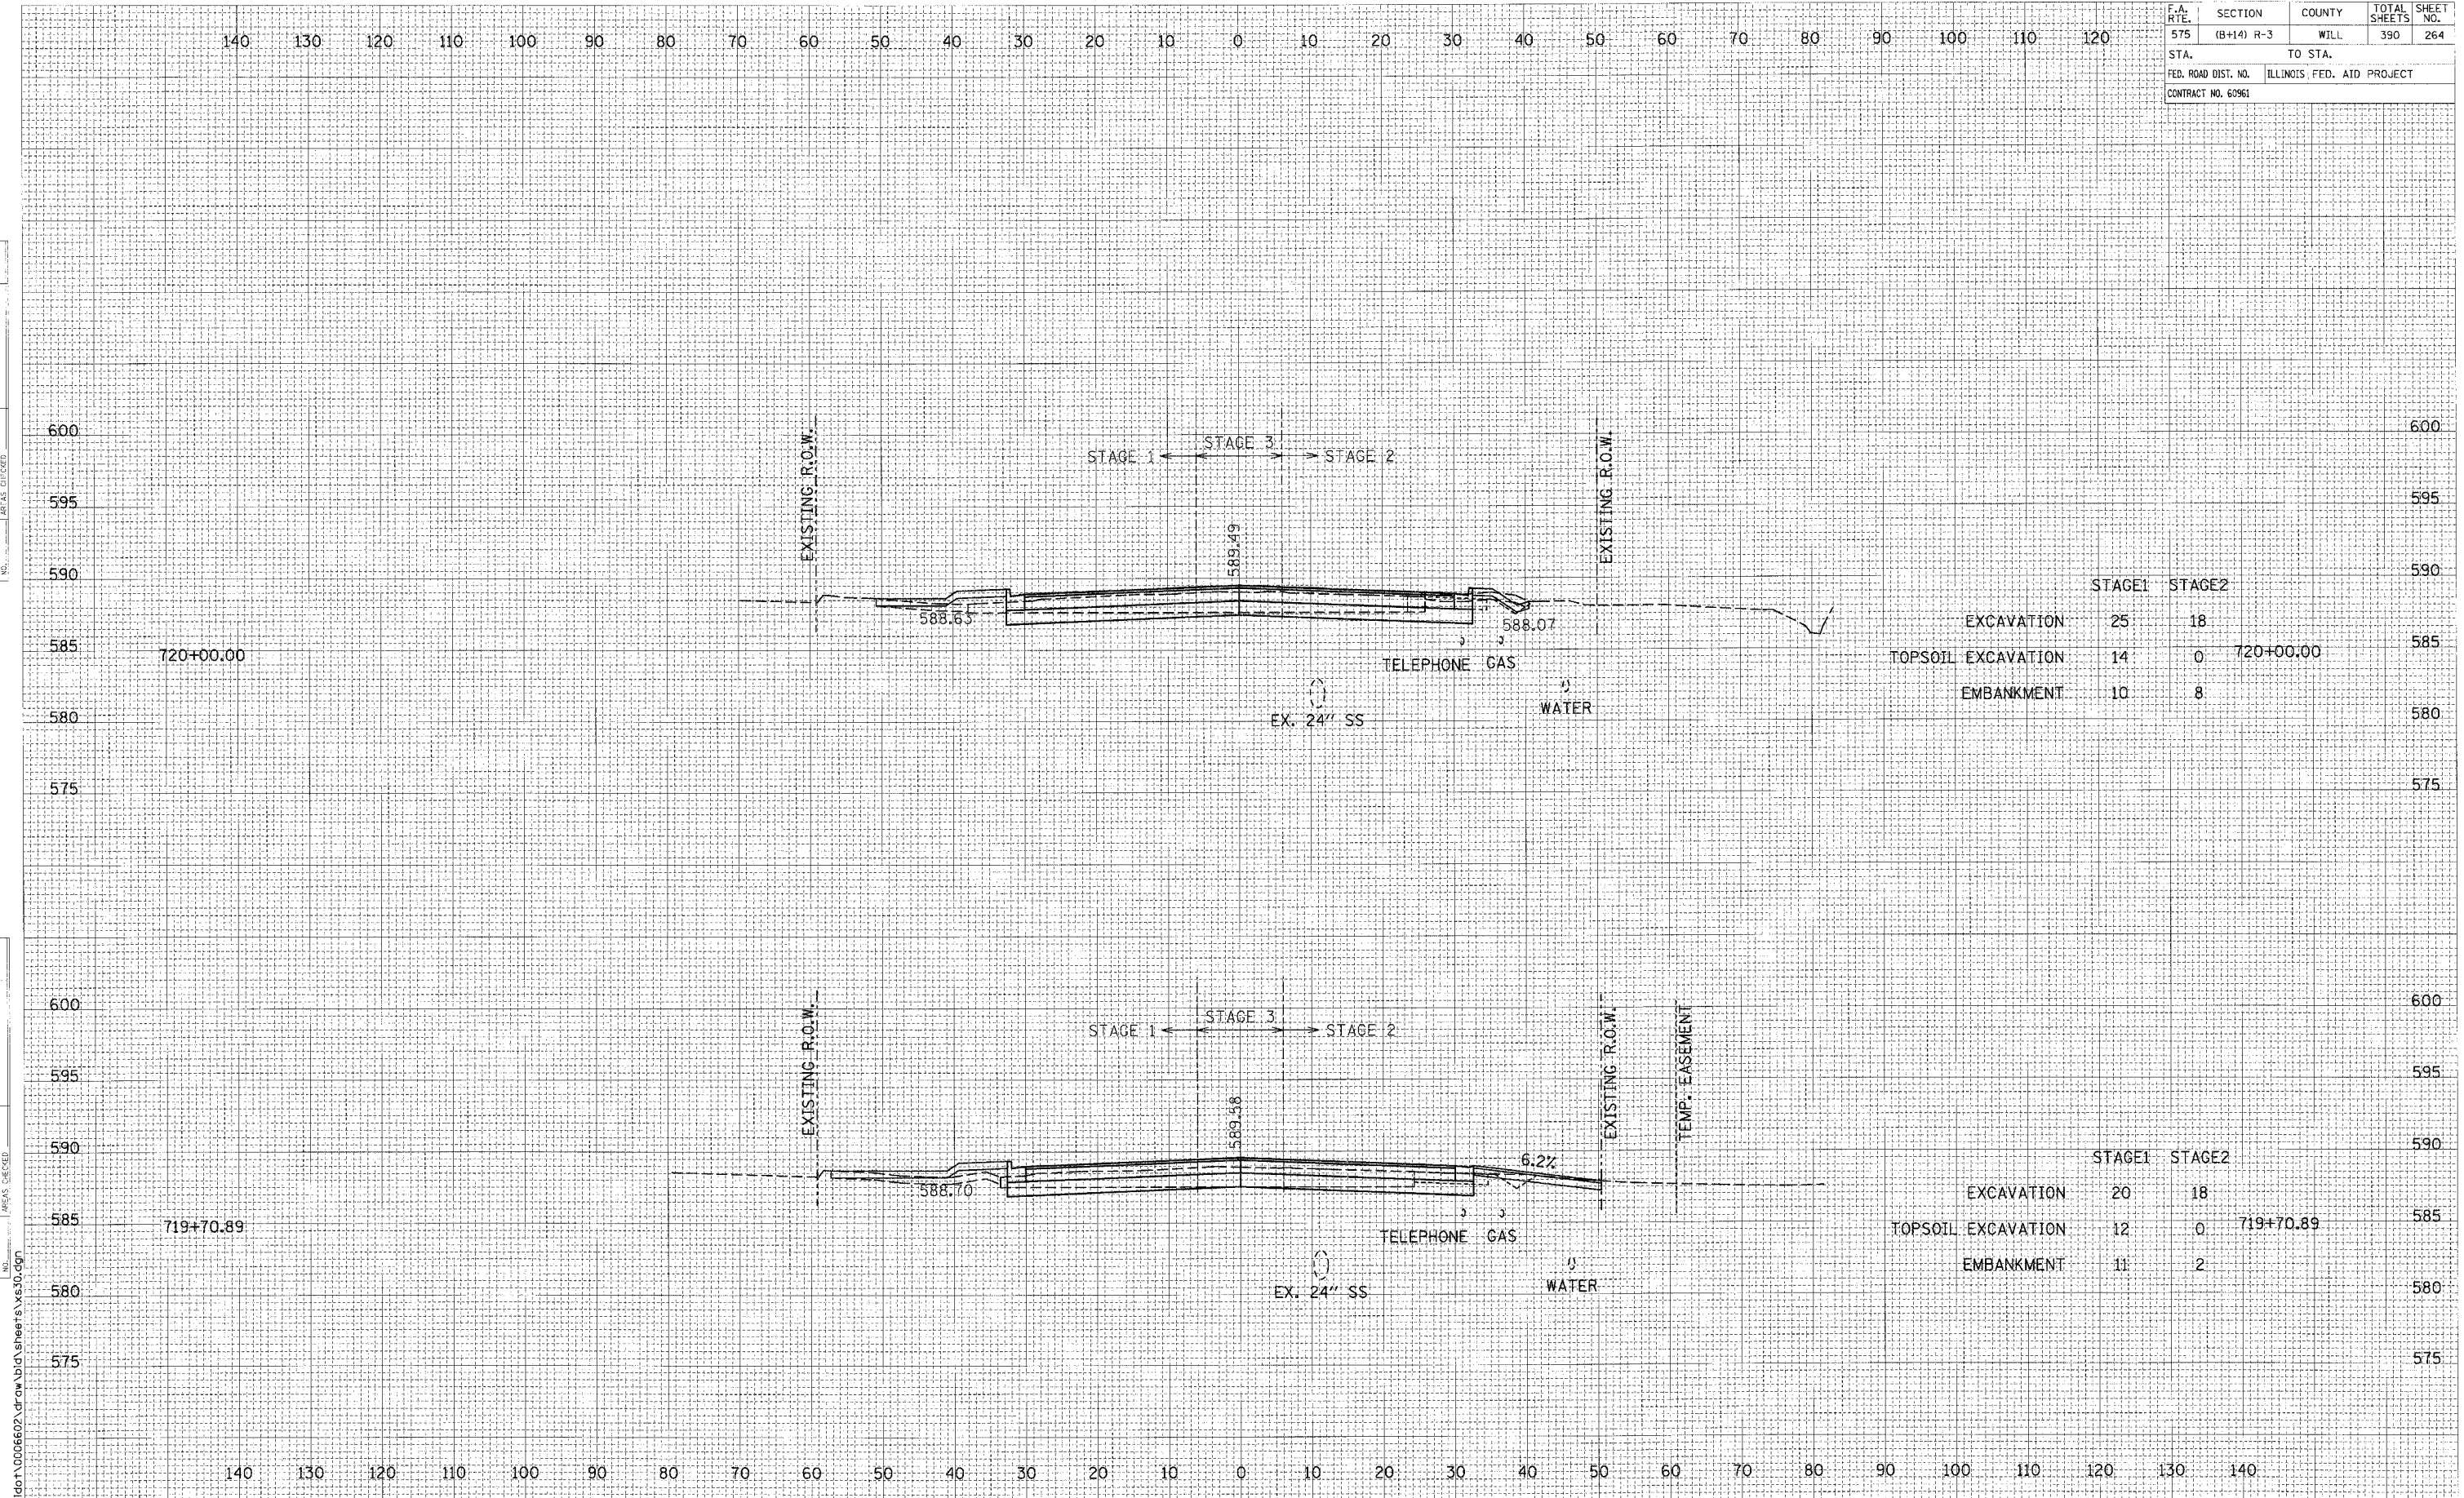

	STAGE1	STAGE2	
EXCAVATION	25	18	
TOPSOIL EXCAVATION	14	0	720+00.00
EMBANKMENT	10	8	

	STAGE1	STAGE2	
EXCAVATION	20	18	
TOPSOIL EXCAVATION	12	0	719+70.89
EMBANKMENT	11	2	

CROSS SECTIONS: U.S. ROUTE 30 - STA. 719+70.89 TO STA. 720+00.00

SCALE: 1" = 10' HORIZ.
1" = 5' VERT.

I:\do\10066602\draw\bid\sheet's\vs30.dwg