


F.A. RTE.	SECTION	COUNTY	TOTAL SHEETS	SHEET NO.
575	(B+14) R-3	WILL	390	269
STA.		TO STA.		
FED. ROAD DIST. NO.		ILLINOIS FED. AID PROJECT		
CONTRACT NO. 60961				

FINAL SURVEY	BY	DATE
NO. 1		
NO. 2		
NO. 3		
NO. 4		
NO. 5		
NO. 6		
NO. 7		
NO. 8		
NO. 9		
NO. 10		

ORIGINAL SURVEY	BY	DATE
NO. 1		
NO. 2		
NO. 3		
NO. 4		
NO. 5		
NO. 6		
NO. 7		
NO. 8		
NO. 9		
NO. 10		

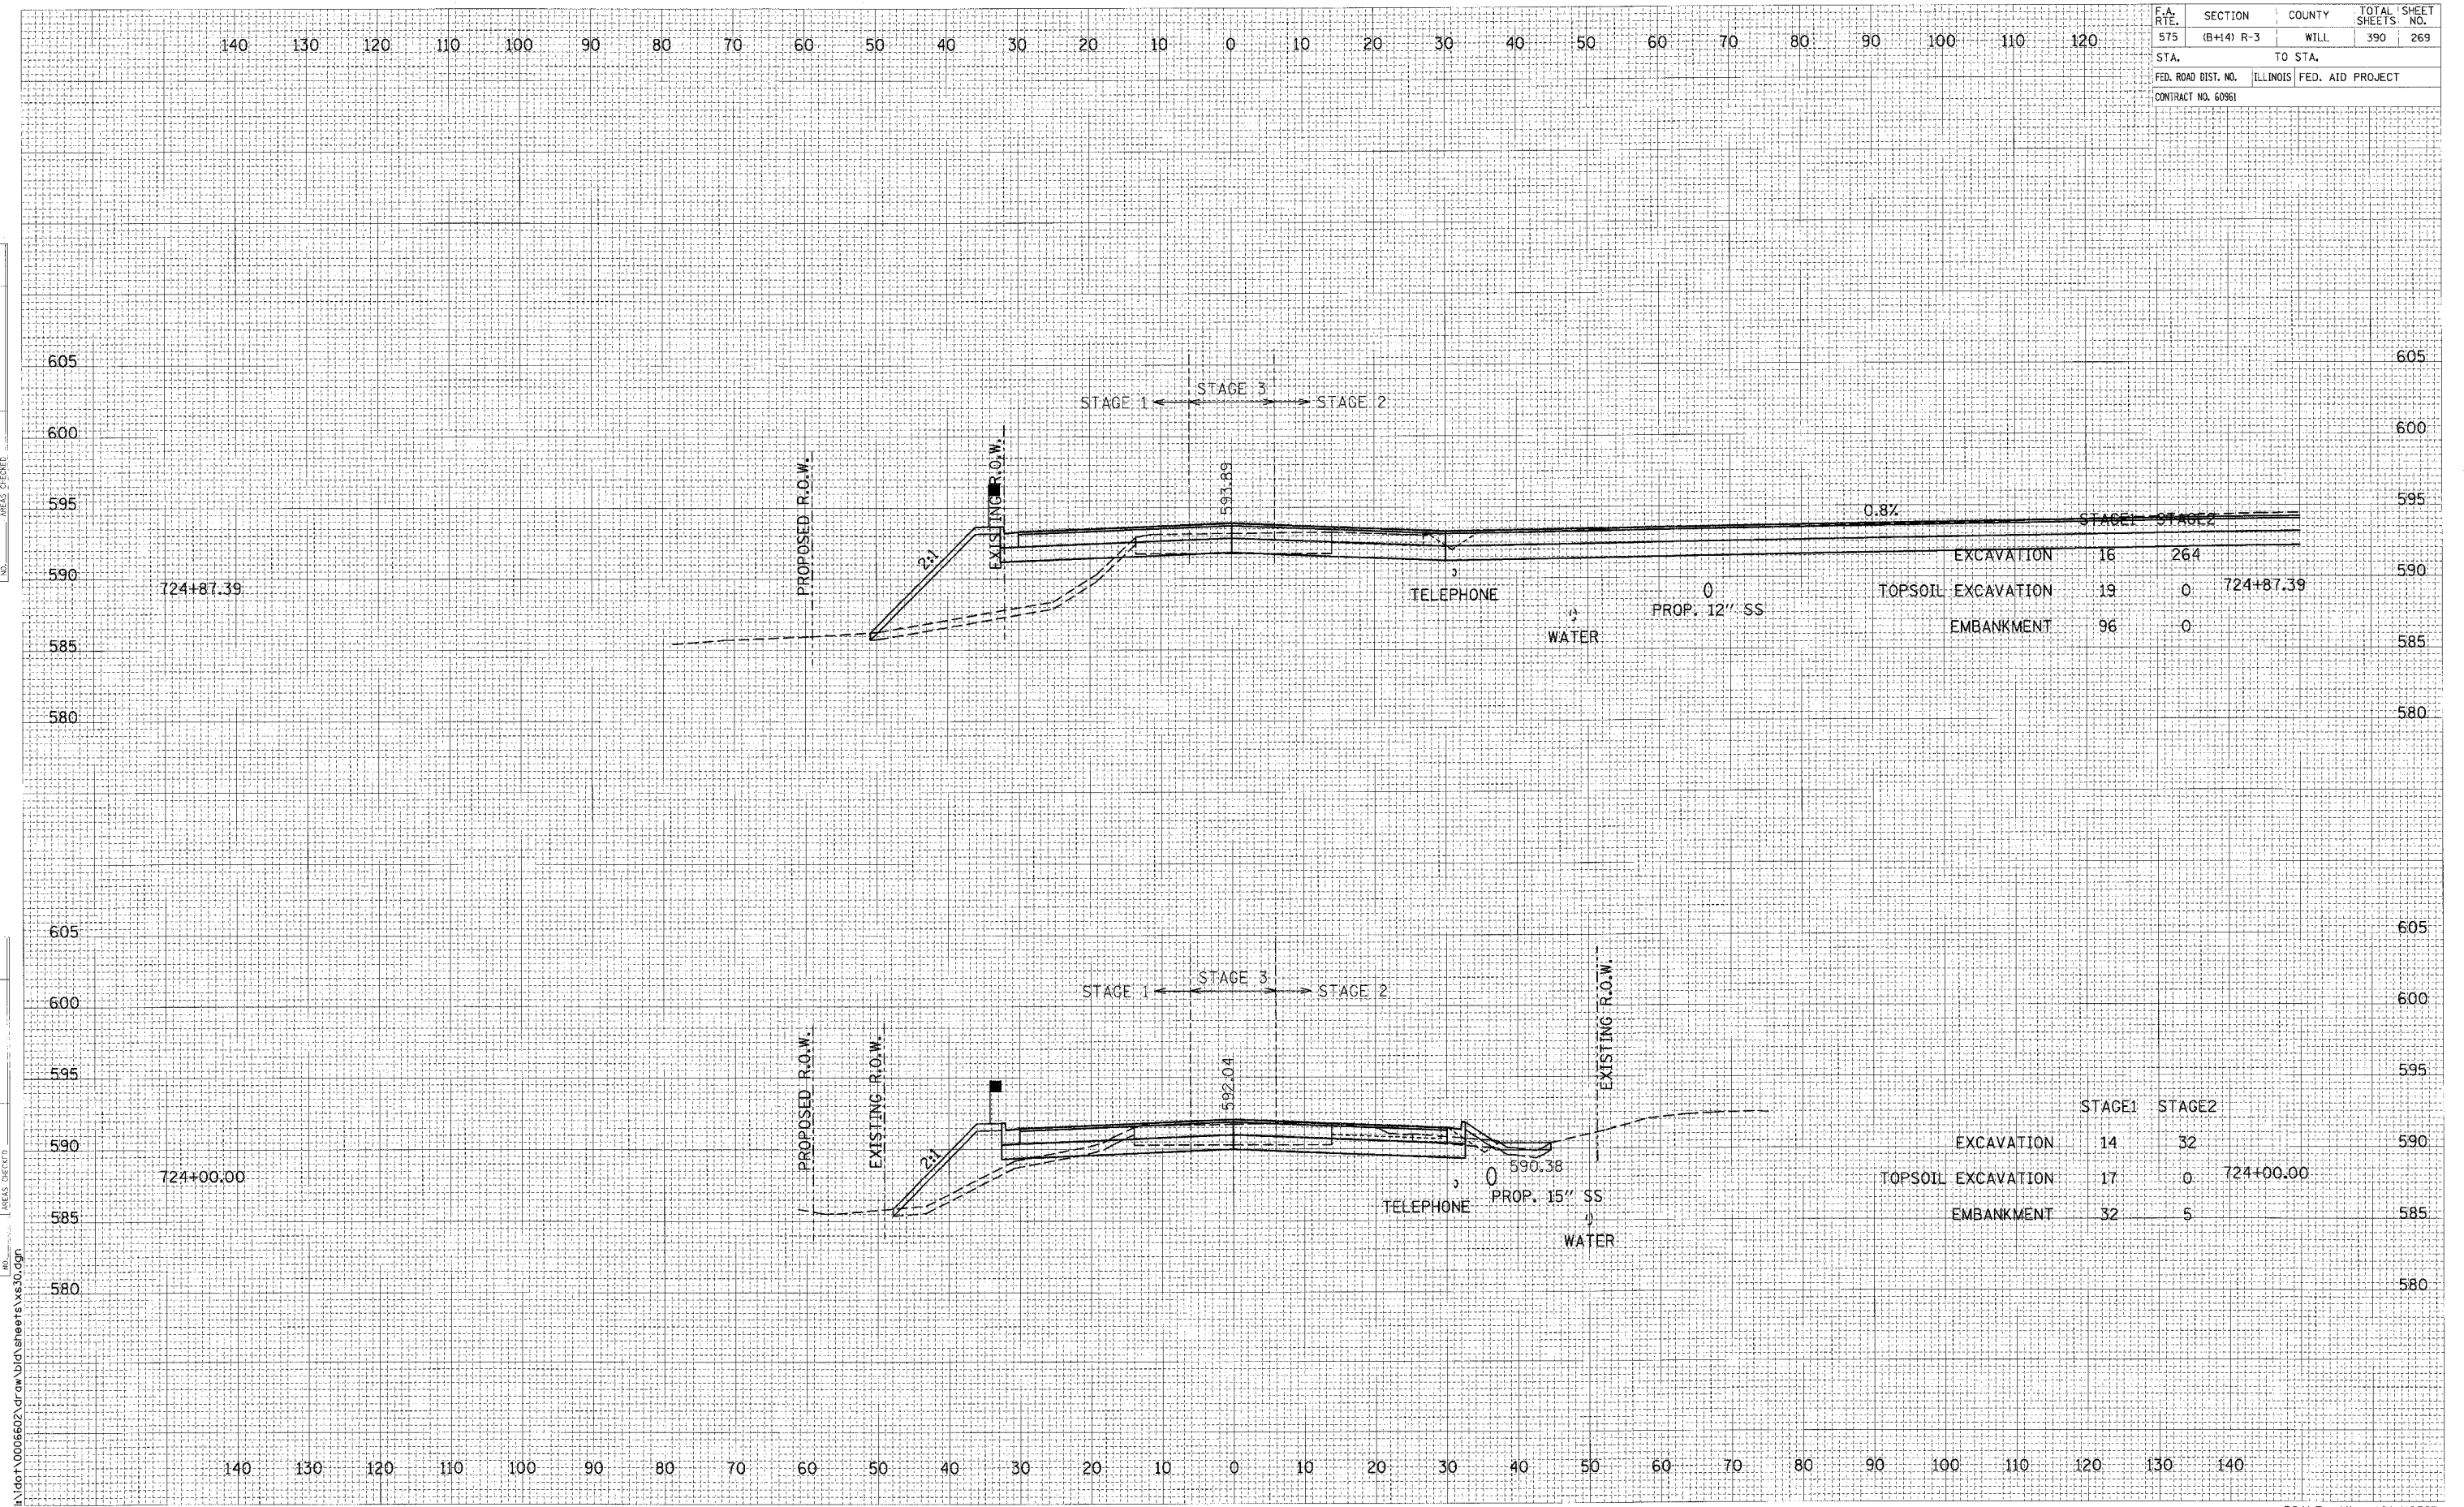

	STAGE 1	STAGE 2	
EXCAVATION	16	264	
TOPSOIL EXCAVATION	19	0	724+87.39
EMBANKMENT	96	0	

	STAGE 1	STAGE 2	
EXCAVATION	14	32	
TOPSOIL EXCAVATION	17	0	724+00.00
EMBANKMENT	32	5	

CROSS SECTIONS: U.S. ROUTE 30 - STA. 724+00.00 TO STA. 724+87.39
 SCALE: 1" = 10' HORIZ.
 1" = 5' VERT.

I:\dot\006602\Draw\bid\Sheets\Xs30.dgn