


F.A. RTE.	SECTION	COUNTY	TOTAL SHEETS	SHEET NO.
575	(B+14) R-3	WILL	390	273
STA.		TO STA.		
FED. ROAD DIST. NO.		ILLINOIS FED. AID PROJECT		
CONTRACT NO. 60961				

DATE	BY

DATE	BY

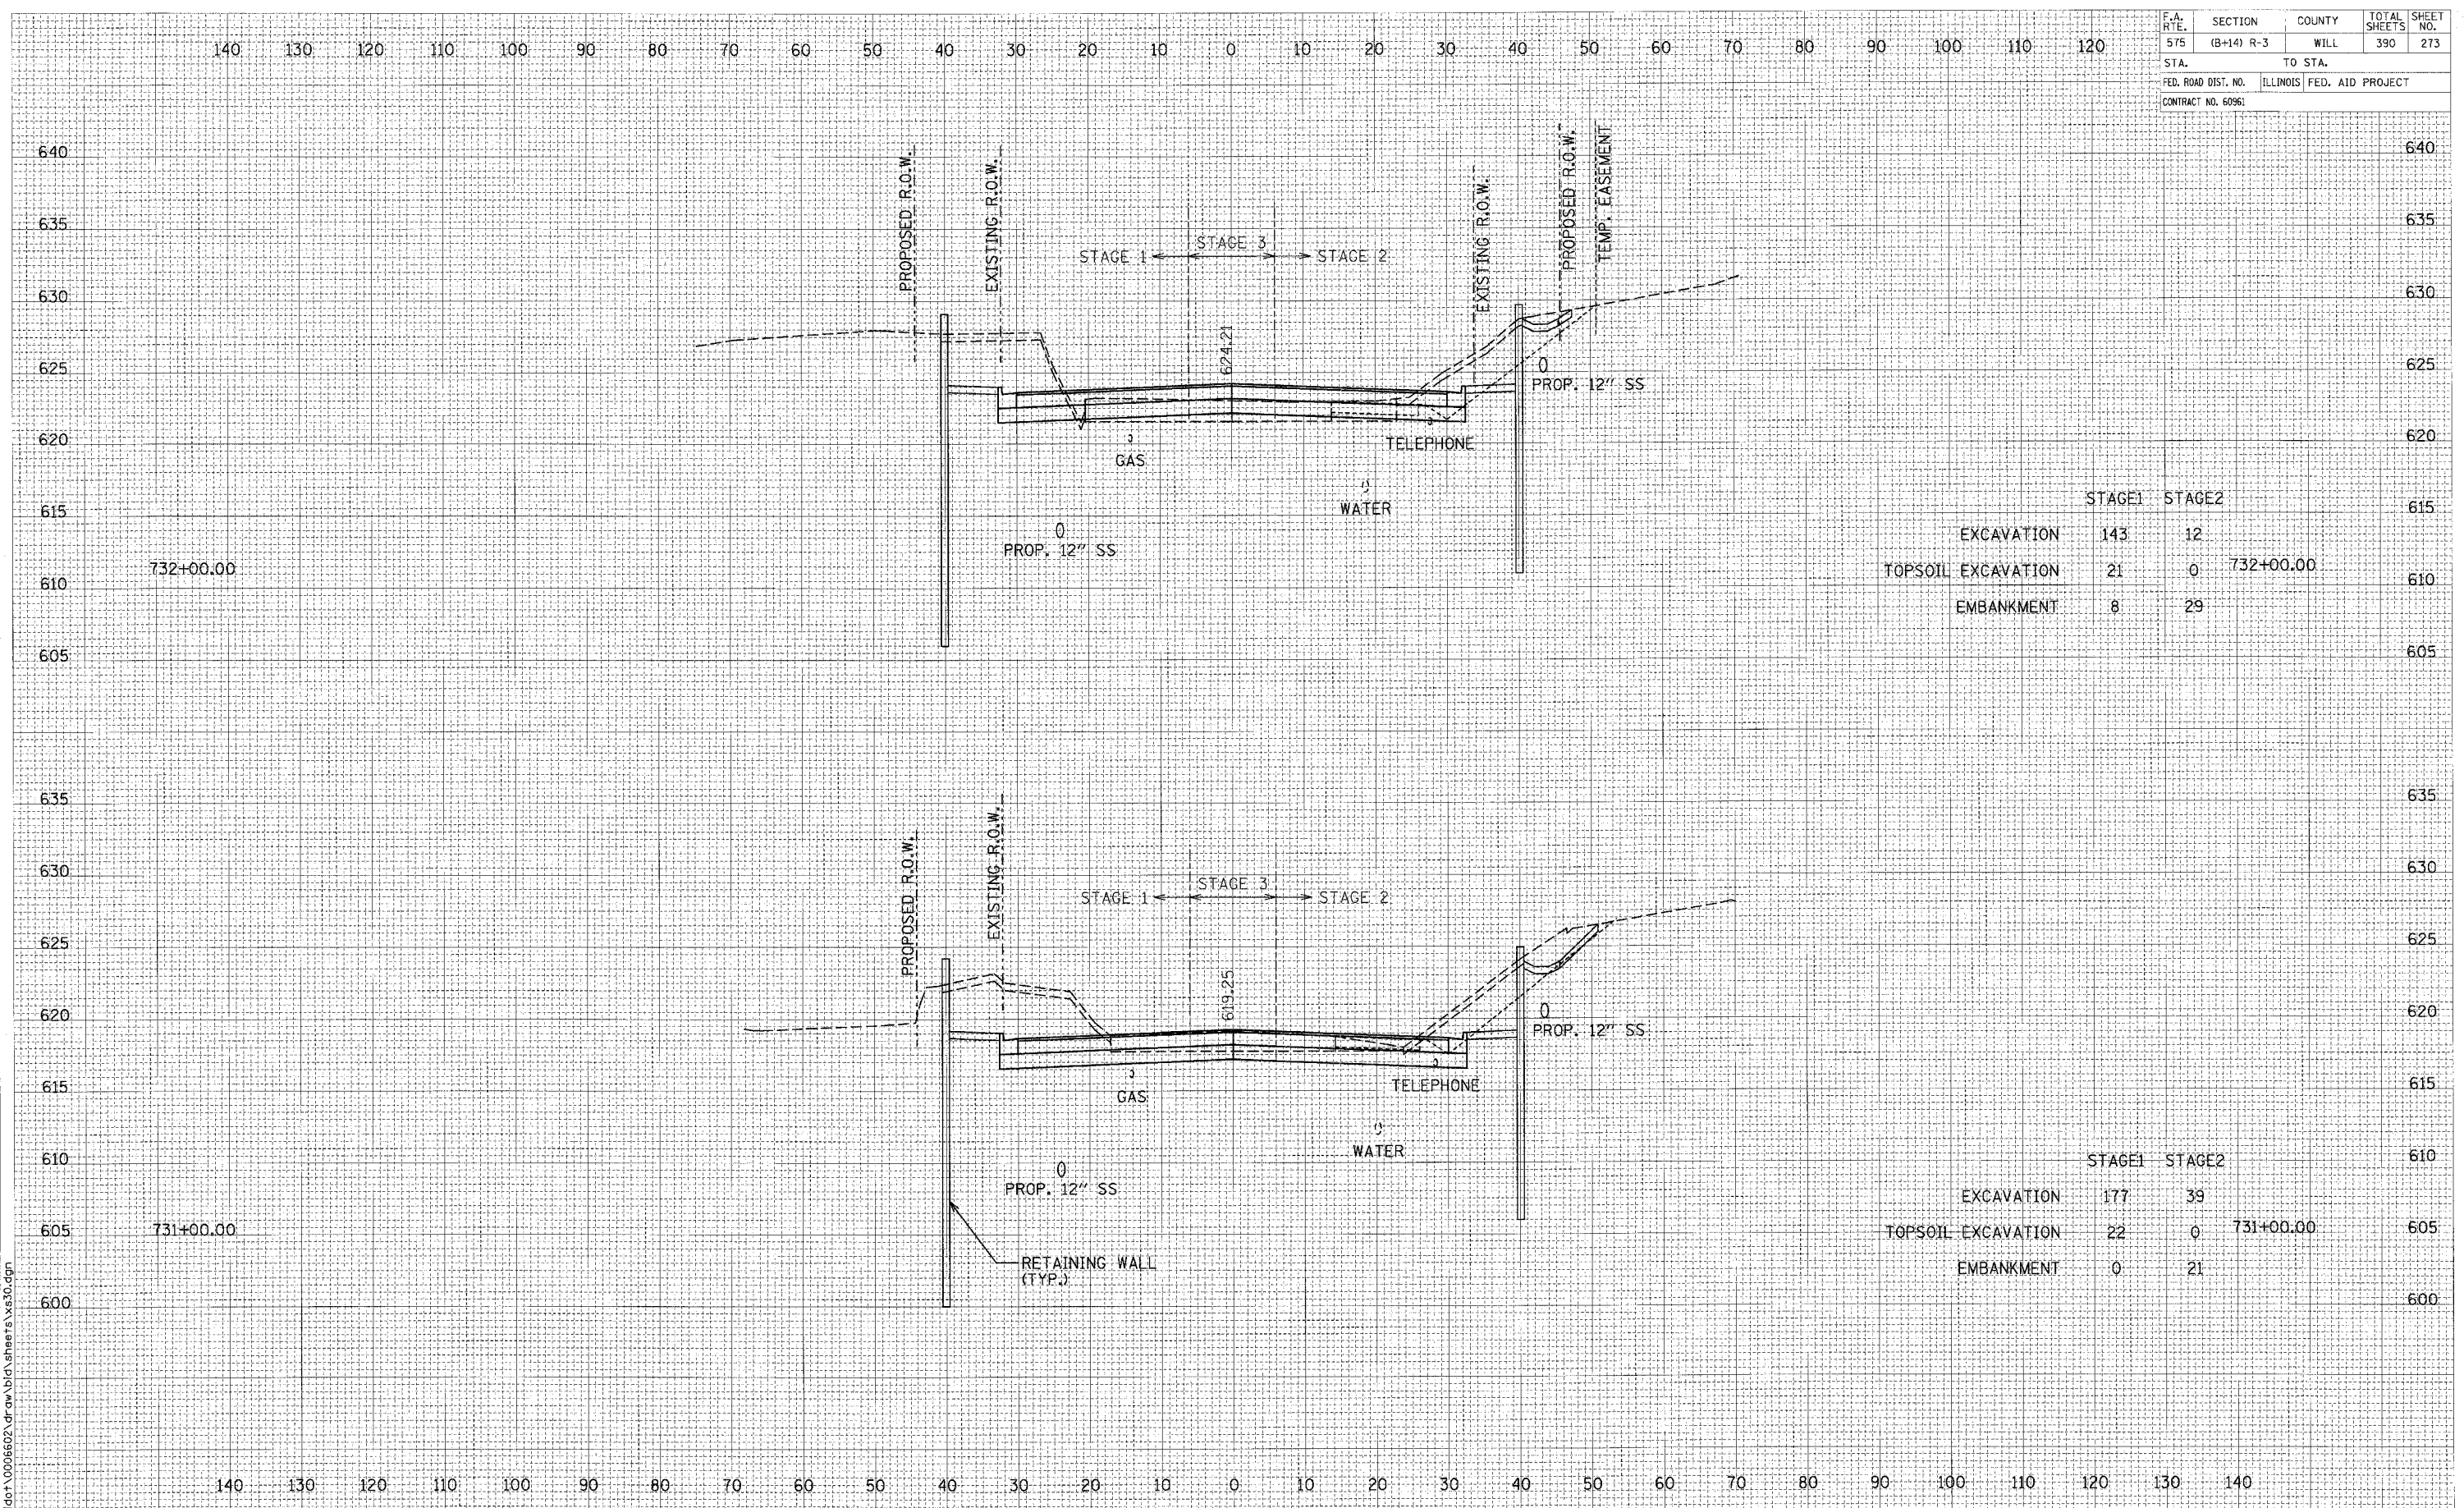

	STAGE 1	STAGE 2	
EXCAVATION	143	12	
TOPSOIL EXCAVATION	21	0	732+00.00
EMBANKMENT	8	29	

	STAGE 1	STAGE 2	
EXCAVATION	177	39	
TOPSOIL EXCAVATION	22	0	731+00.00
EMBANKMENT	0	21	

CROSS SECTIONS: U.S. ROUTE 30 - STA. 731+00.00 TO STA. 732+00.00
 SCALE: 1" = 10' HORIZ.
 1" = 5' VERT.