


F.A. RTE.	SECTION	COUNTY	TOTAL SHEETS	SHEET NO.
575	(B+14) R-3	WILL	390	275
STA.		TO STA.		
FED. ROAD DIST. NO.		ILLINOIS FED. AID PROJECT		
CONTRACT NO. 60961				

DATE	BY

DATE	BY

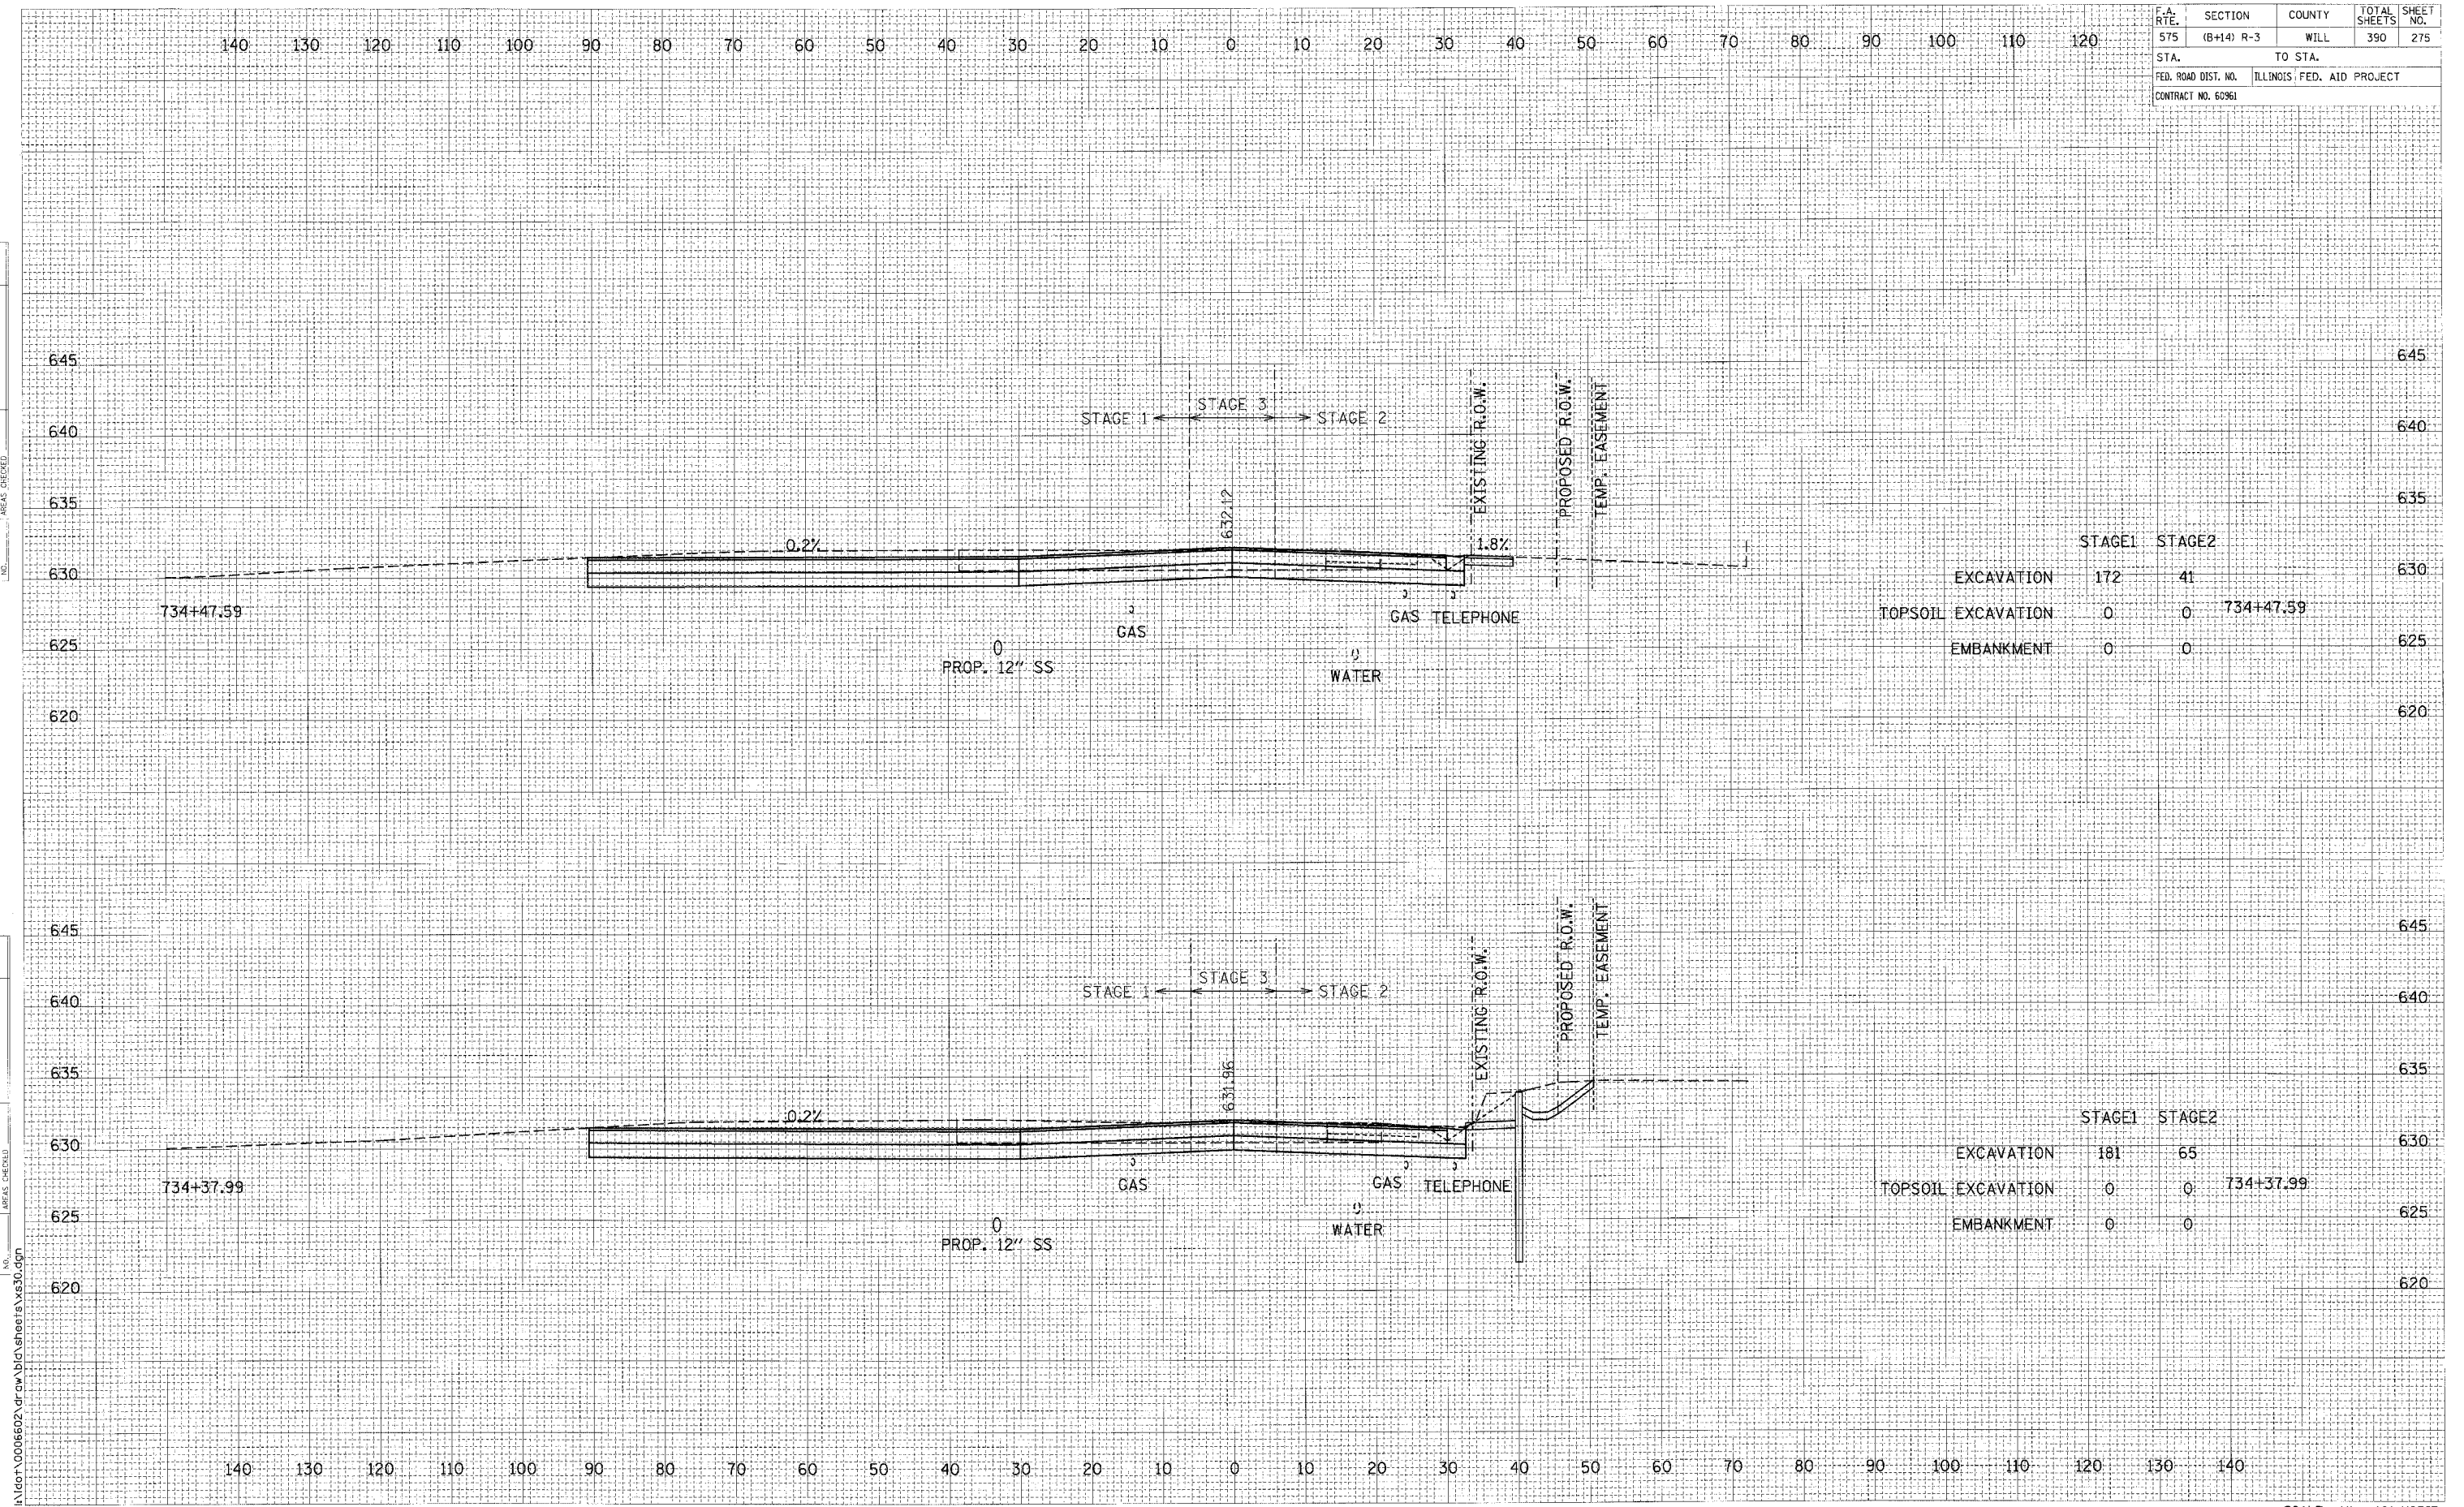

	STAGE 1	STAGE 2	
EXCAVATION	172	41	630
TOPSOIL EXCAVATION	0	0	734+47.59
EMBANKMENT	0	0	625

	STAGE 1	STAGE 2	
EXCAVATION	181	65	630
TOPSOIL EXCAVATION	0	0	734+37.99
EMBANKMENT	0	0	625

I:\data\0006602a\dr\dwg\bl\sheet\sheet\vs30.dwg