

F.A. RTE.	SECTION	COUNTY	TOTAL SHEETS	SHEET NO.
575	(B+14) R-3	WILL	390	288
STA.		TO STA.		
FED. ROAD DIST. NO.		ILLINOIS	FED. AID PROJECT	
CONTRACT NO. 60961				

DATE: _____

BY: _____

NO. _____


AREAS CHECKED

DATE: _____

BY: _____

NO. _____

AREAS CHECKED

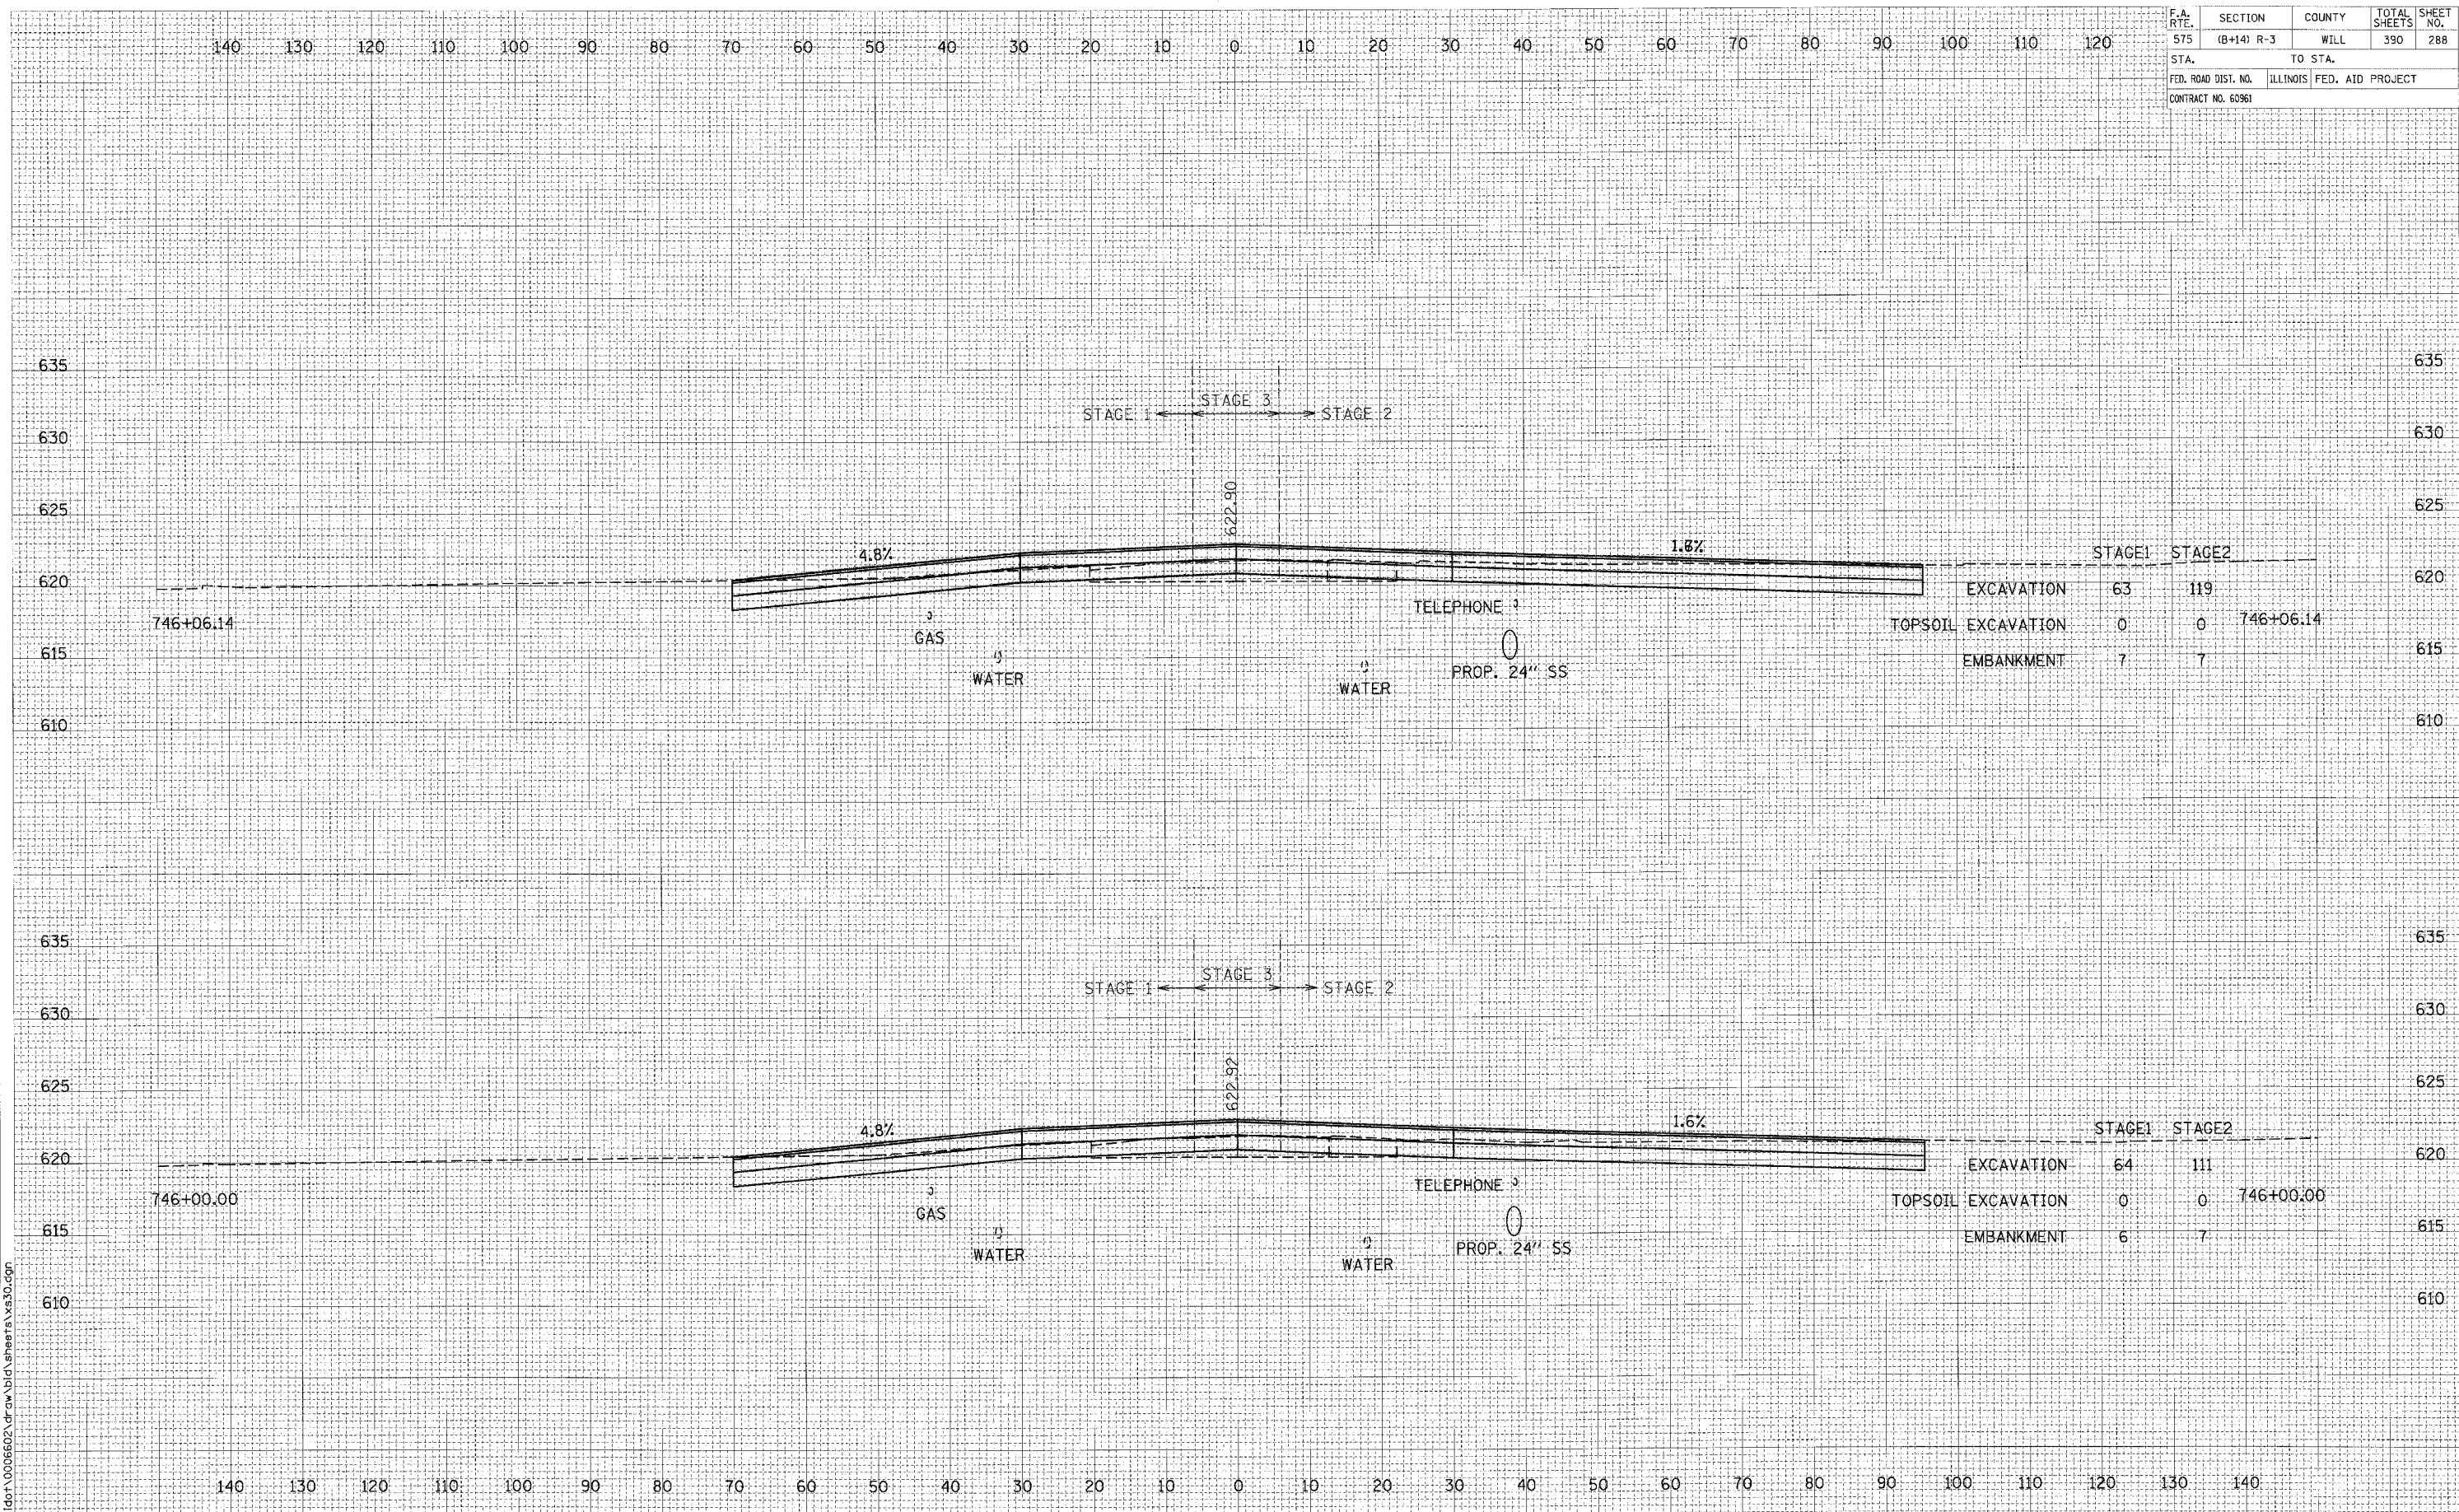

I:\1001\0006602.dwg\1006602\sheet30.dgn

CROSS SECTIONS: U.S. ROUTE 30 - STA. 746+00.00 TO STA. 746+06.14

SCALE: 1" = 10' HORIZ.
1" = 5' VERT.