


F.A. RTE.	SECTION	COUNTY	TOTAL SHEETS	SHEET NO.
575	(B+14) R-3	WILL	390	303
STA.	TO STA.			
FED. ROAD DIST. NO.	ILLINOIS	FED. AID PROJECT		
CONTRACT NO. 60961				

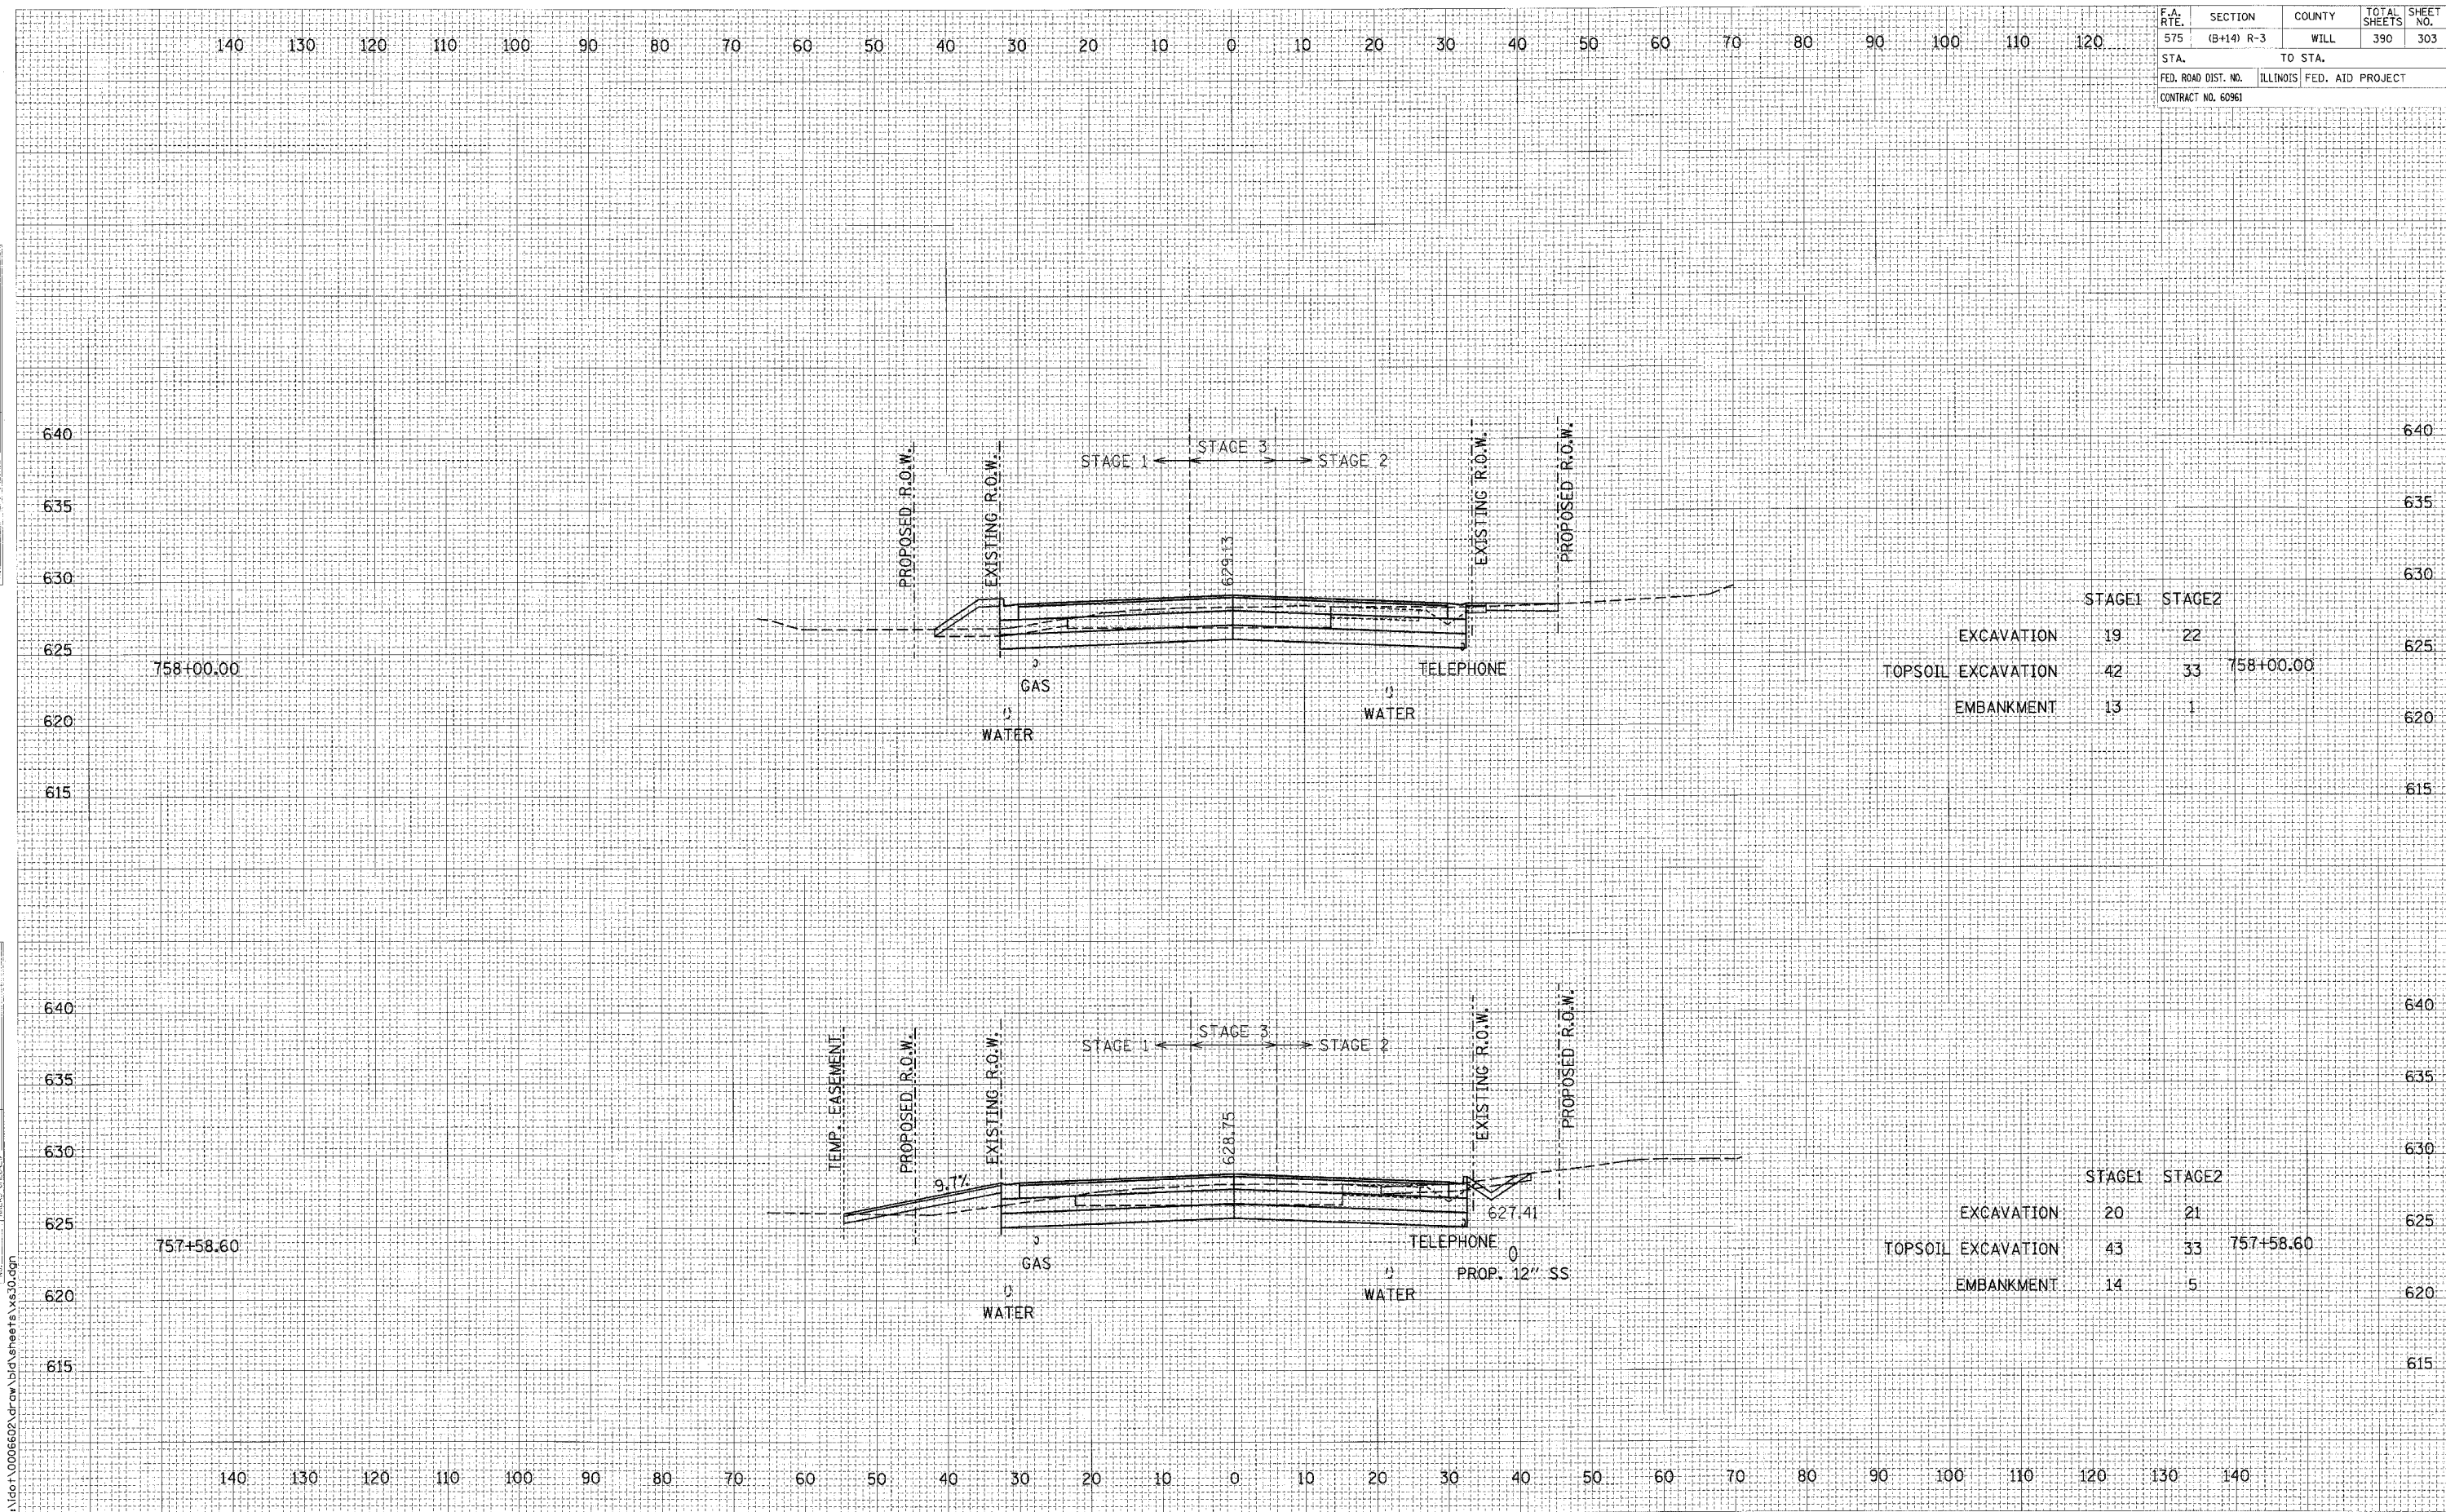

DATE	BY

DATE	BY

	STAGE1	STAGE2	
EXCAVATION	19	22	
TOPSOIL EXCAVATION	42	33	758+00.00
EMBANKMENT	13	1	

	STAGE1	STAGE2	
EXCAVATION	20	21	
TOPSOIL EXCAVATION	43	33	757+58.60
EMBANKMENT	14	5	

CROSS SECTIONS: U.S. ROUTE 30 - STA. 757+58.60 TO STA. 758+00.00

SCALE: 1" = 10' HORIZ.
1" = 5' VERT.