


F.A. RTE.	SECTION	COUNTY	TOTAL SHEETS	SHEET NO.
575	(B+14) R-3	WILL	390	304
STA.		TO STA.		
FED. ROAD DIST. NO.		ILLINOIS FED. AID PROJECT		
CONTRACT NO. 60961				

DATE	
NO.	
AREAS CHECKED	
NOTE BOOK	
TEMP. AT	
PLOTTED	
SURVEYED	
FINAL SURVEY	

DATE	
NO.	
AREAS CHECKED	
NOTE BOOK	
TEMP. AT	
PLOTTED	
SURVEYED	
ORIGINAL SURVEY	

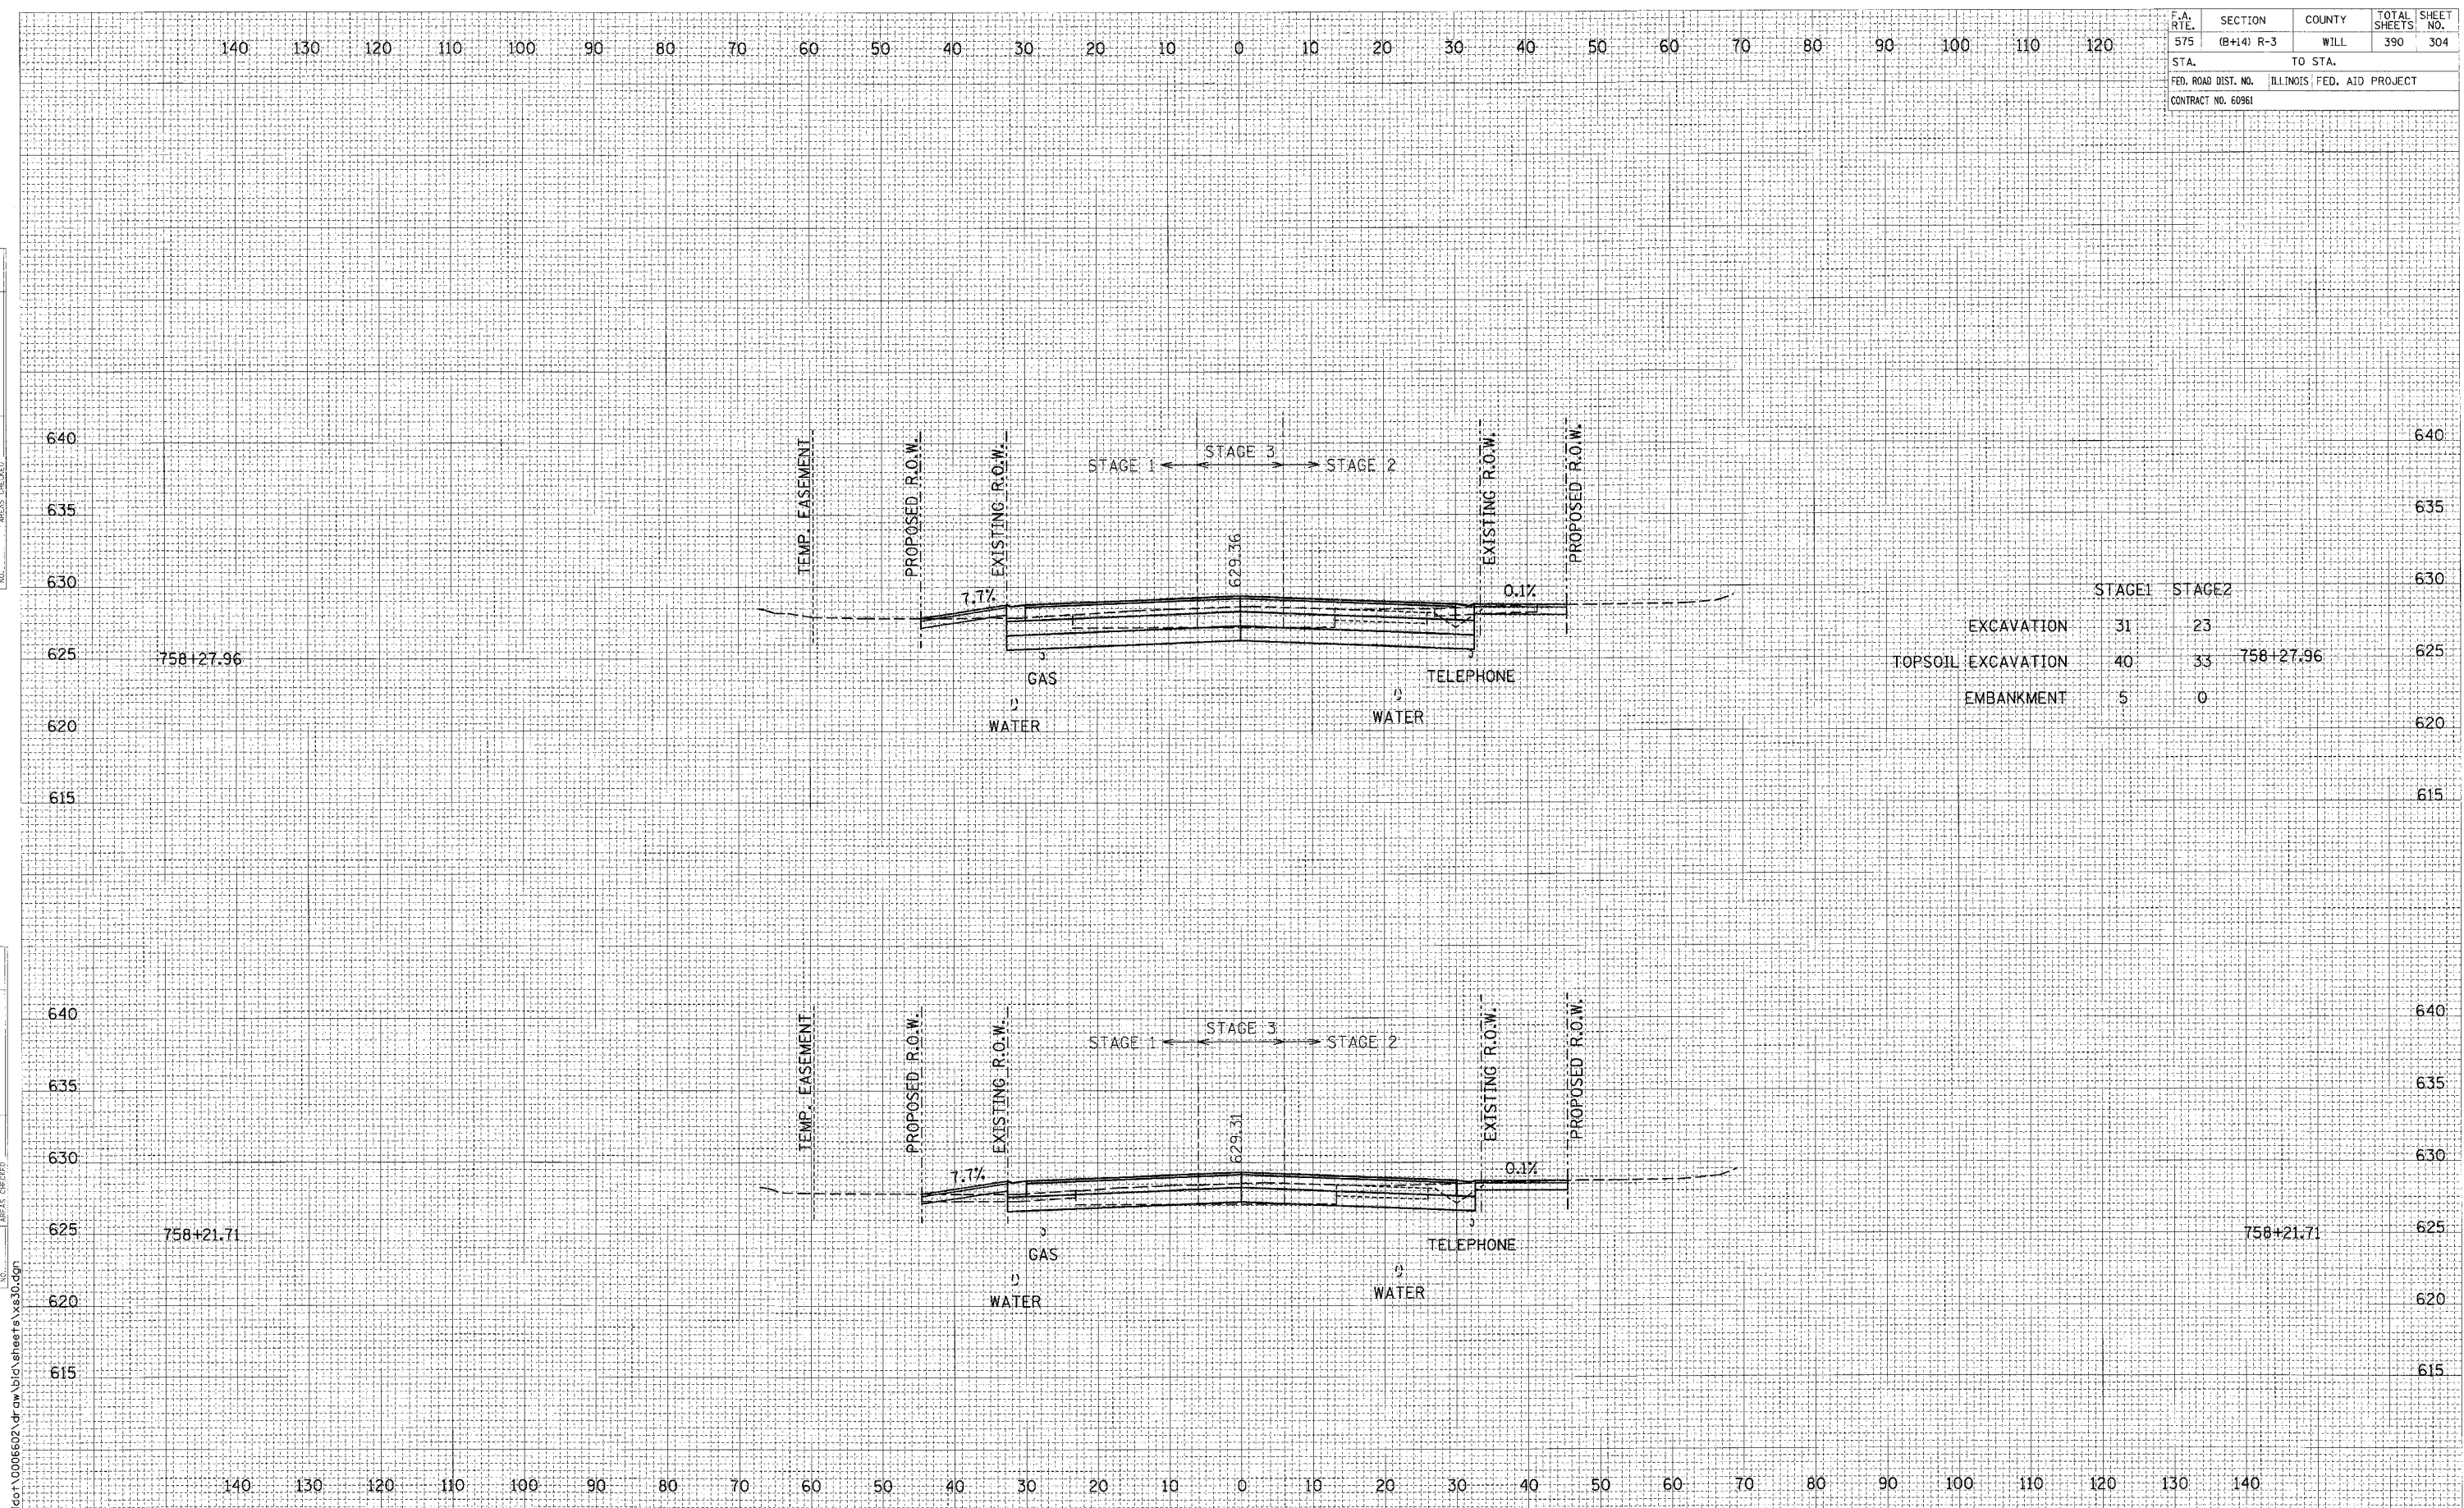

	STAGE 1	STAGE 2	
EXCAVATION	31	23	
TOPSOIL EXCAVATION	40	33	758+27.96
EMBANKMENT	5	0	

I:\cor\0006602\draw\blc\sheet\sheet30.dgn