


F.A. RTE.	SECTION	COUNTY	TOTAL SHEETS	SHEET NO.
575	(B+14) R-3	WILL	390	306
STA.		TO STA.		
FED. ROAD DIST. NO.		ILLINOIS FED. AID PROJECT		
CONTRACT NO. 60961				

DATE	BY	DATE	BY
ORIGINAL SURVEY	DATE	DATE	BY
NO.			

DATE	BY	DATE	BY
ORIGINAL SURVEY	DATE	DATE	BY
NO.			

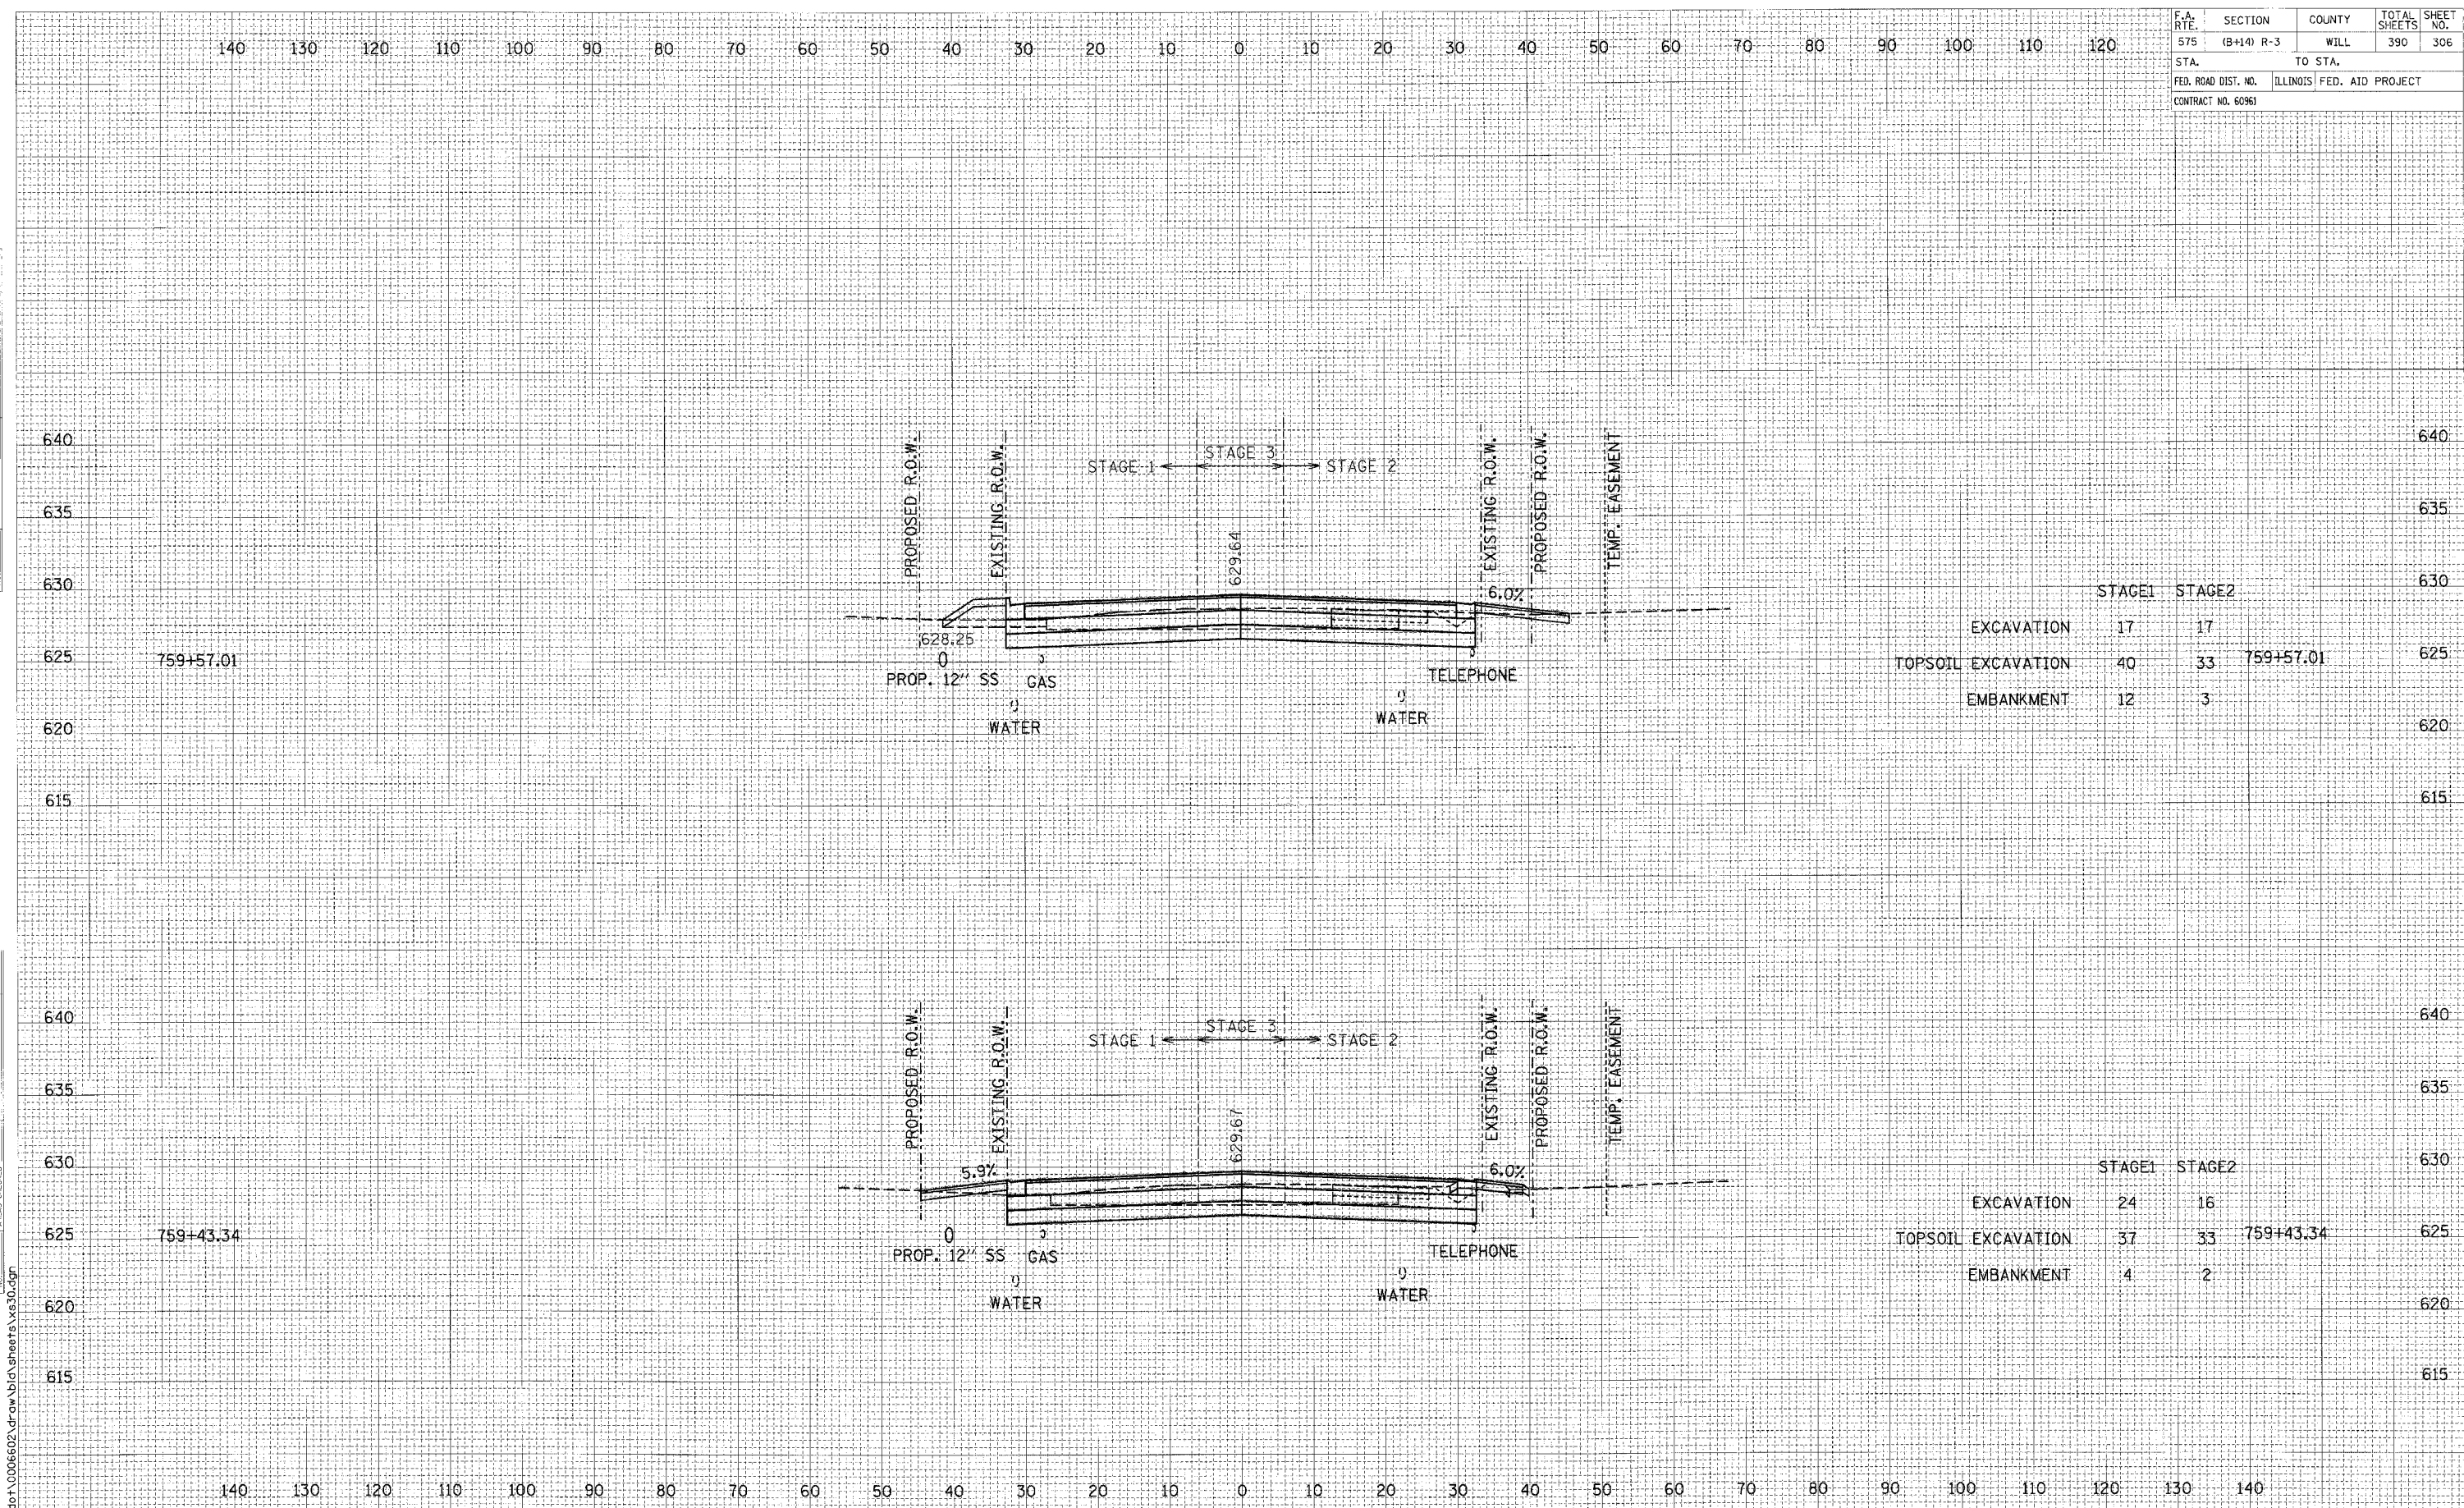

	STAGE 1	STAGE 2	
EXCAVATION	17	17	
TOPSOIL EXCAVATION	40	33	759+57.01
EMBANKMENT	12	3	

	STAGE 1	STAGE 2	
EXCAVATION	24	16	
TOPSOIL EXCAVATION	37	33	759+43.34
EMBANKMENT	4	2	