


F.A. RITE.	SECTION	COUNTY	TOTAL SHEETS	SHEET NO.
575	(8+14) R-3	WILL	390	308
STA.		TO STA.		
FED. ROAD DIST. NO.		ILLINOIS FED. AID PROJECT		
CONTRACT NO. 60961				

DATE	BY

DATE	BY

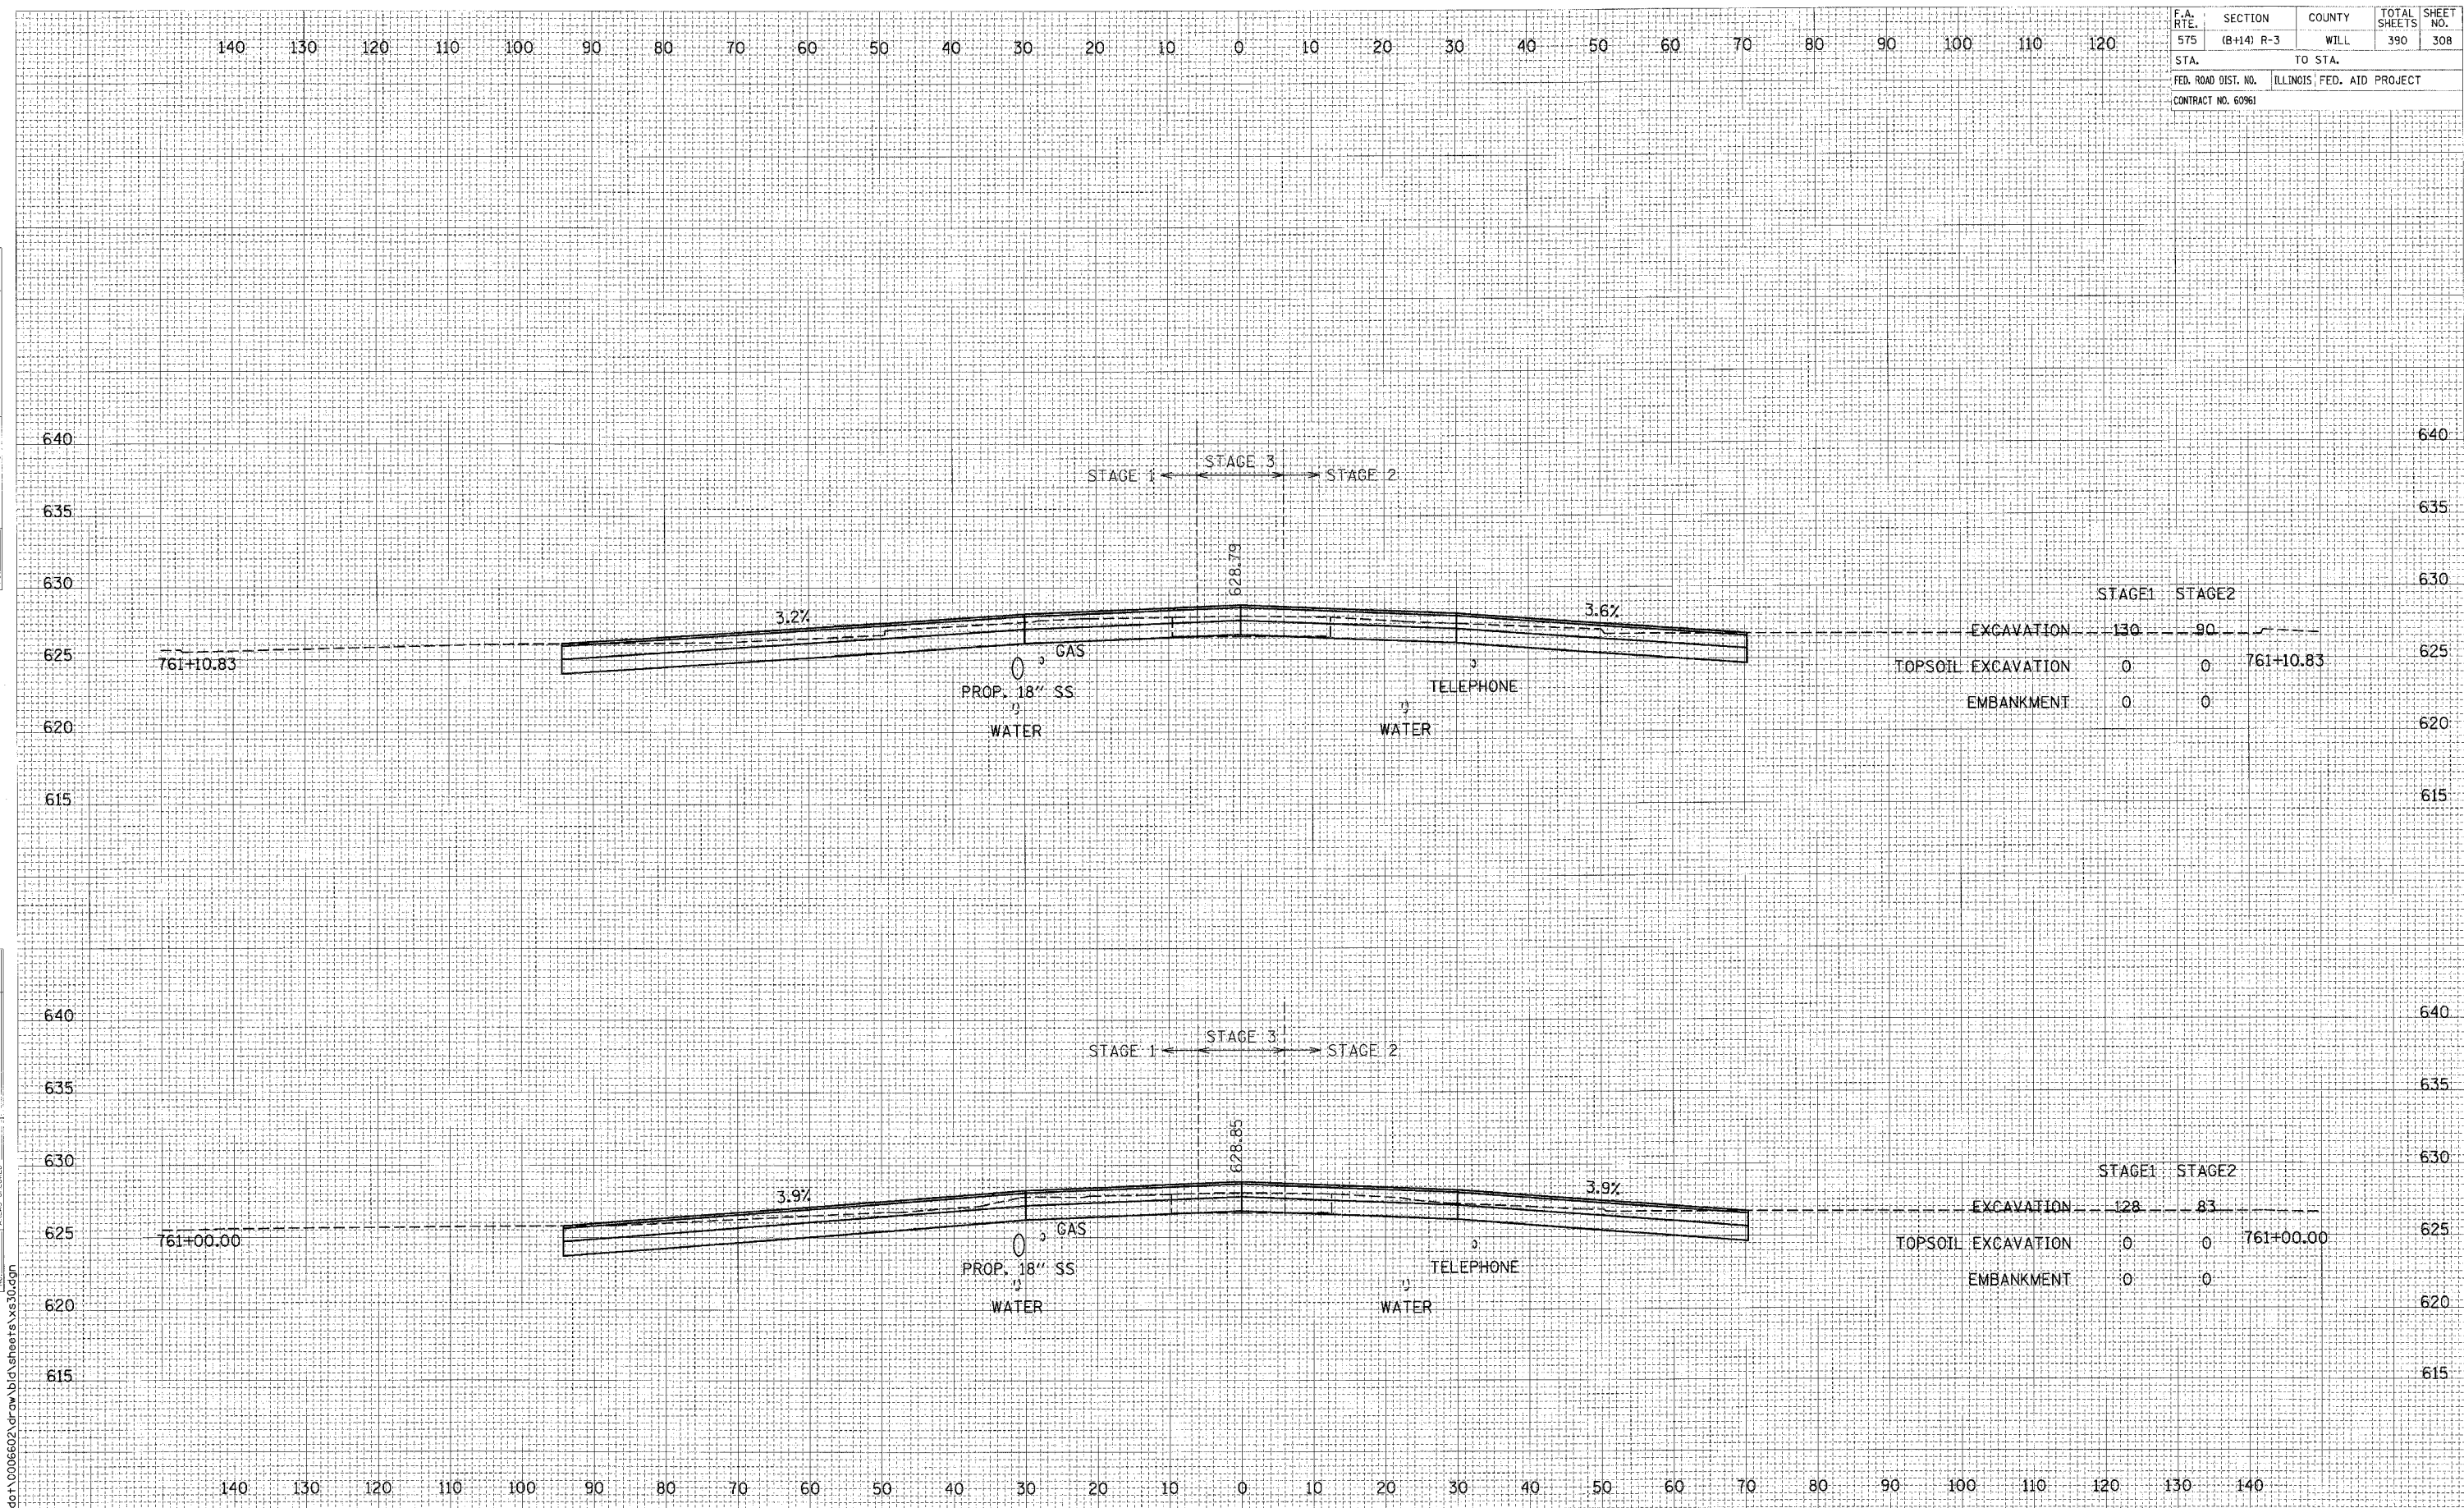

	STAGE1	STAGE2	
EXCAVATION	130	90	
TOPSOIL EXCAVATION	0	0	761+10.83
EMBANKMENT	0	0	

	STAGE1	STAGE2	
EXCAVATION	128	83	
TOPSOIL EXCAVATION	0	0	761+00.00
EMBANKMENT	0	0	

CROSS SECTIONS: U.S. ROUTE 30 - STA. 761+00.00 TO STA. 761+10.83

SCALE: 1" = 10' HORIZ.
1" = 5' VERT.

I:\dot\0006602\draw\ld\sheet\ss30.dgn