


F.A. RTE.	SECTION	COUNTY	TOTAL SHEETS	SHEET NO.
575	(B+14) R-3	WILL	390	314
STA.		TO STA.		
FED. ROAD DIST. NO.		ILLINOIS FED. AID PROJECT		
CONTRACT NO. 60961				

DATE	BY
NO.	NO.
AREAS CHECKED	AREAS CHECKED
PLATE	PLATE
BOOK	BOOK
NO.	NO.
NO.	NO.

DATE	BY
NO.	NO.
AREAS CHECKED	AREAS CHECKED
PLATE	PLATE
BOOK	BOOK
NO.	NO.
NO.	NO.

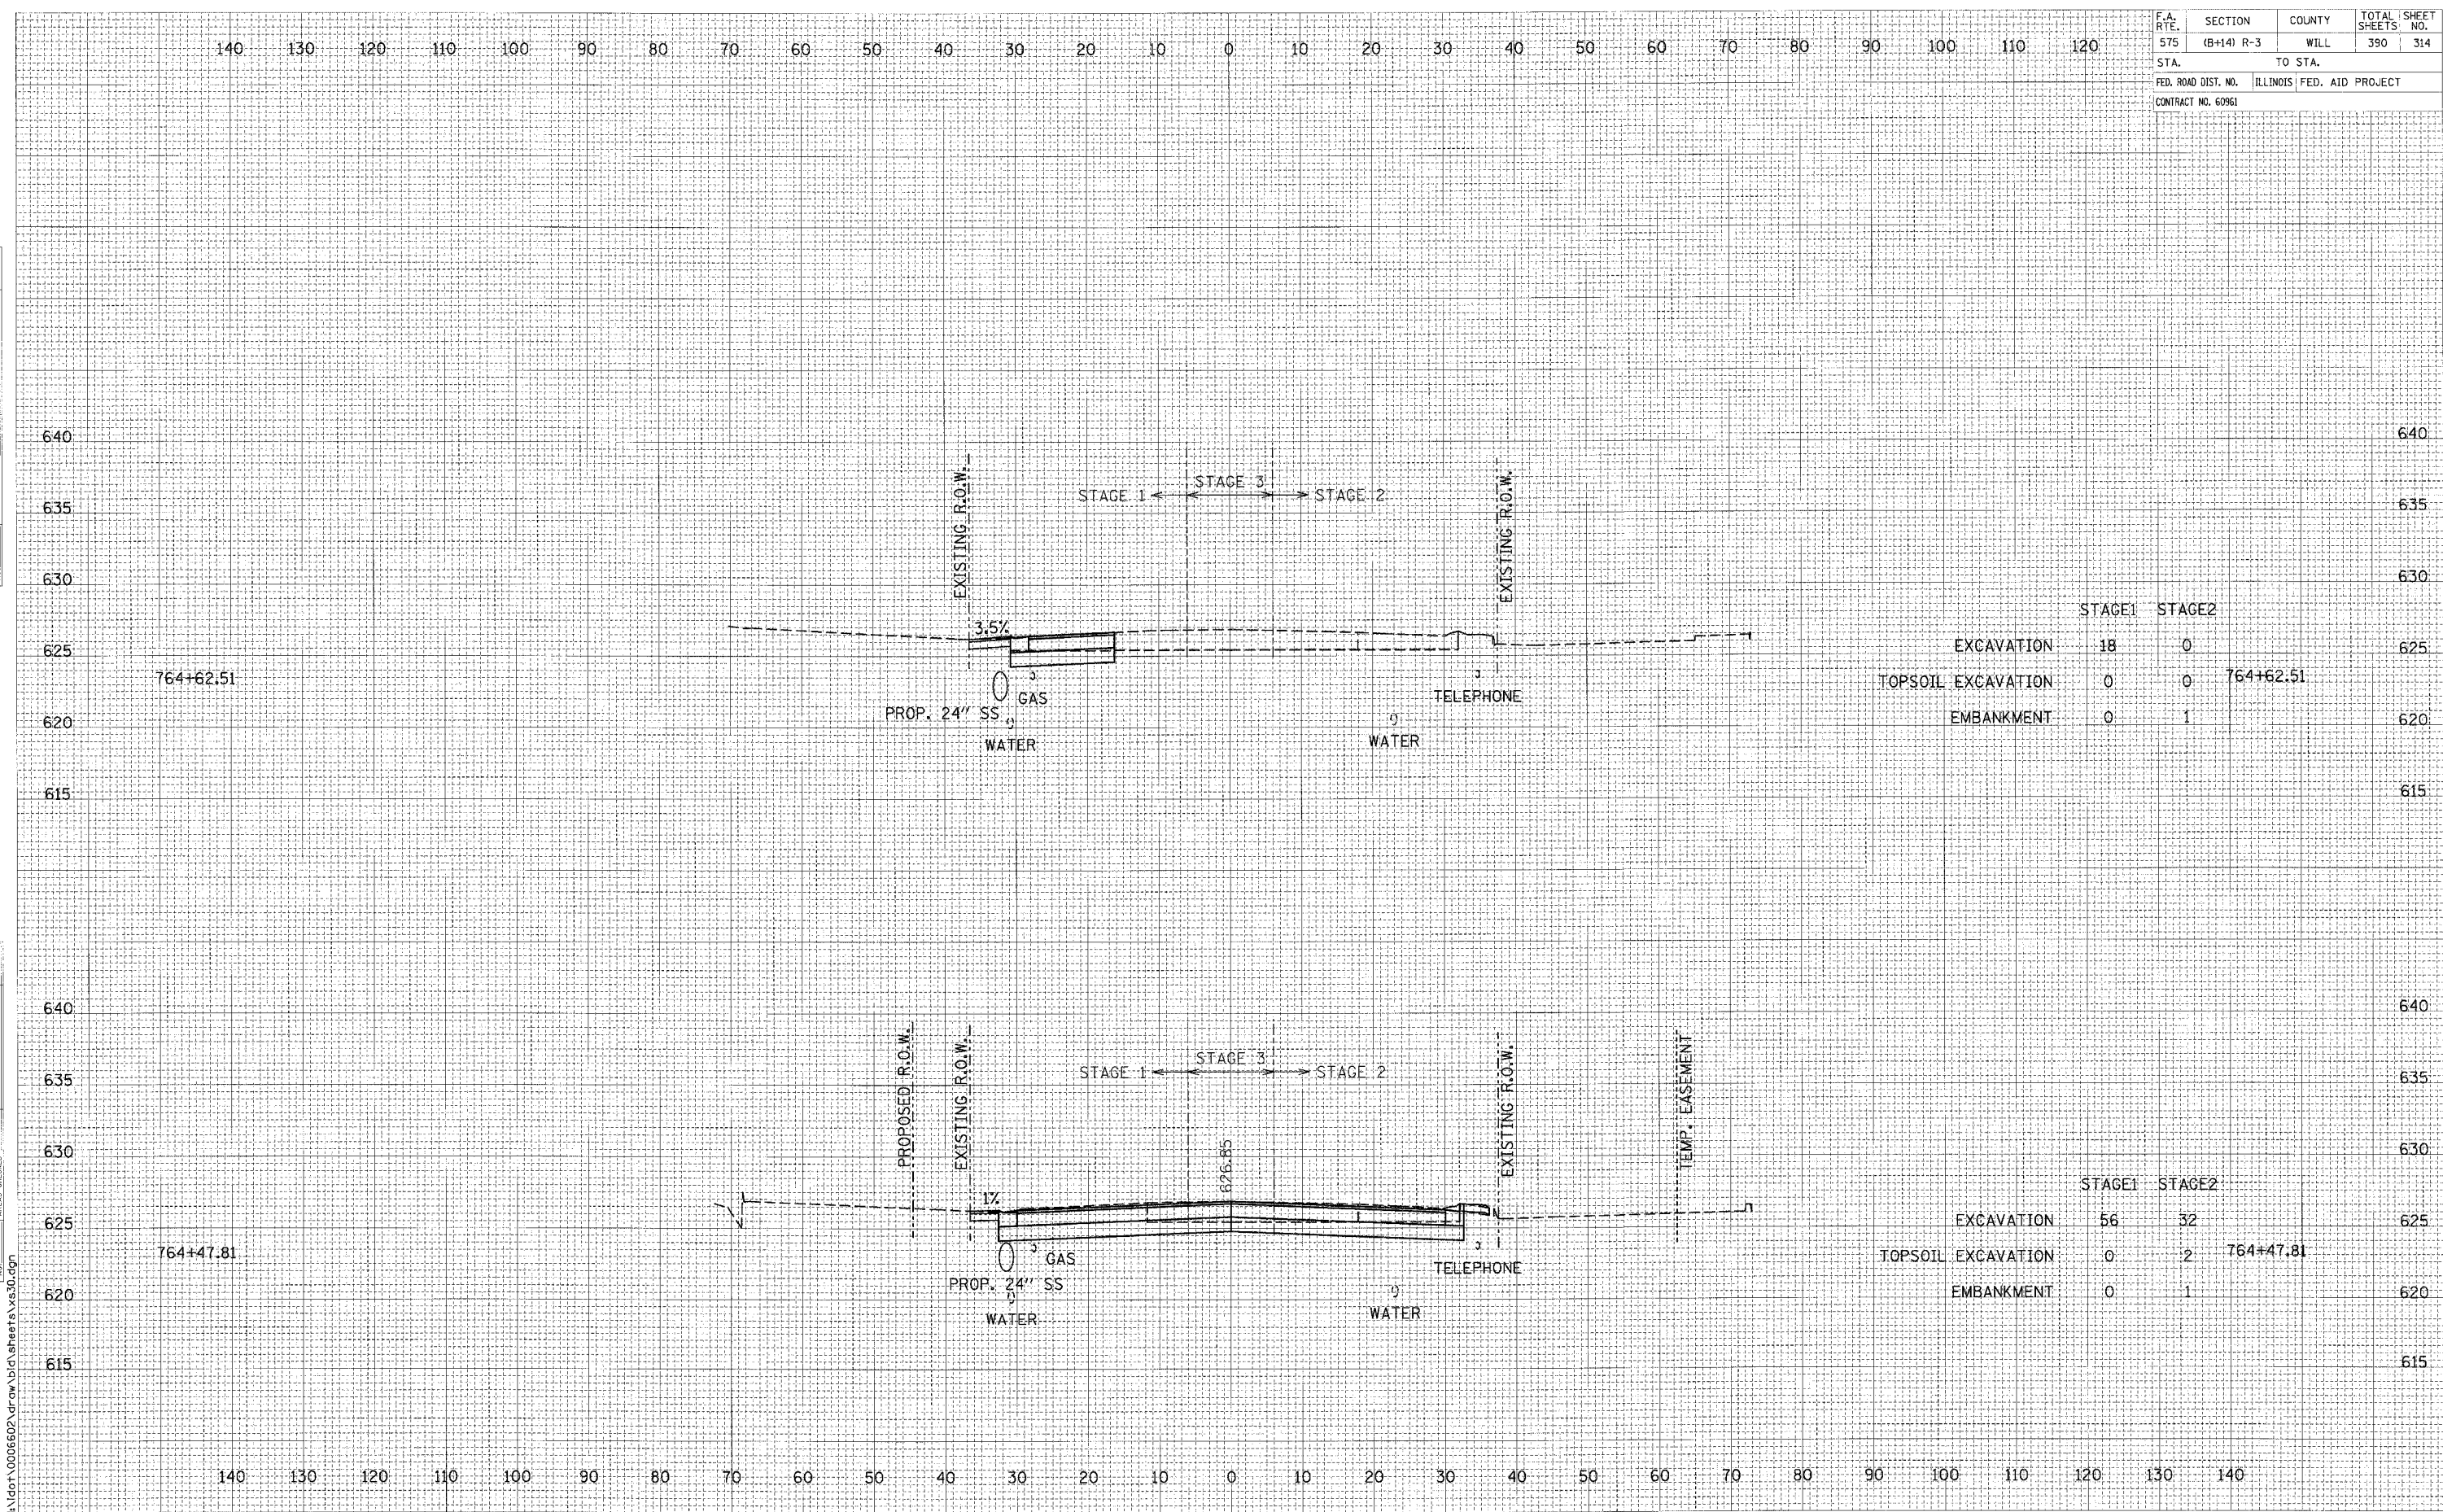

	STAGE1	STAGE2	
EXCAVATION	18	0	
TOPSOIL EXCAVATION	0	0	764+62.51
EMBANKMENT	0	1	

	STAGE1	STAGE2	
EXCAVATION	56	32	
TOPSOIL EXCAVATION	0	2	764+47.81
EMBANKMENT	0	1	

CROSS SECTIONS: U.S. ROUTE 30 - STA. 764+47.81 TO STA. 764+62.51
 SCALE: 1" = 10' HORIZ.
 1" = 5' VERT.