


F.A. RTE.	SECTION	COUNTY	TOTAL SHEETS	SHEET NO.
575	(B+14) R-3	WILL	390	318
STA.		TO STA.		
FED. ROAD DIST. NO.		ILLINOIS FED. AID PROJECT		
CONTRACT NO. 60961				

DATE	BY

DATE	BY

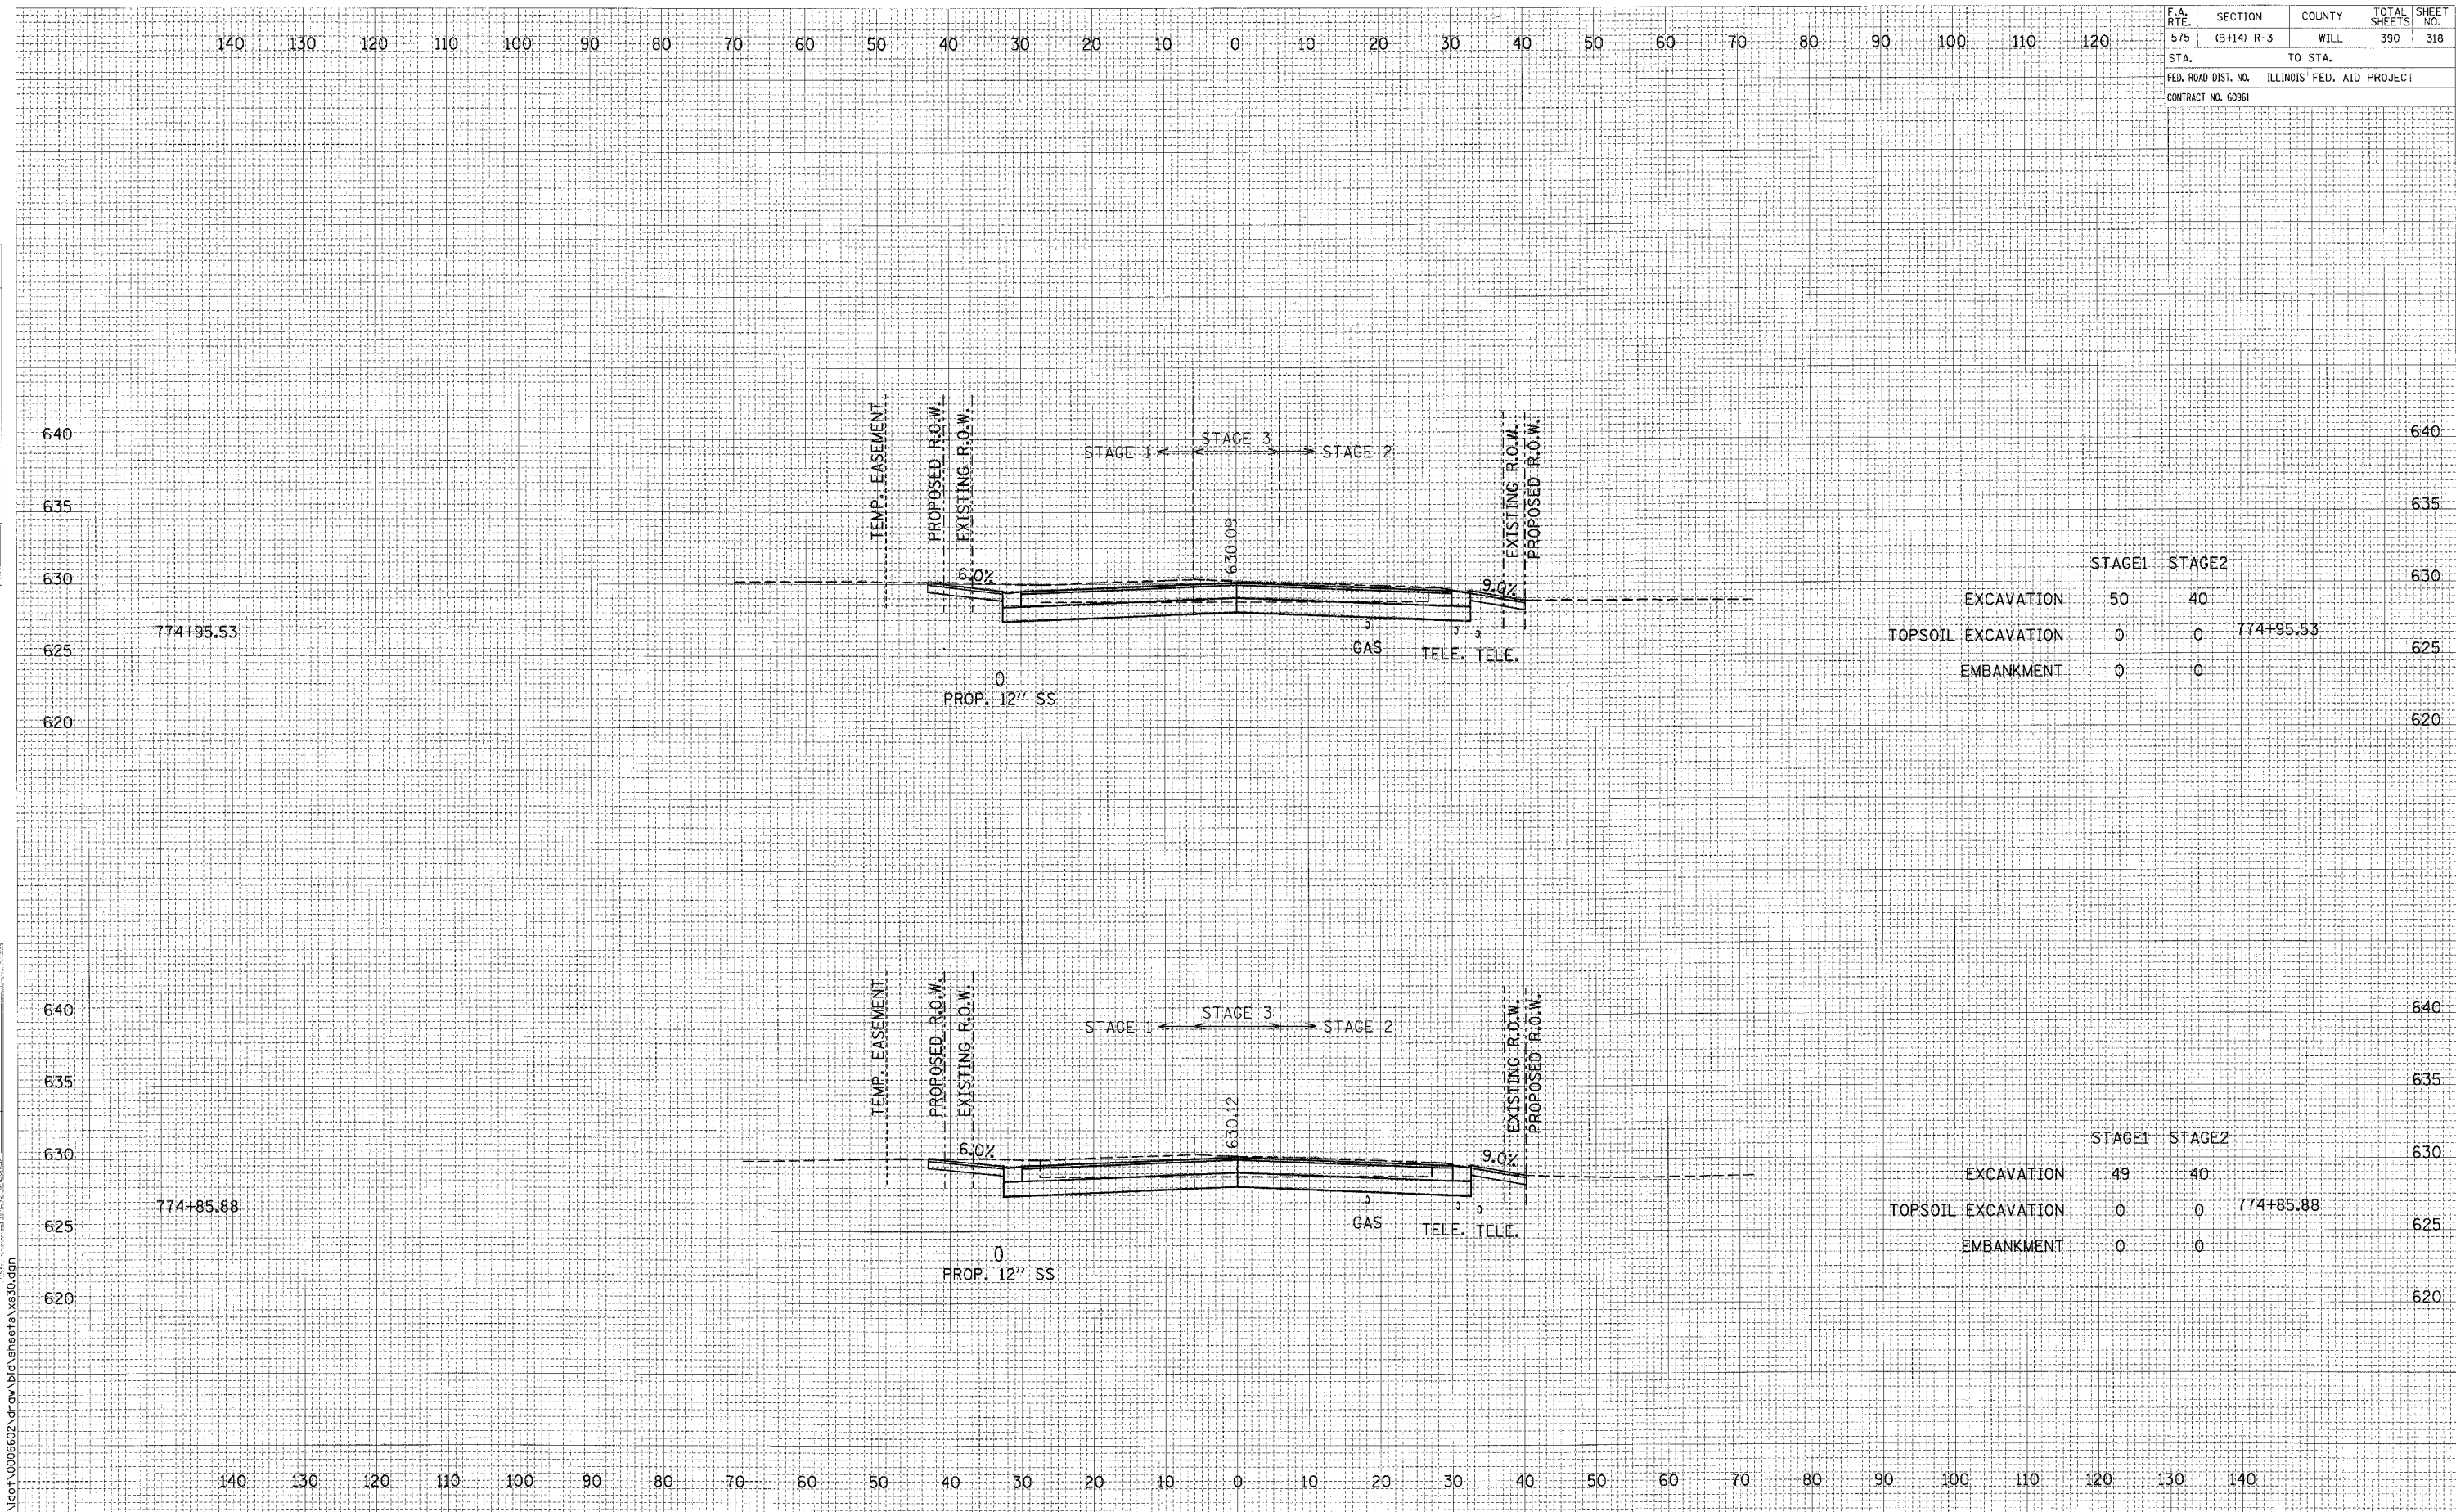

	STAGE1	STAGE2	
EXCAVATION	50	40	
TOPSOIL EXCAVATION	0	0	774+95.53
EMBANKMENT	0	0	

	STAGE1	STAGE2	
EXCAVATION	49	40	
TOPSOIL EXCAVATION	0	0	774+85.88
EMBANKMENT	0	0	

CROSS SECTIONS: U.S. ROUTE 30 - STA. 774+85.88 TO STA. 774+95.53

SCALE: 1" = 10' HORIZ.
1" = 5' VERT.