


F.A. RTE. 575	SECTION (B+14) R-3	COUNTY WILL	TOTAL SHEETS 390	SHEET NO. 321
STA.		TO STA.		
FED. ROAD DIST. NO.		ILLINOIS FED. AID PROJECT		
CONTRACT NO. 60961				

DATE	BY
SAVED	PLOTTED
NO. 1	NO. 2
AREAS CHECKED	AREAS CHECKED

DATE	BY
SAVED	PLOTTED
NO. 1	NO. 2
AREAS CHECKED	AREAS CHECKED

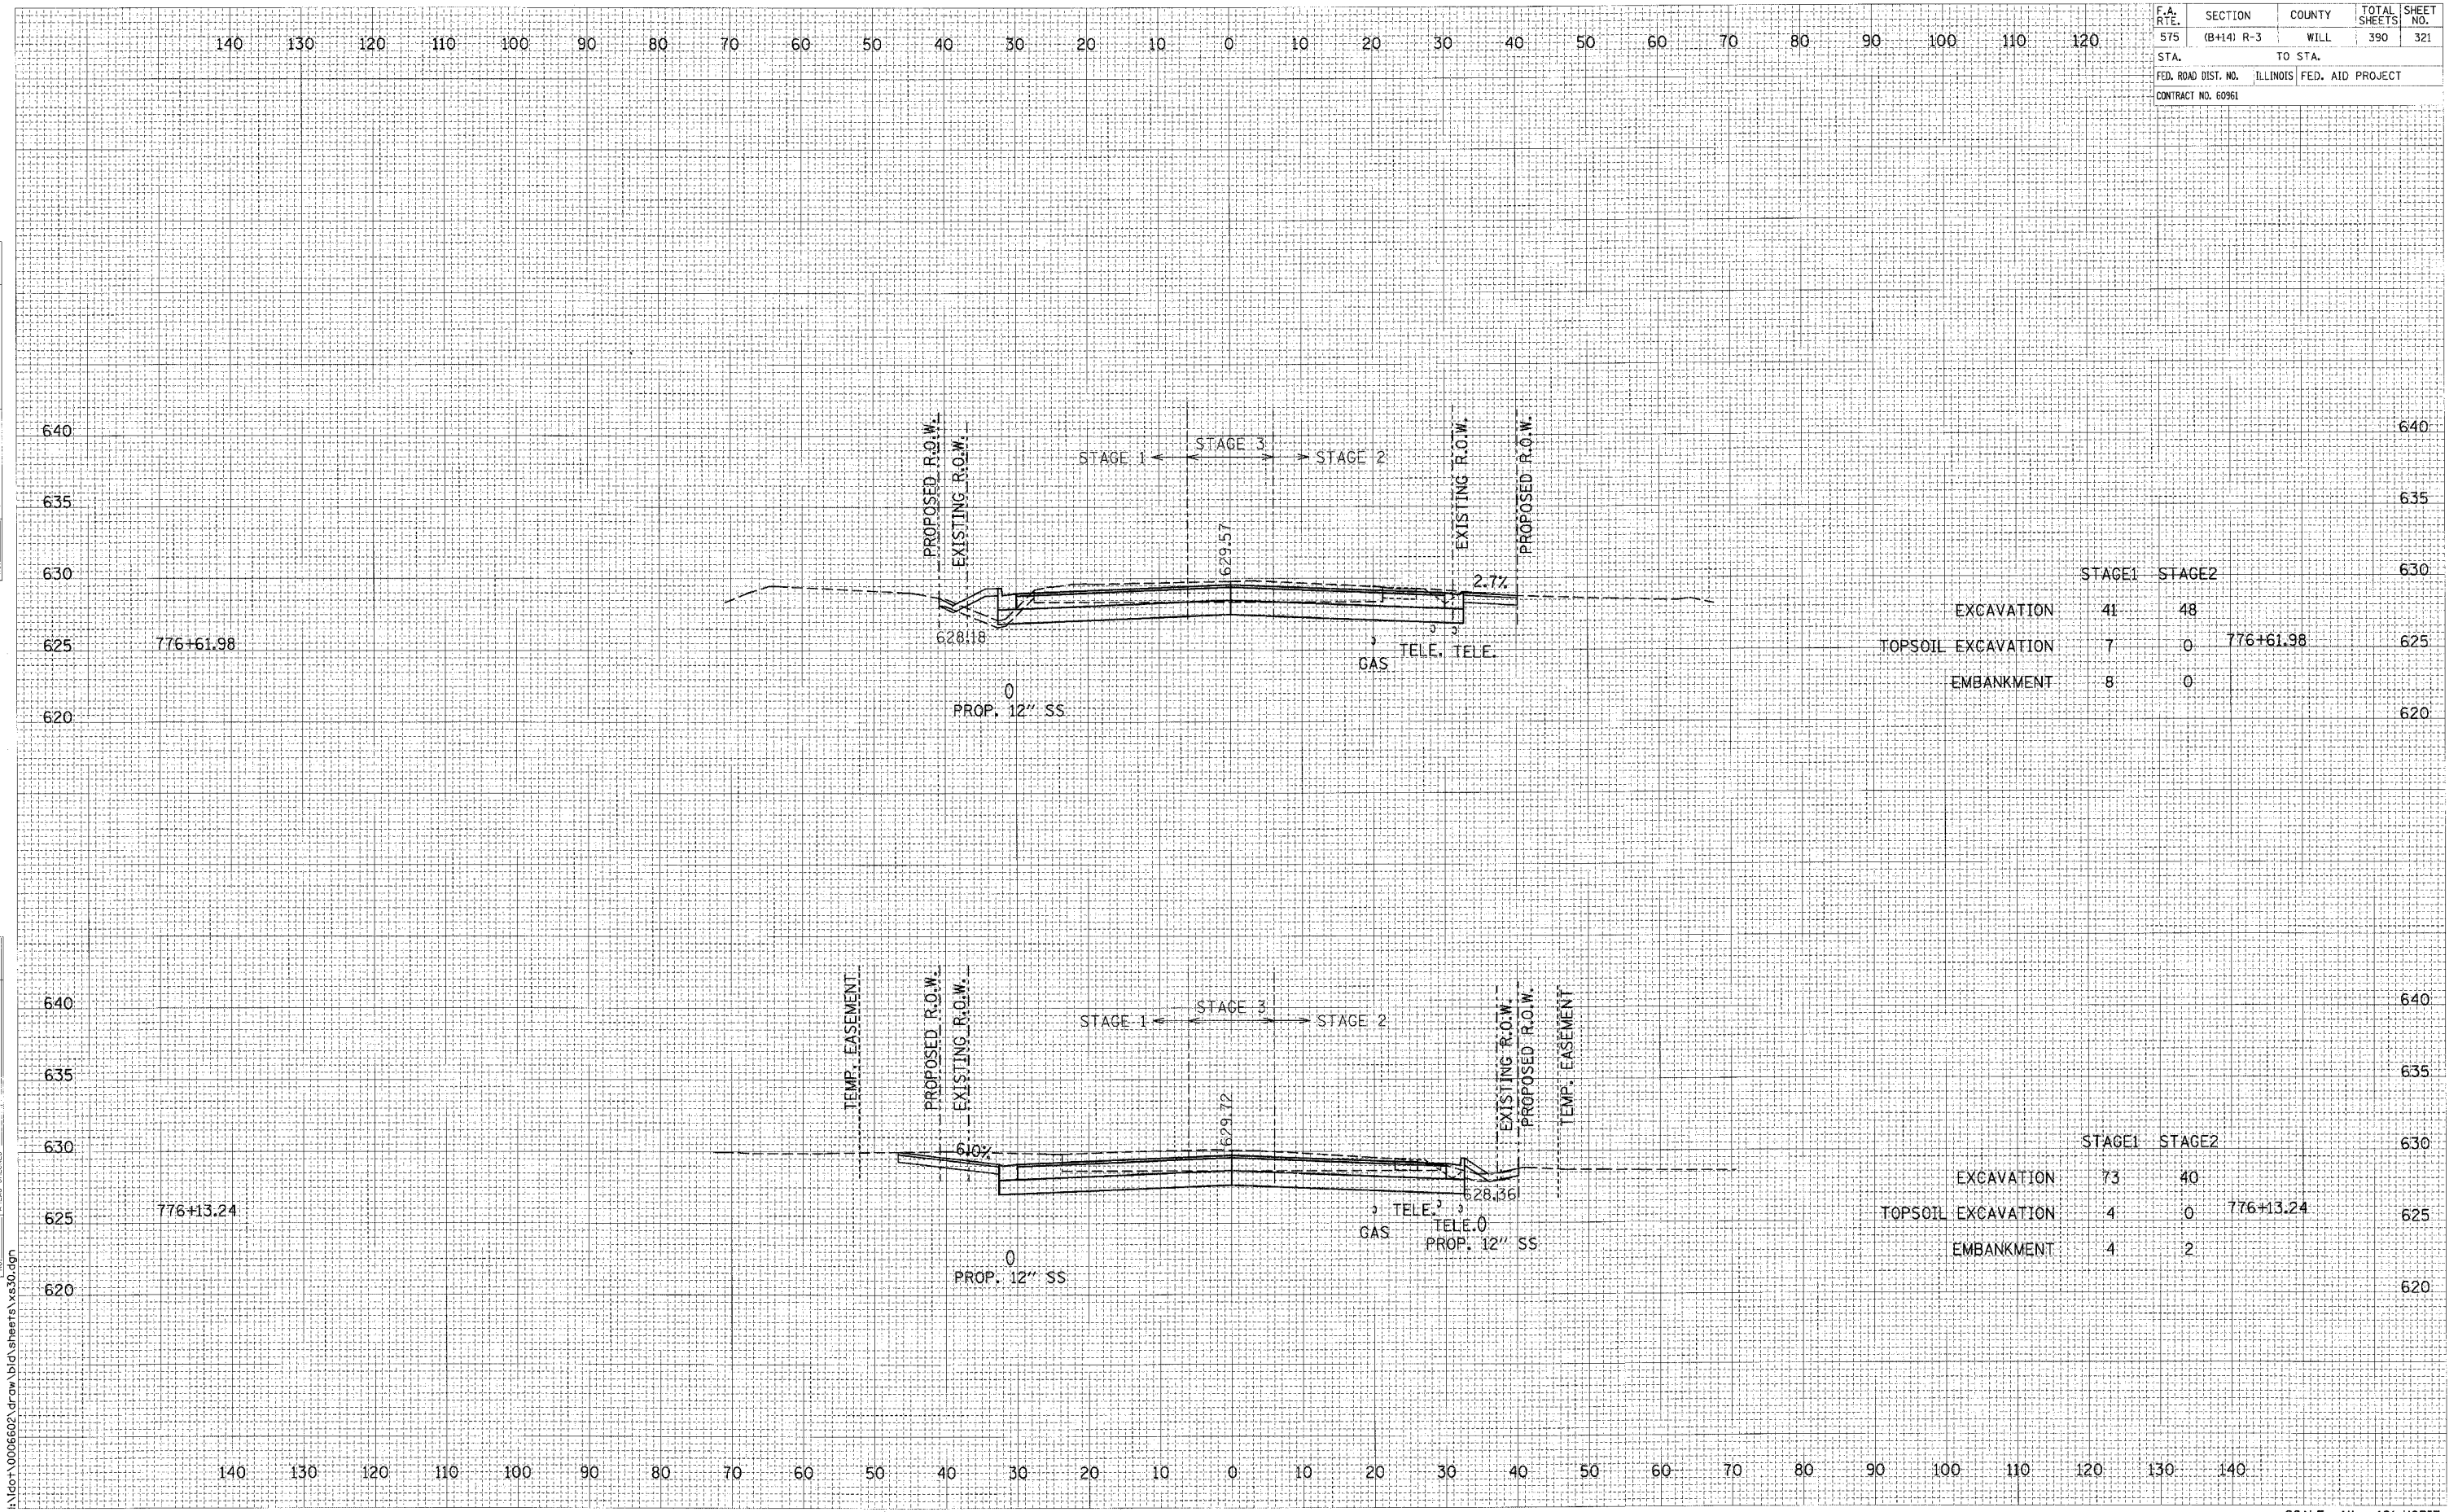

	STAGE 1	STAGE 2		
EXCAVATION	41	48		630
TOPSOIL EXCAVATION	7	0	776+61.98	625
EMBANKMENT	8	0		620

	STAGE 1	STAGE 2		
EXCAVATION	73	40		630
TOPSOIL EXCAVATION	4	0	776+13.24	625
EMBANKMENT	4	2		620

CROSS SECTIONS: U.S. ROUTE 30 - STA. 776+13.24 TO STA. 776+61.98

SCALE: 1" = 10' HORIZ.
1" = 5' VERT.

F:\dot\0006602\draw\bid\sheet\vs30.dgn