


F.A. RTE.	SECTION	COUNTY	TOTAL SHEETS	SHEET NO.
575	(B+14) R-3	WILL	390	323
STA.		TO STA.		
FED. ROAD DIST. NO.		ILLINOIS FED. AID PROJECT		
CONTRACT NO. 60961				

DATE	BY

DATE	BY

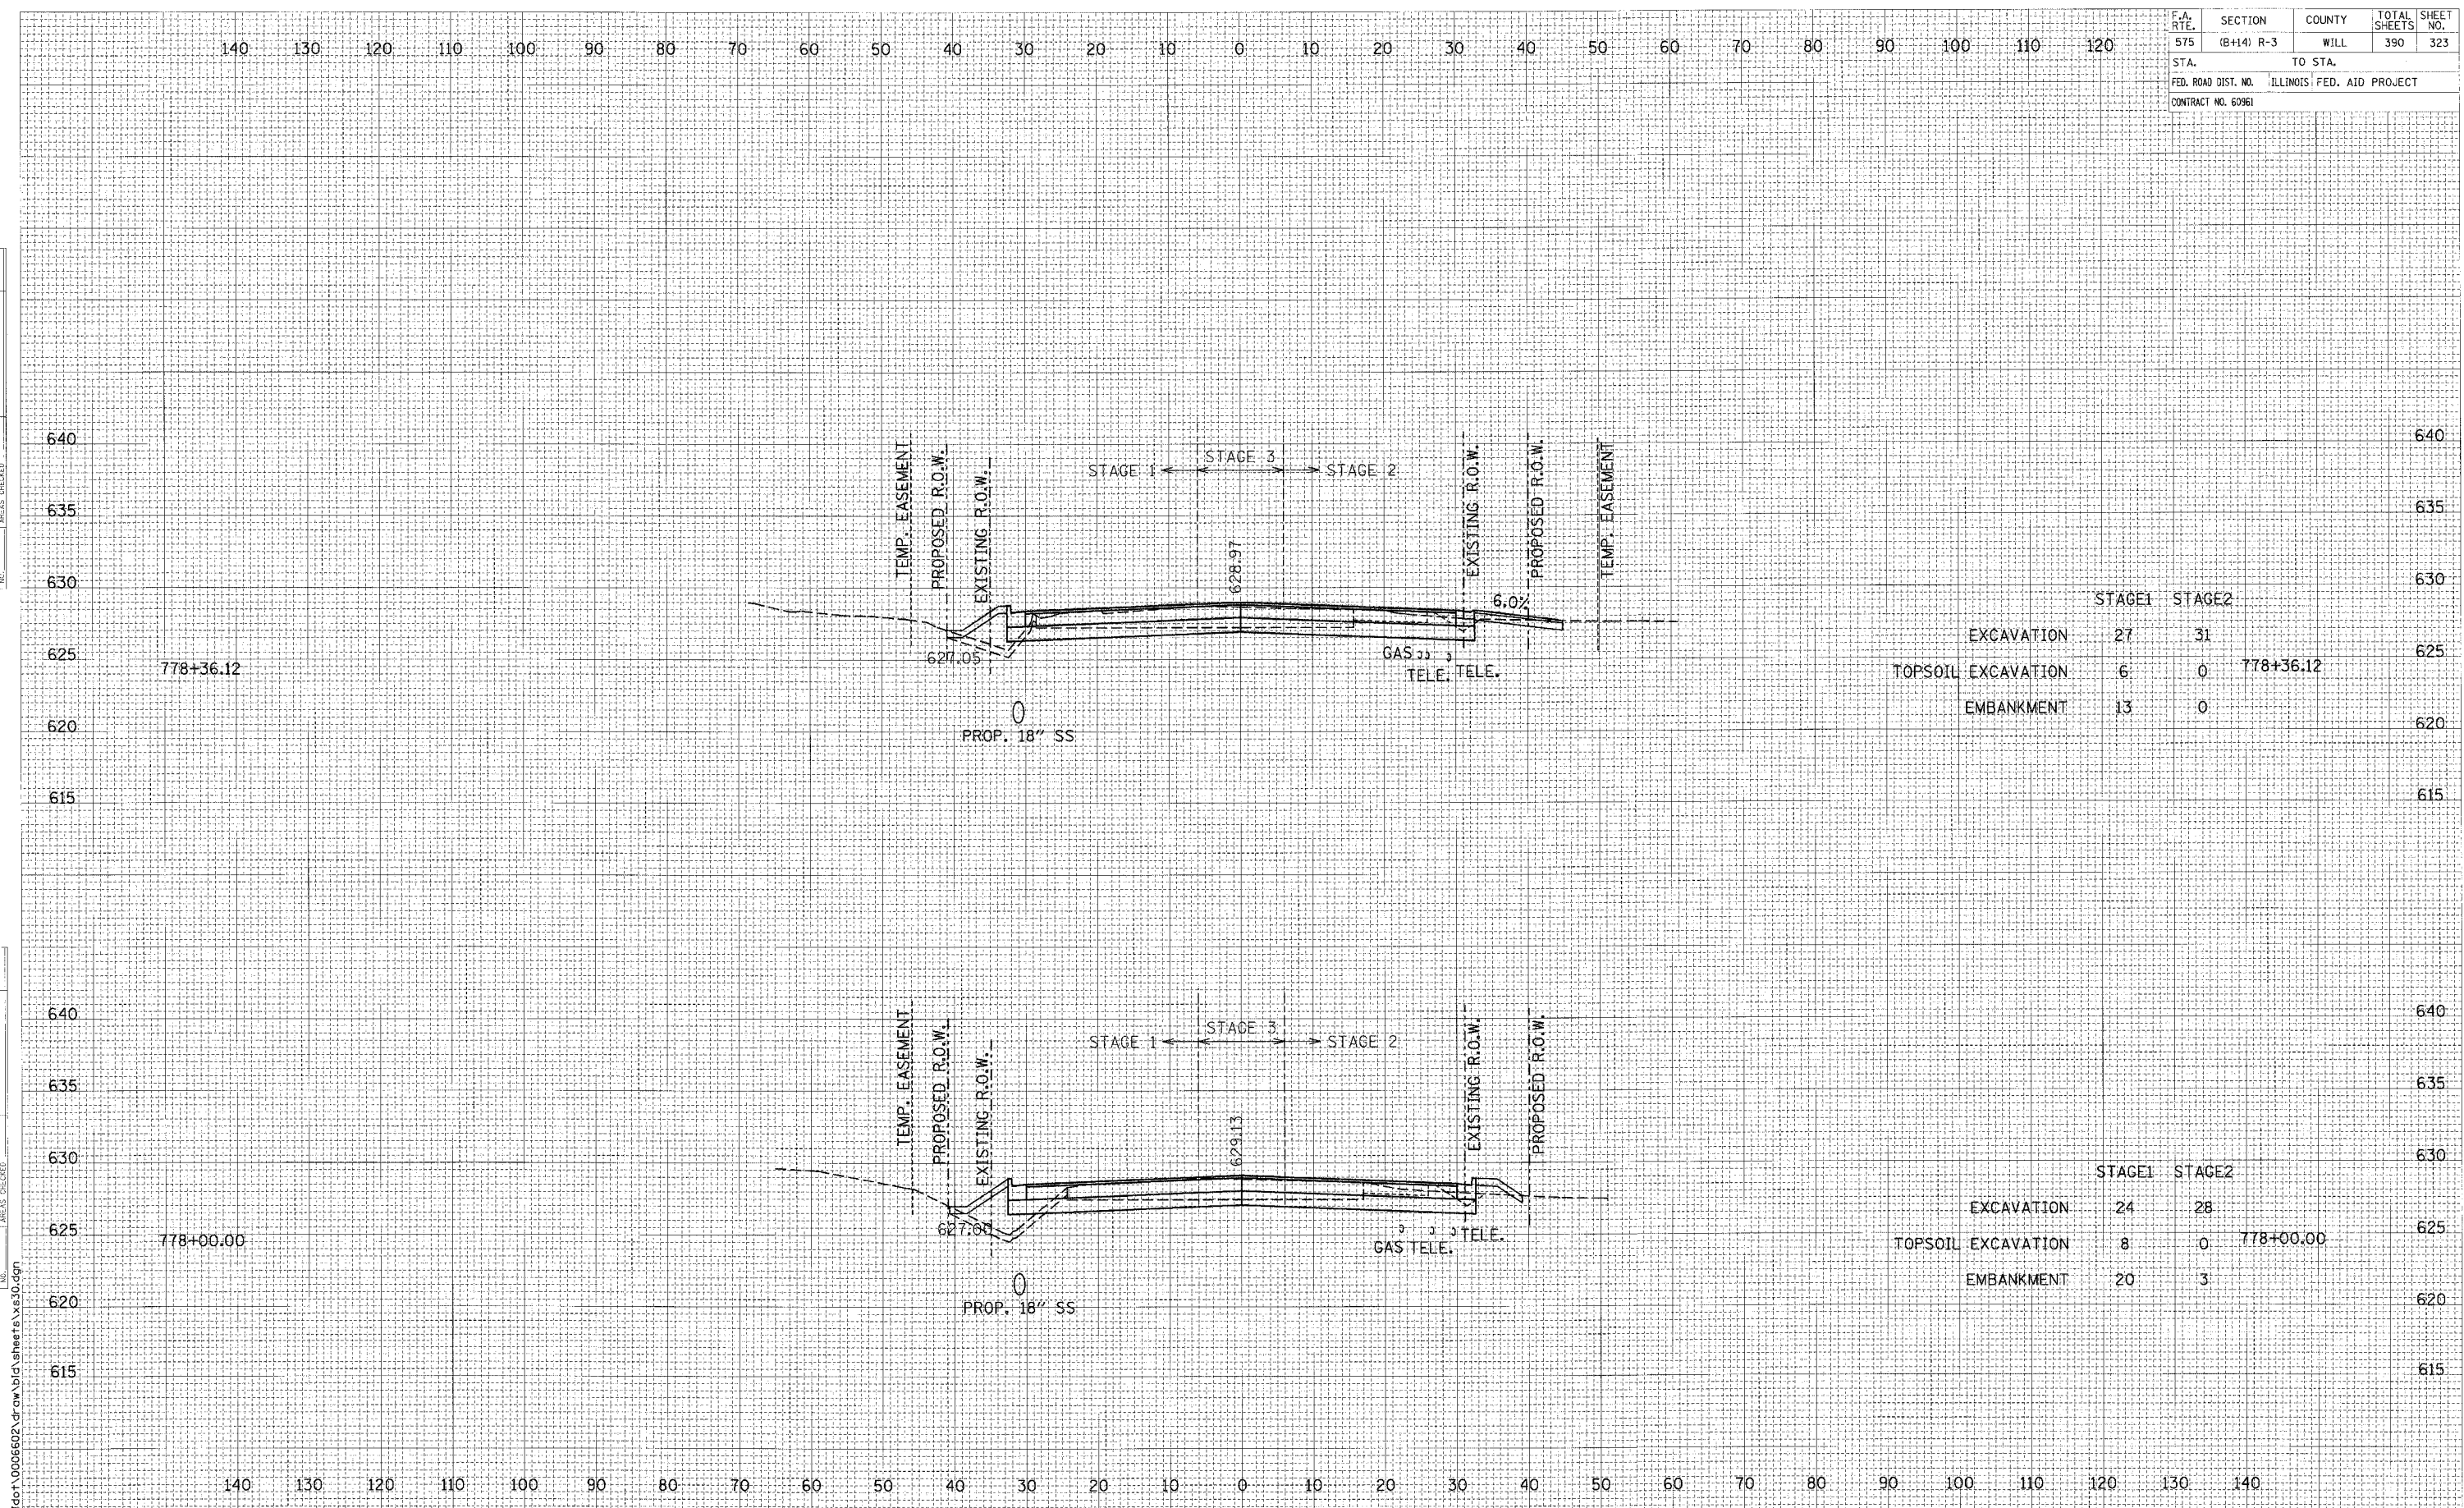

	STAGE1	STAGE2	
EXCAVATION	27	31	
TOPSOIL EXCAVATION	6	0	778+36.12
EMBANKMENT	13	0	

	STAGE1	STAGE2	
EXCAVATION	24	28	
TOPSOIL EXCAVATION	8	0	778+00.00
EMBANKMENT	20	3	

CROSS SECTIONS: U.S. ROUTE 30 - STA. 778+00.00 TO STA. 778+36.12
 SCALE: 1" = 10' HORIZ.
 1" = 5' VERT.

I:\dot\0006602\draw\sheet\sheet30.dgn