


F.A. RTE.	SECTION	COUNTY	TOTAL SHEETS	SHEET NO.
575	(B+14) R-3	WILL	390	328
STA.		TO STA.		
FED. ROAD DIST. NO.		ILLINOIS FED. AID PROJECT		
CONTRACT NO. 60961				

FINAL SURVEY	DATE
AGE-D	
PLOTTED	
NOTED	
NO. 1000	
AREAS CHECKED	

ORIGINAL SURVEY	DATE
PLOTTED	
NOTED	
NO. 1000	
AREAS CHECKED	

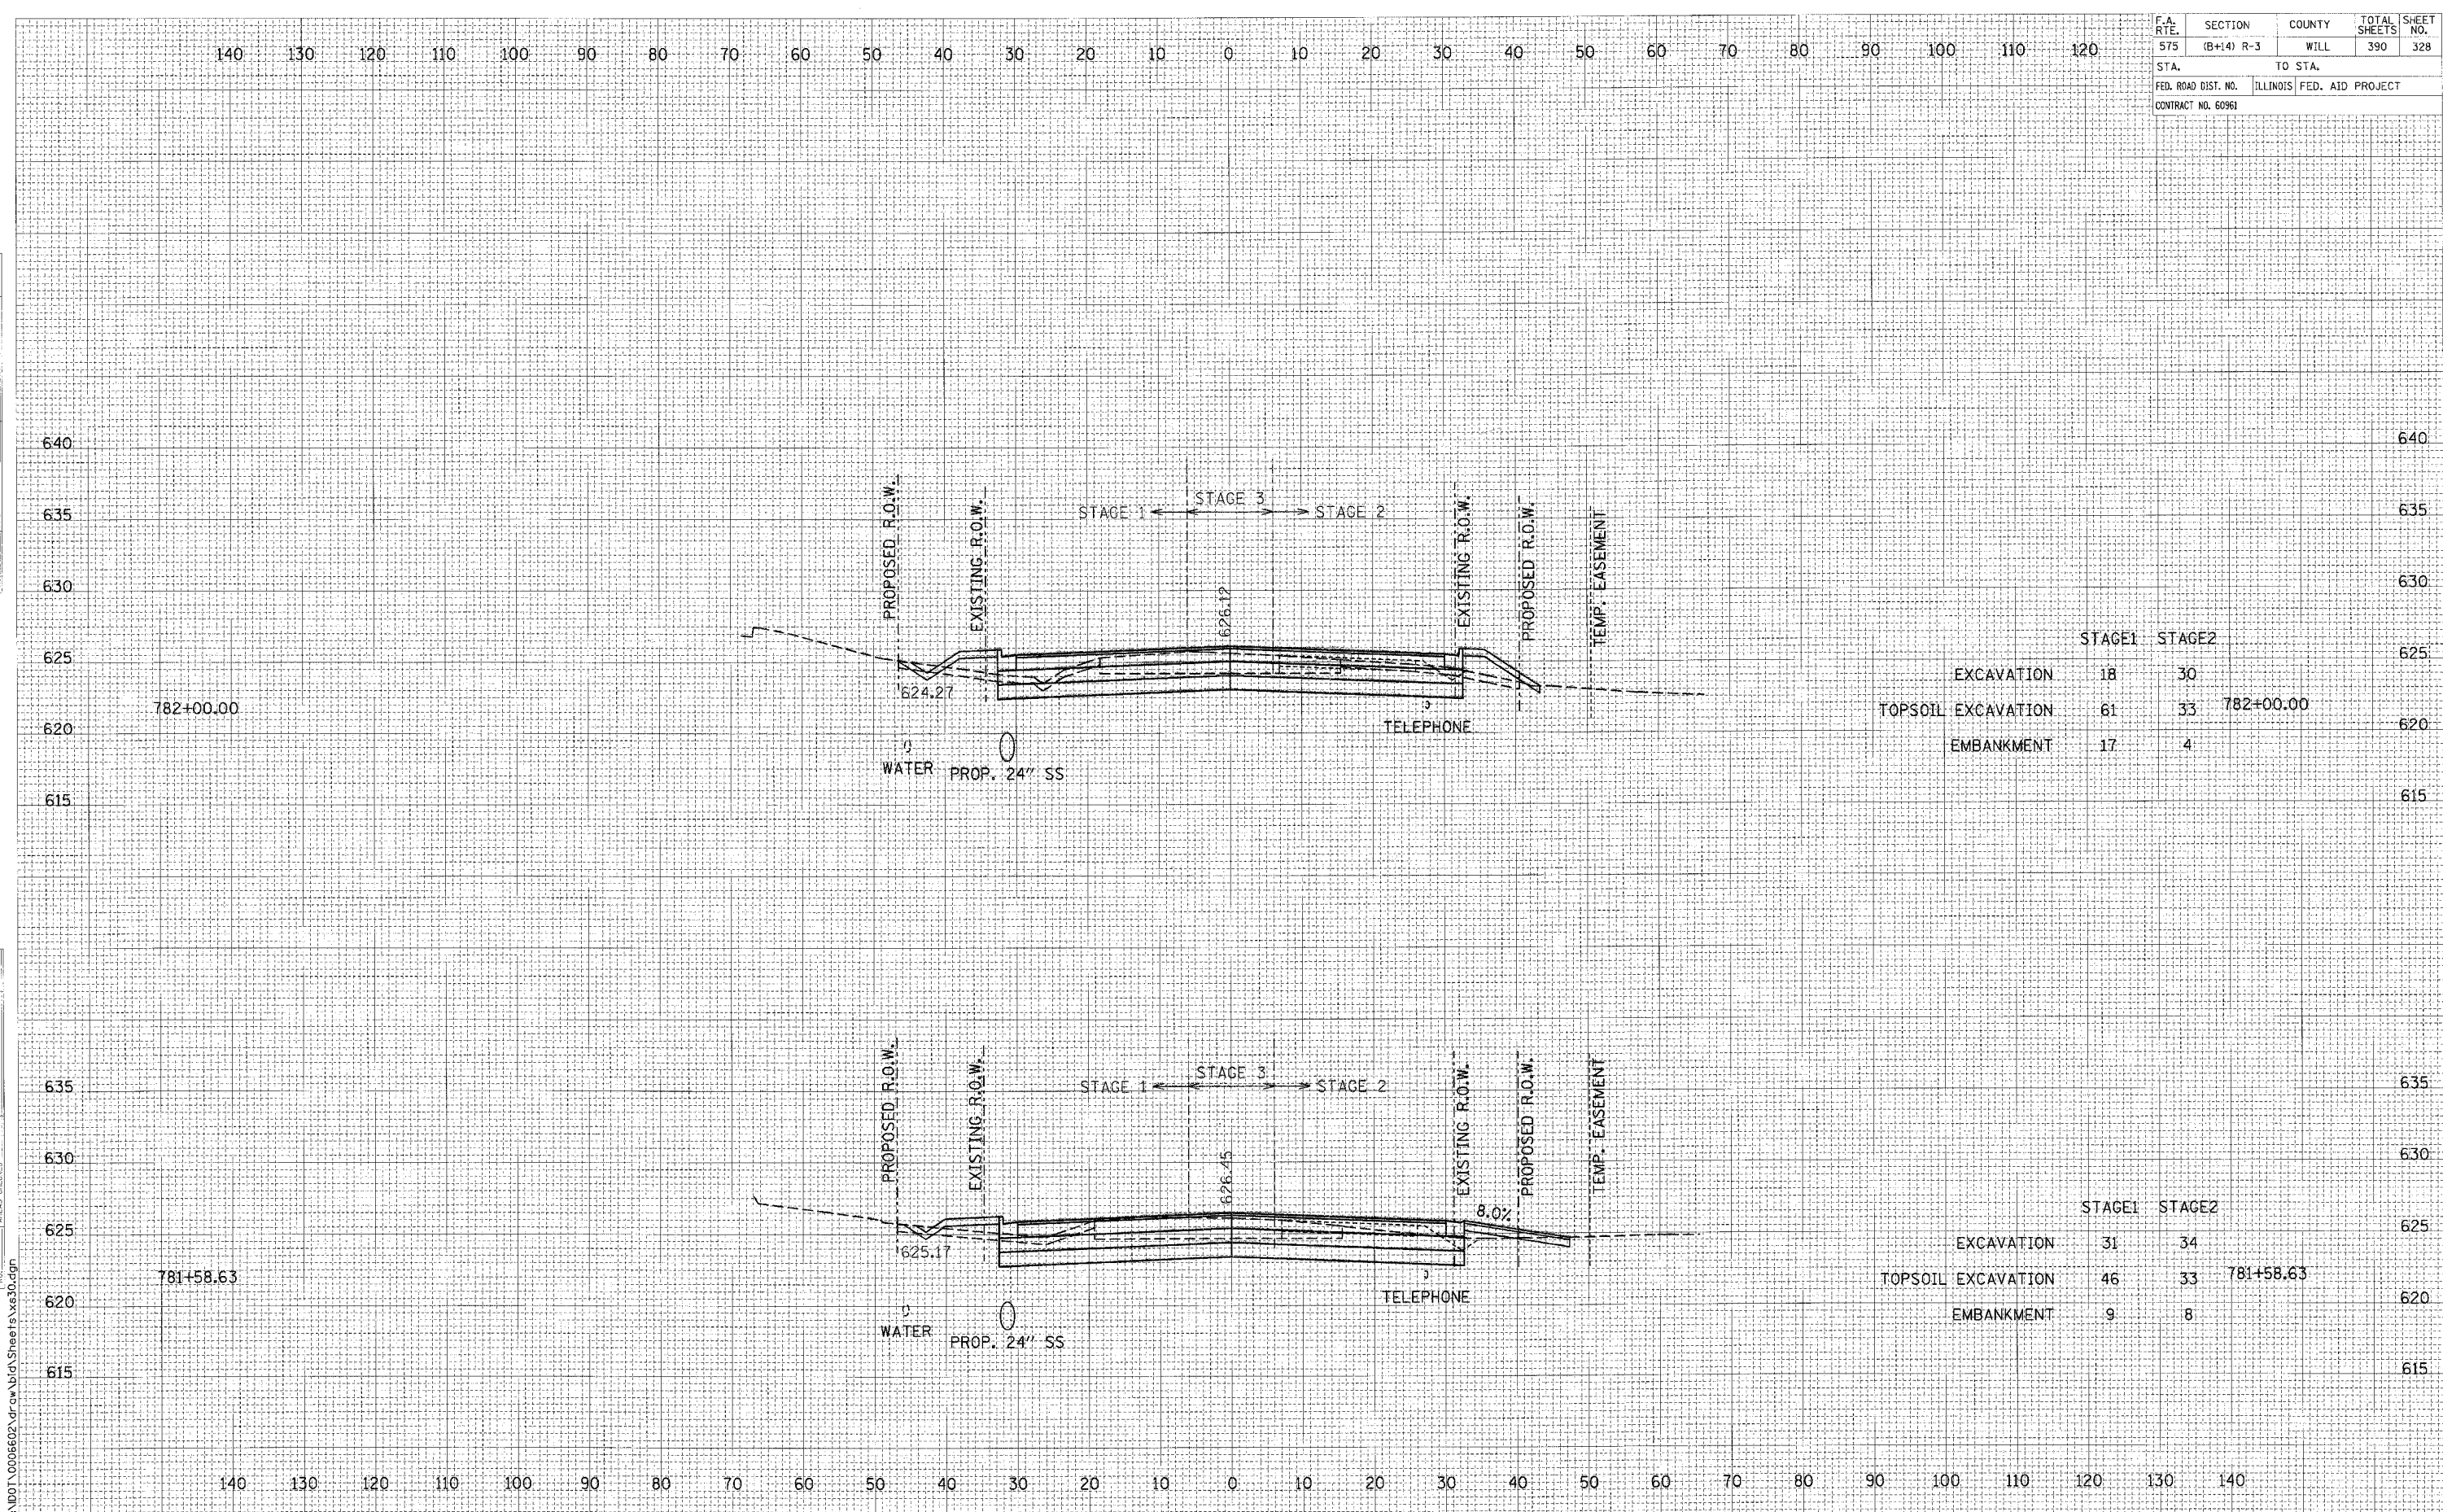

	STAGE1	STAGE2	
EXCAVATION	18	30	
TOPSOIL EXCAVATION	61	33	782+00.00
EMBANKMENT	17	4	

	STAGE1	STAGE2	
EXCAVATION	31	34	
TOPSOIL EXCAVATION	46	33	781+58.63
EMBANKMENT	9	8	

CROSS SECTIONS: U.S. ROUTE 30 - STA. 781+58.63 TO STA. 782+00.00

SCALE: 1" = 10' HORIZ.
1" = 5' VERT.

L:\NDOT\0006602\dr\aw\bid\Sheet\Vs30.dgn