


F.A. RTE.	SECTION	COUNTY	TOTAL SHEETS	SHEET NO.
575	(B+14) R-3	WILL	390	330
STA.		TO STA.		
FED. ROAD DIST. NO.		ILLINOIS FED. AID PROJECT		
CONTRACT NO. 60961				

FINAL	APPROVED	DATE
SIGNATURE	PLOTTED	
NOTE BOOK	REDATE	
NO.	AREAS CHECKED	

ORIGINAL	APPROVED	DATE
SIGNATURE	PLOTTED	
NOTE BOOK	REDATE	
NO.	AREAS CHECKED	

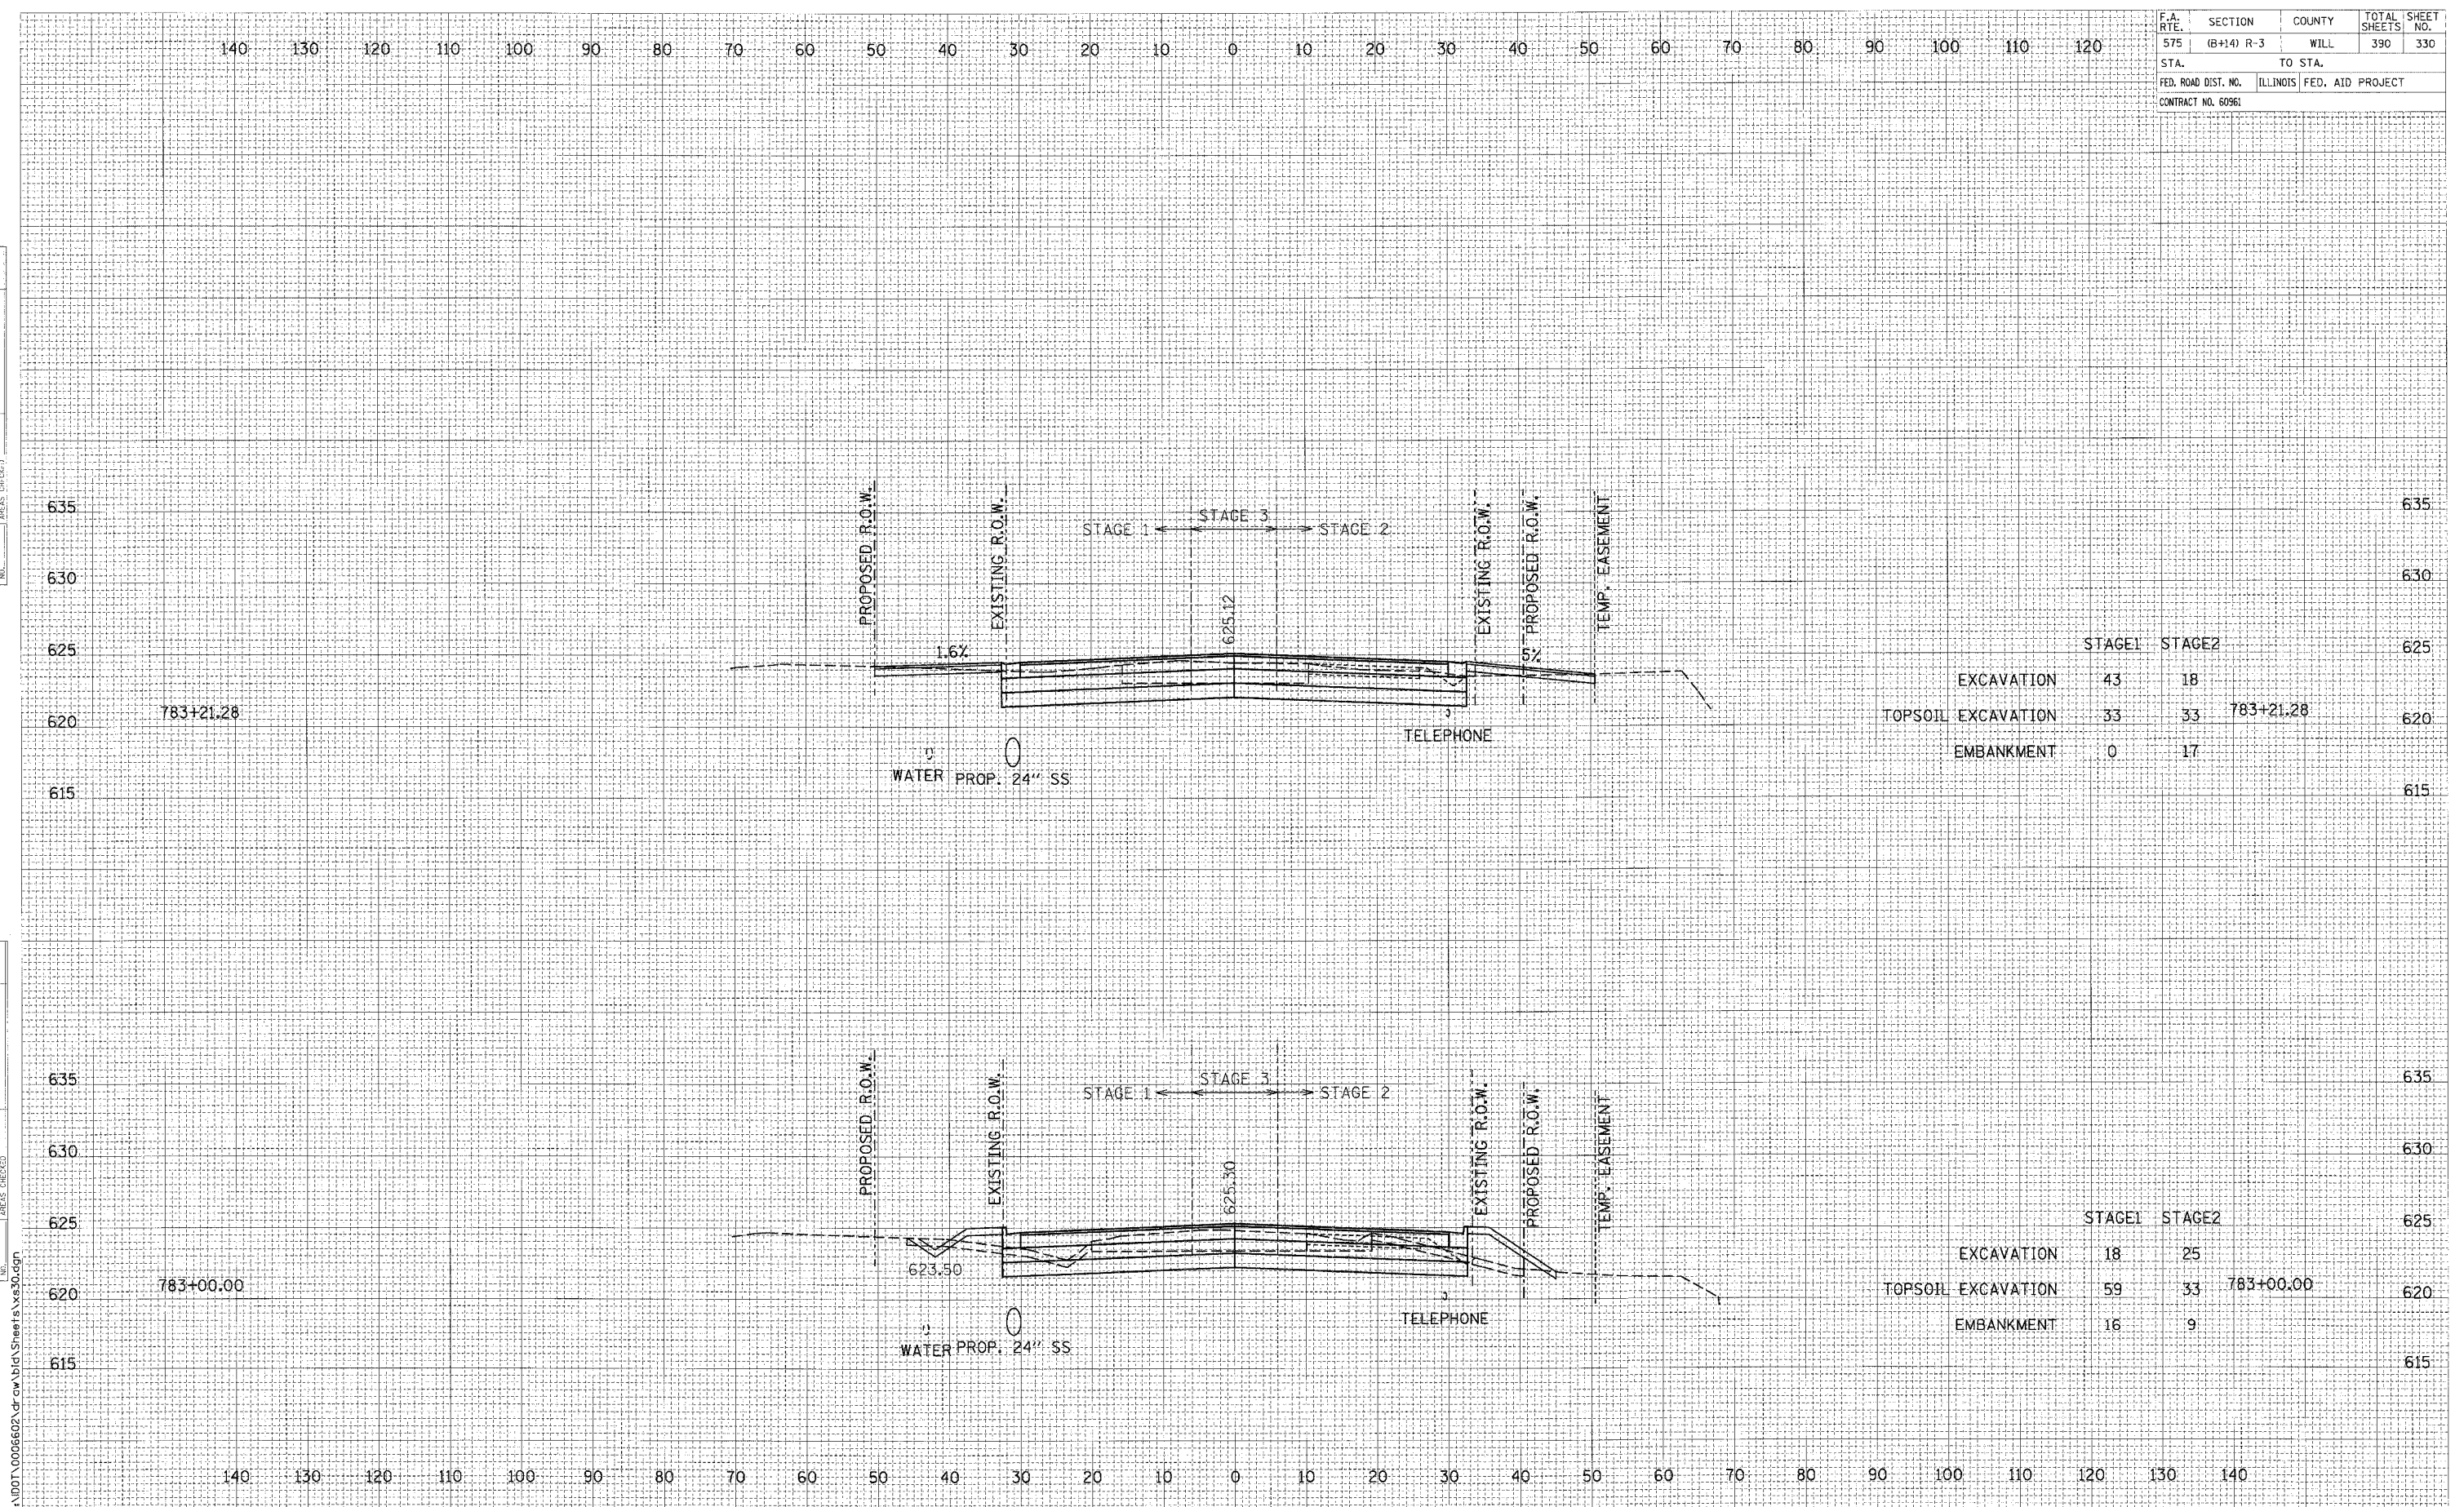

CROSS SECTIONS: U.S. ROUTE 30 - STA. 783+00.00 TO STA. 783+21.28

SCALE: 1" = 10' HORIZ.
1" = 5' VERT.

L:\DOT\0006602\dr\aw\bl\dr\Sheets\Xs30.dgn