


F.A. RTE.	SECTION	COUNTY	TOTAL SHEETS	SHEET NO.
575	(B+14) R-3	WILL	390	335
STA.		TO STA.		
FED. ROAD DIST. NO.		ILLINOIS	FED. AID PROJECT	
CONTRACT NO. 60961				

DATE	BY

DATE	BY

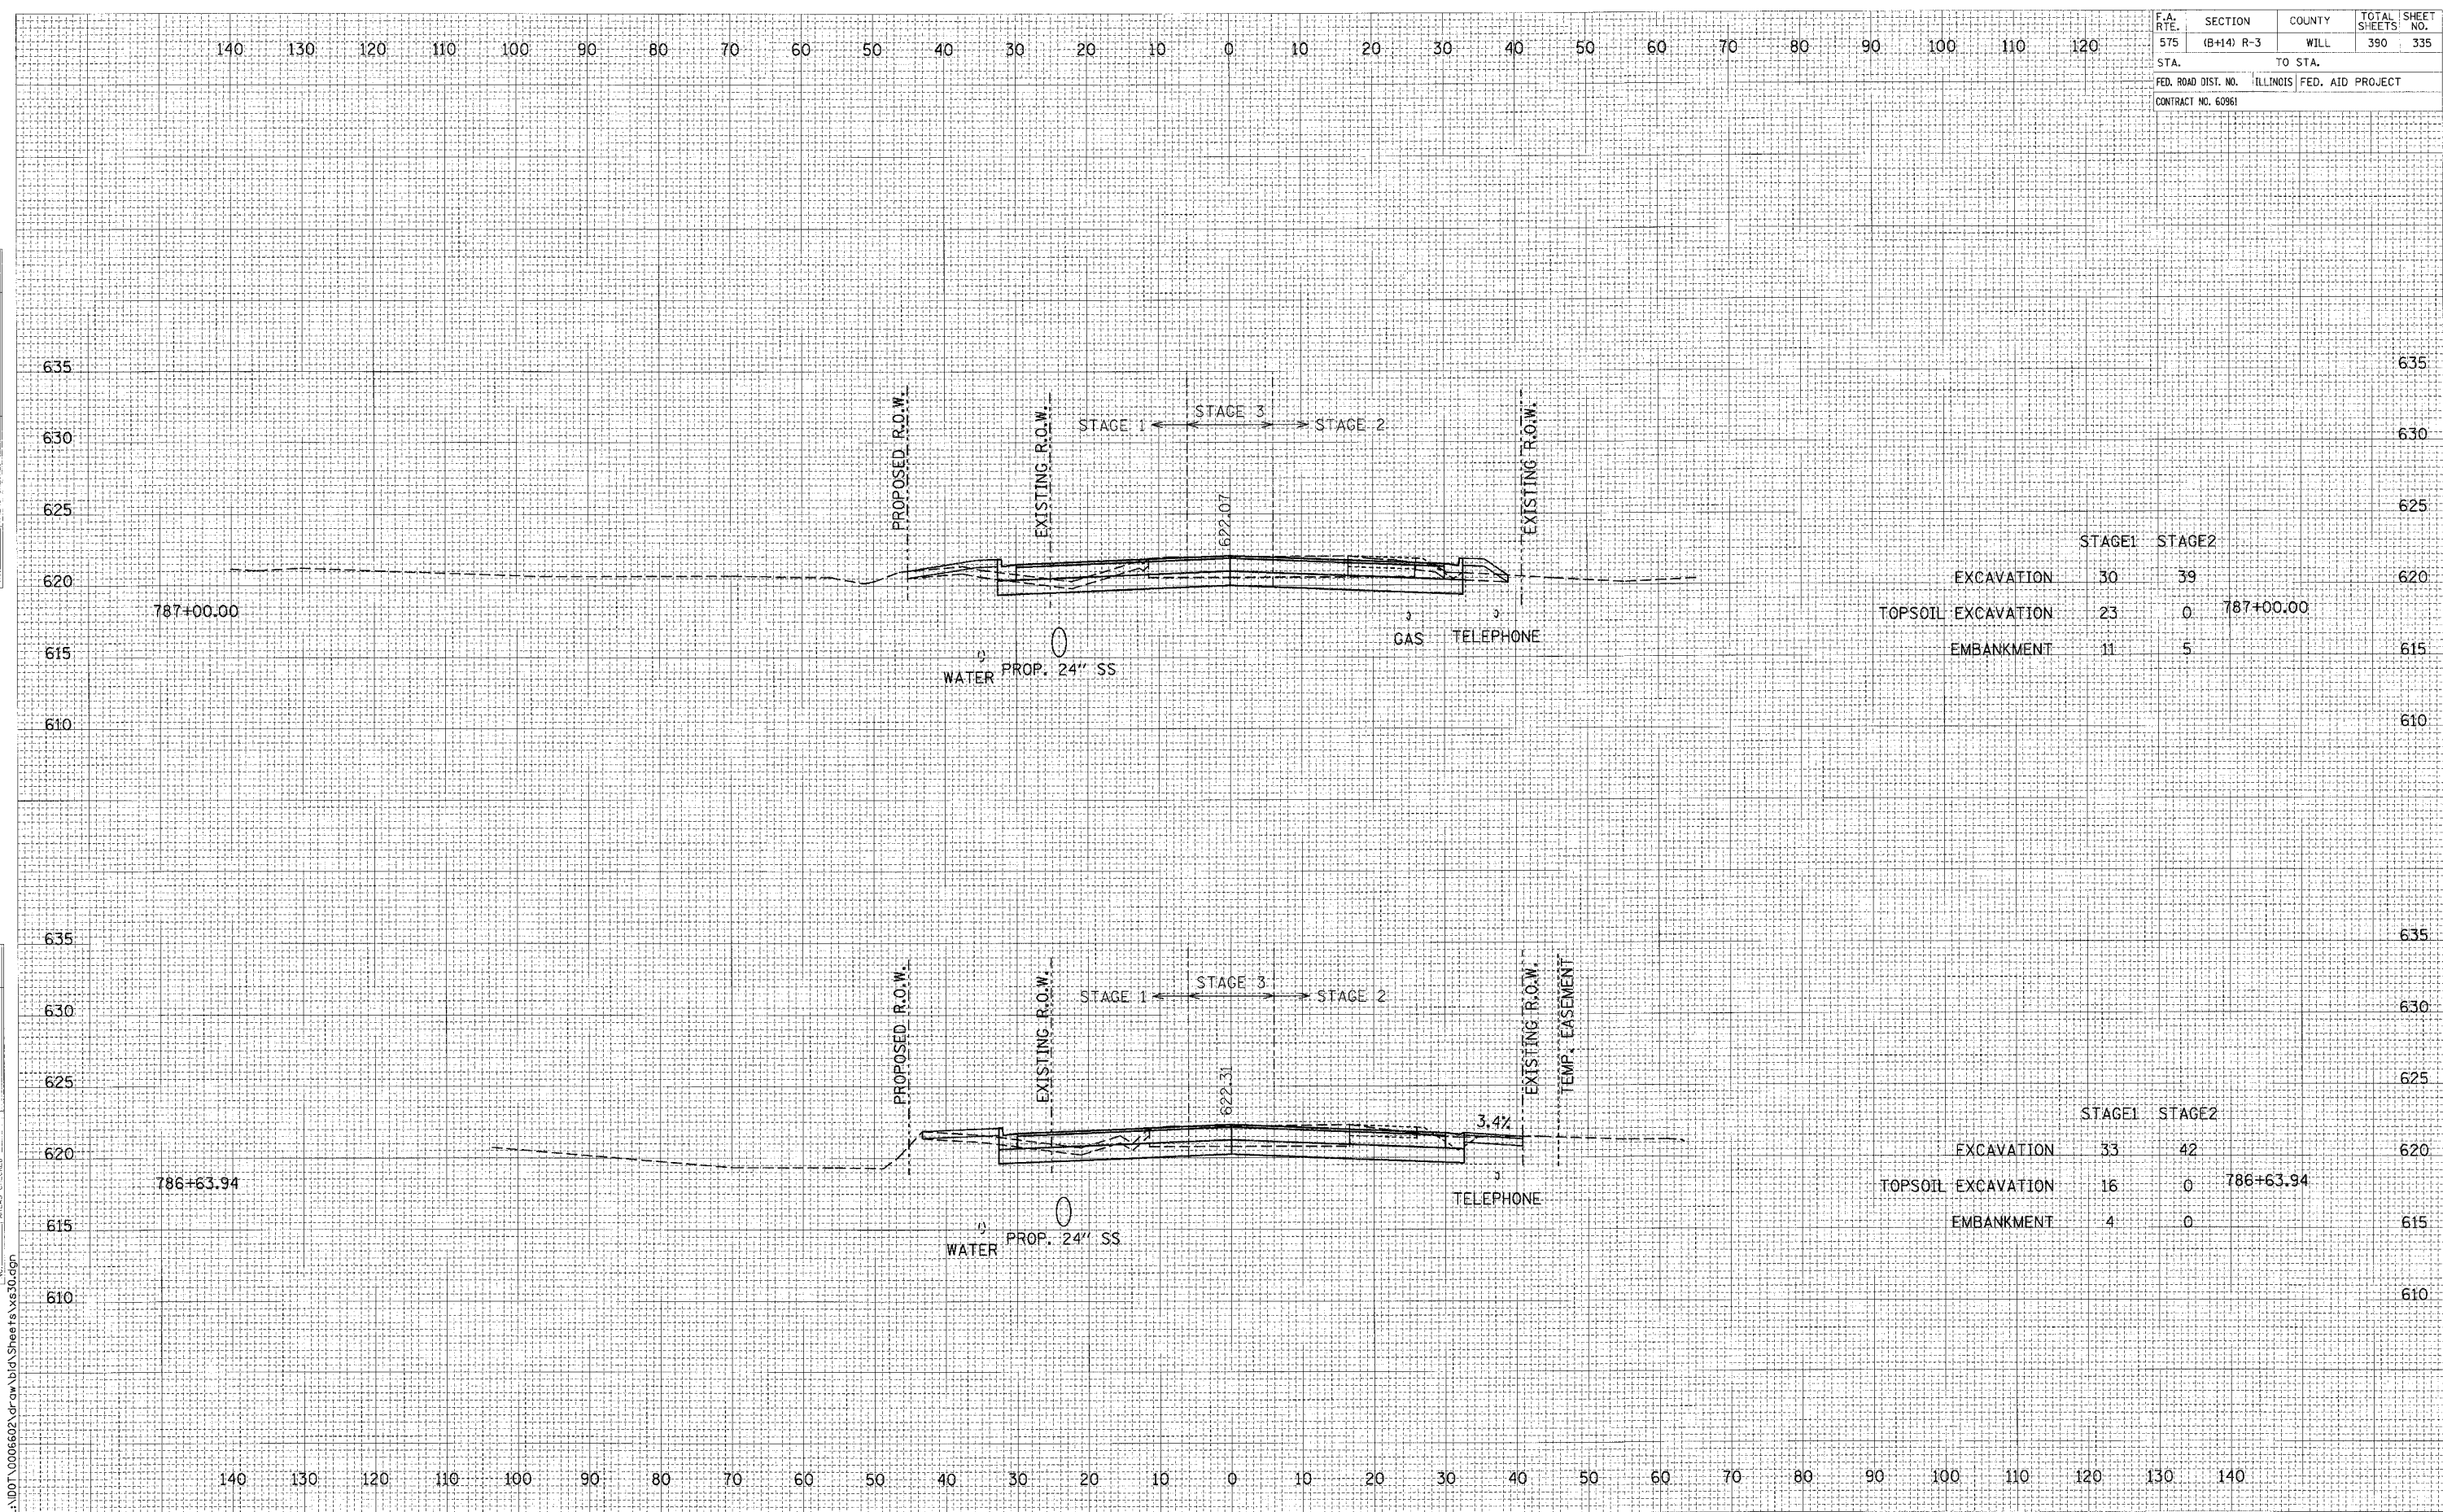

	STAGE1	STAGE2	
EXCAVATION	30	39	620
TOPSOIL EXCAVATION	23	0	787+00.00
EMBANKMENT	11	5	615

	STAGE1	STAGE2	
EXCAVATION	33	42	620
TOPSOIL EXCAVATION	16	0	786+63.94
EMBANKMENT	4	0	615

CROSS SECTIONS: U.S. ROUTE 30 - STA. 786+63.94 TO STA. 787+00.00

SCALE: 1" = 10' HORIZ.
1" = 5' VERT.

L:\DOT\0006602\dr-aw\bid\Sheets\ws30.dgn