


F.A. RTE.	SECTION	COUNTY	TOTAL SHEETS	SHEET NO.
575	(B+14) R-3	WILL	390	338
STA.		TO STA.		
FED. ROAD DIST. NO.		ILLINOIS FED. AID PROJECT		
CONTRACT NO. 60961				

FINAL SURVEY	DATE
NO. _____	BY _____
NO. _____	DATE _____
NO. _____	DATE _____
NO. _____	DATE _____

ORIGINAL SURVEY	DATE
NO. _____	BY _____
NO. _____	DATE _____
NO. _____	DATE _____
NO. _____	DATE _____

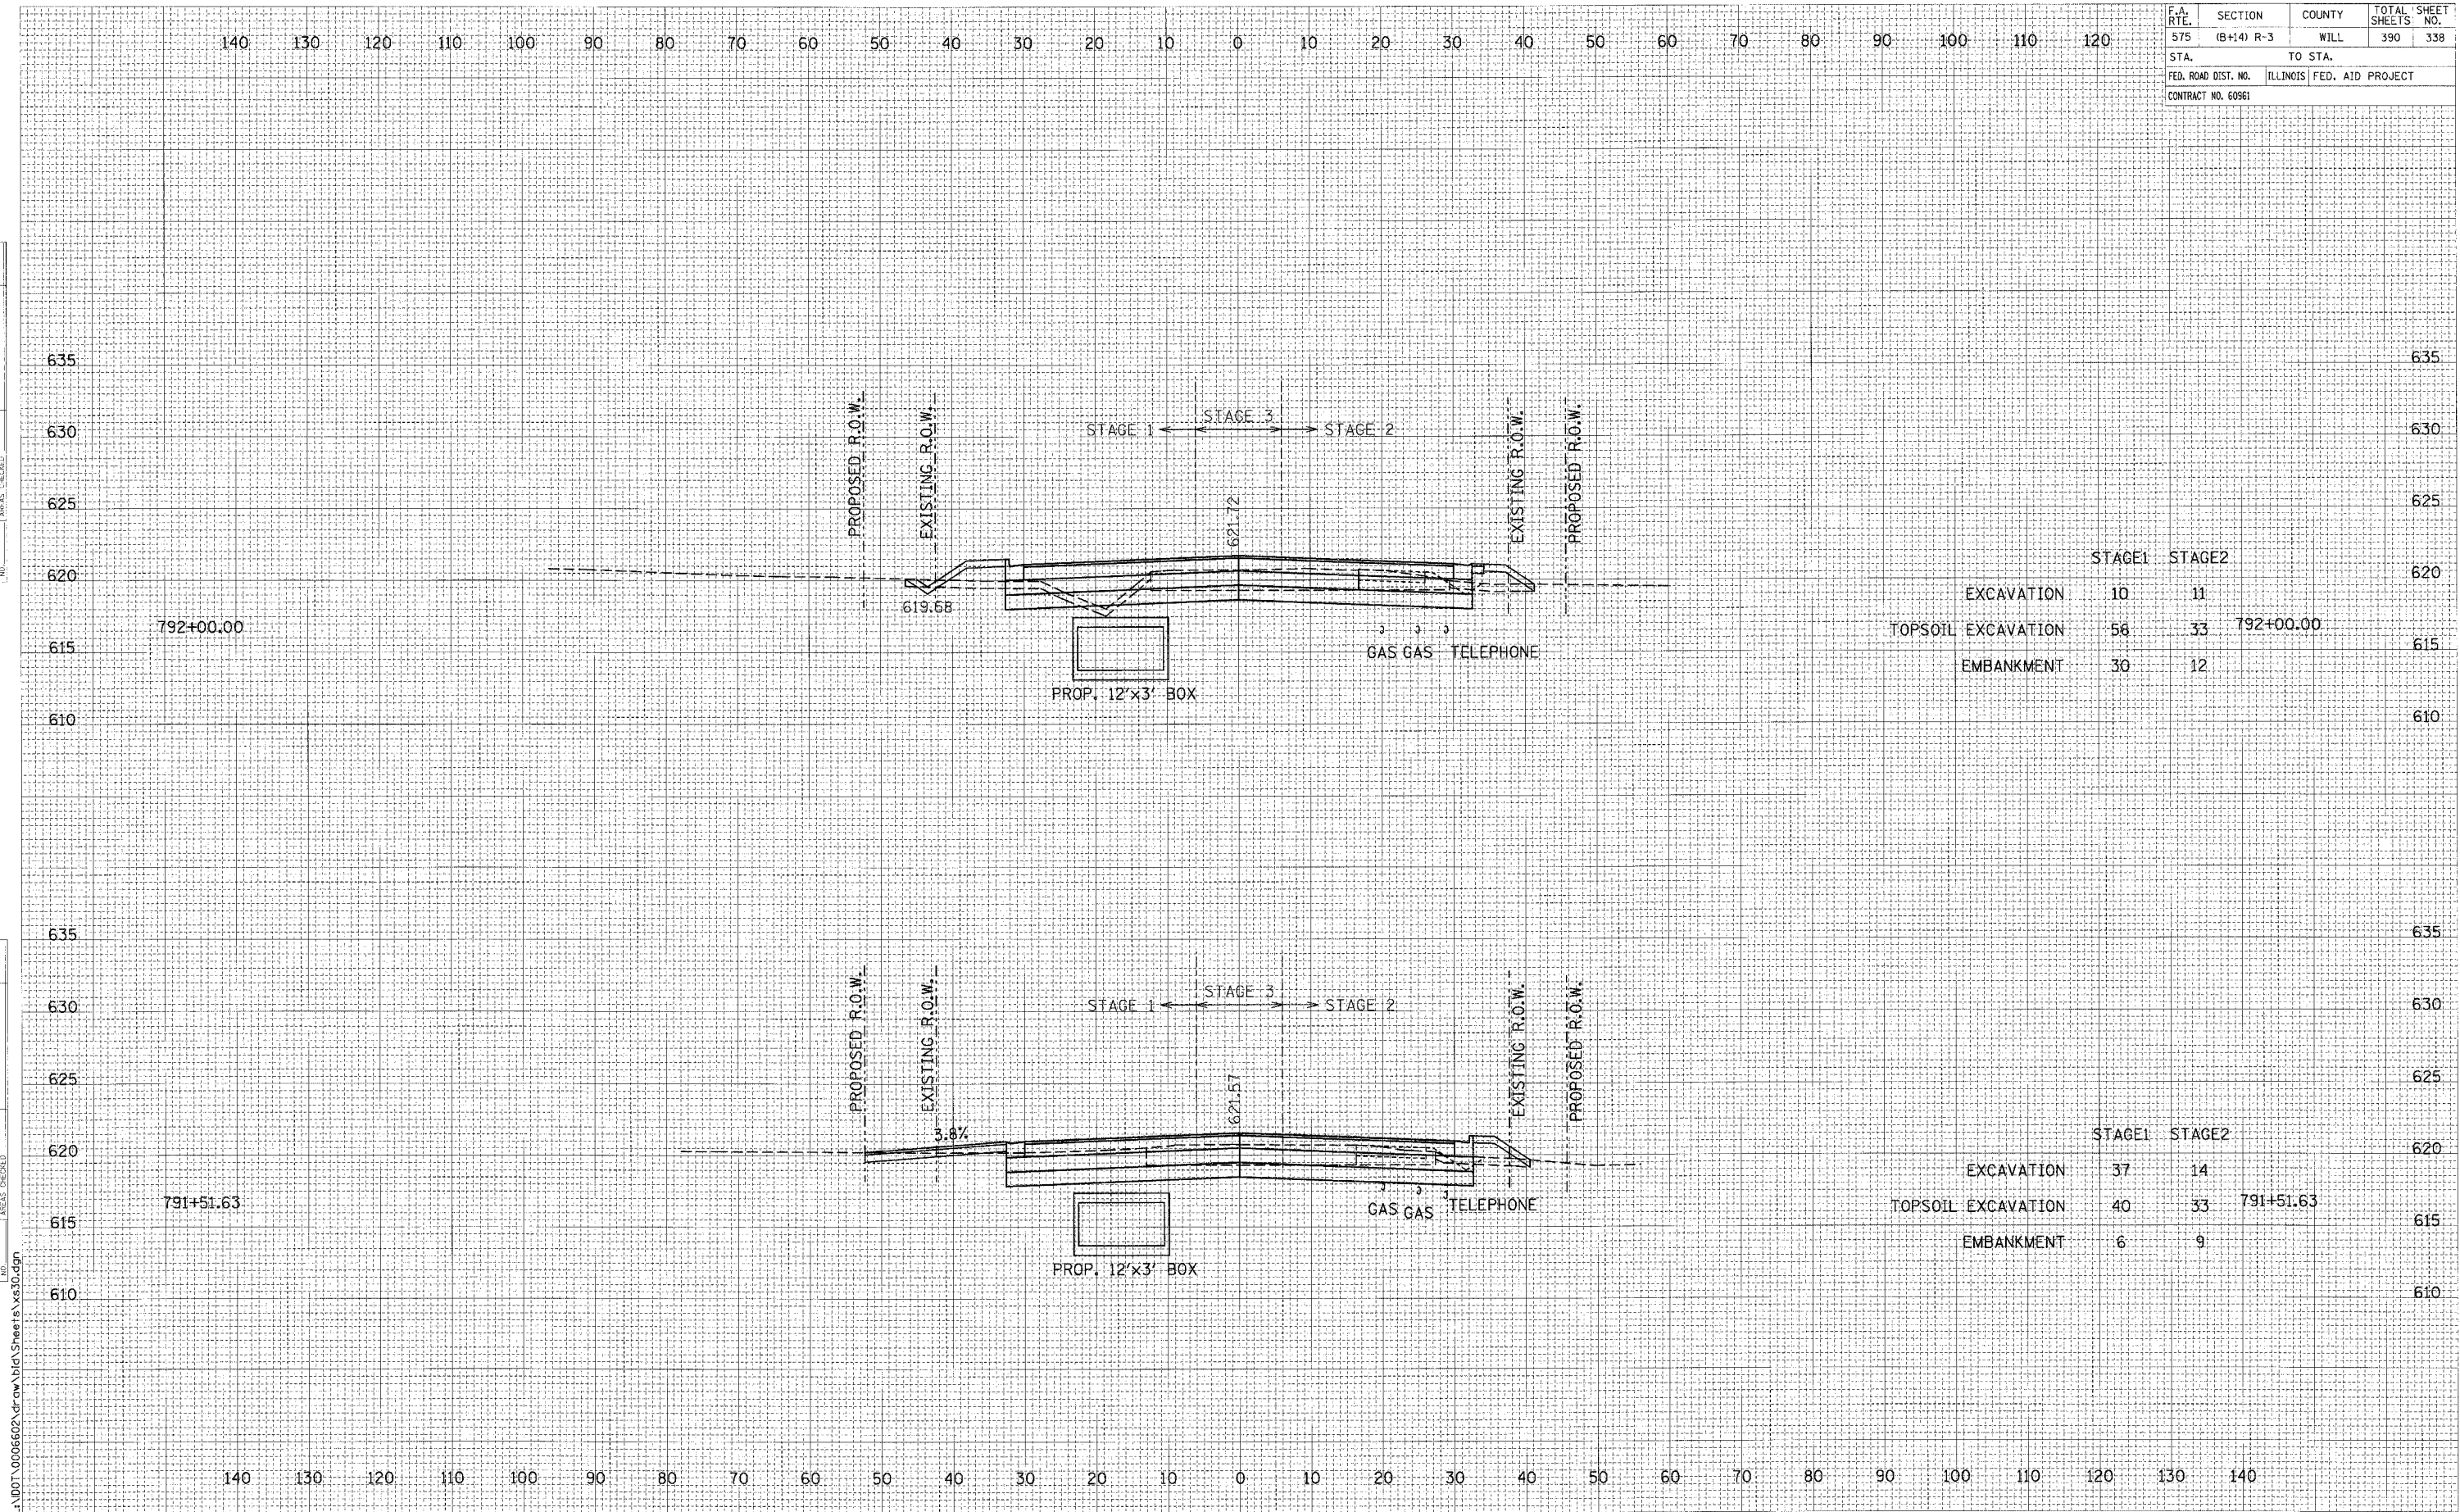

	STAGE1	STAGE2	
EXCAVATION	10	11	
TOPSOIL EXCAVATION	56	33	792+00.00
EMBANKMENT	30	12	

	STAGE1	STAGE2	
EXCAVATION	37	14	
TOPSOIL EXCAVATION	40	33	791+51.63
EMBANKMENT	6	9	

CROSS SECTIONS: U.S. ROUTE 30 - STA. 791+51.63 TO STA. 792+00.00

SCALE: 1" = 10' HORIZ.
1" = 5' VERT.

L:\DOT\0006602\Draw\1d1\Sheets\Xs30.dgn