


F.A. RTE.	SECTION	COUNTY	TOTAL SHEETS	SHEET NO.
575	(B+14) R-3	WILL	390	339
STA.		TO STA.		
FED. ROAD DIST. NO.	ILLINOIS	FED. AID PROJECT		
CONTRACT NO. 60961				

DATE	
BY	
DESIGNED	
CHECKED	
APPROVED	
NO.	

DATE	
BY	
DESIGNED	
CHECKED	
APPROVED	
NO.	

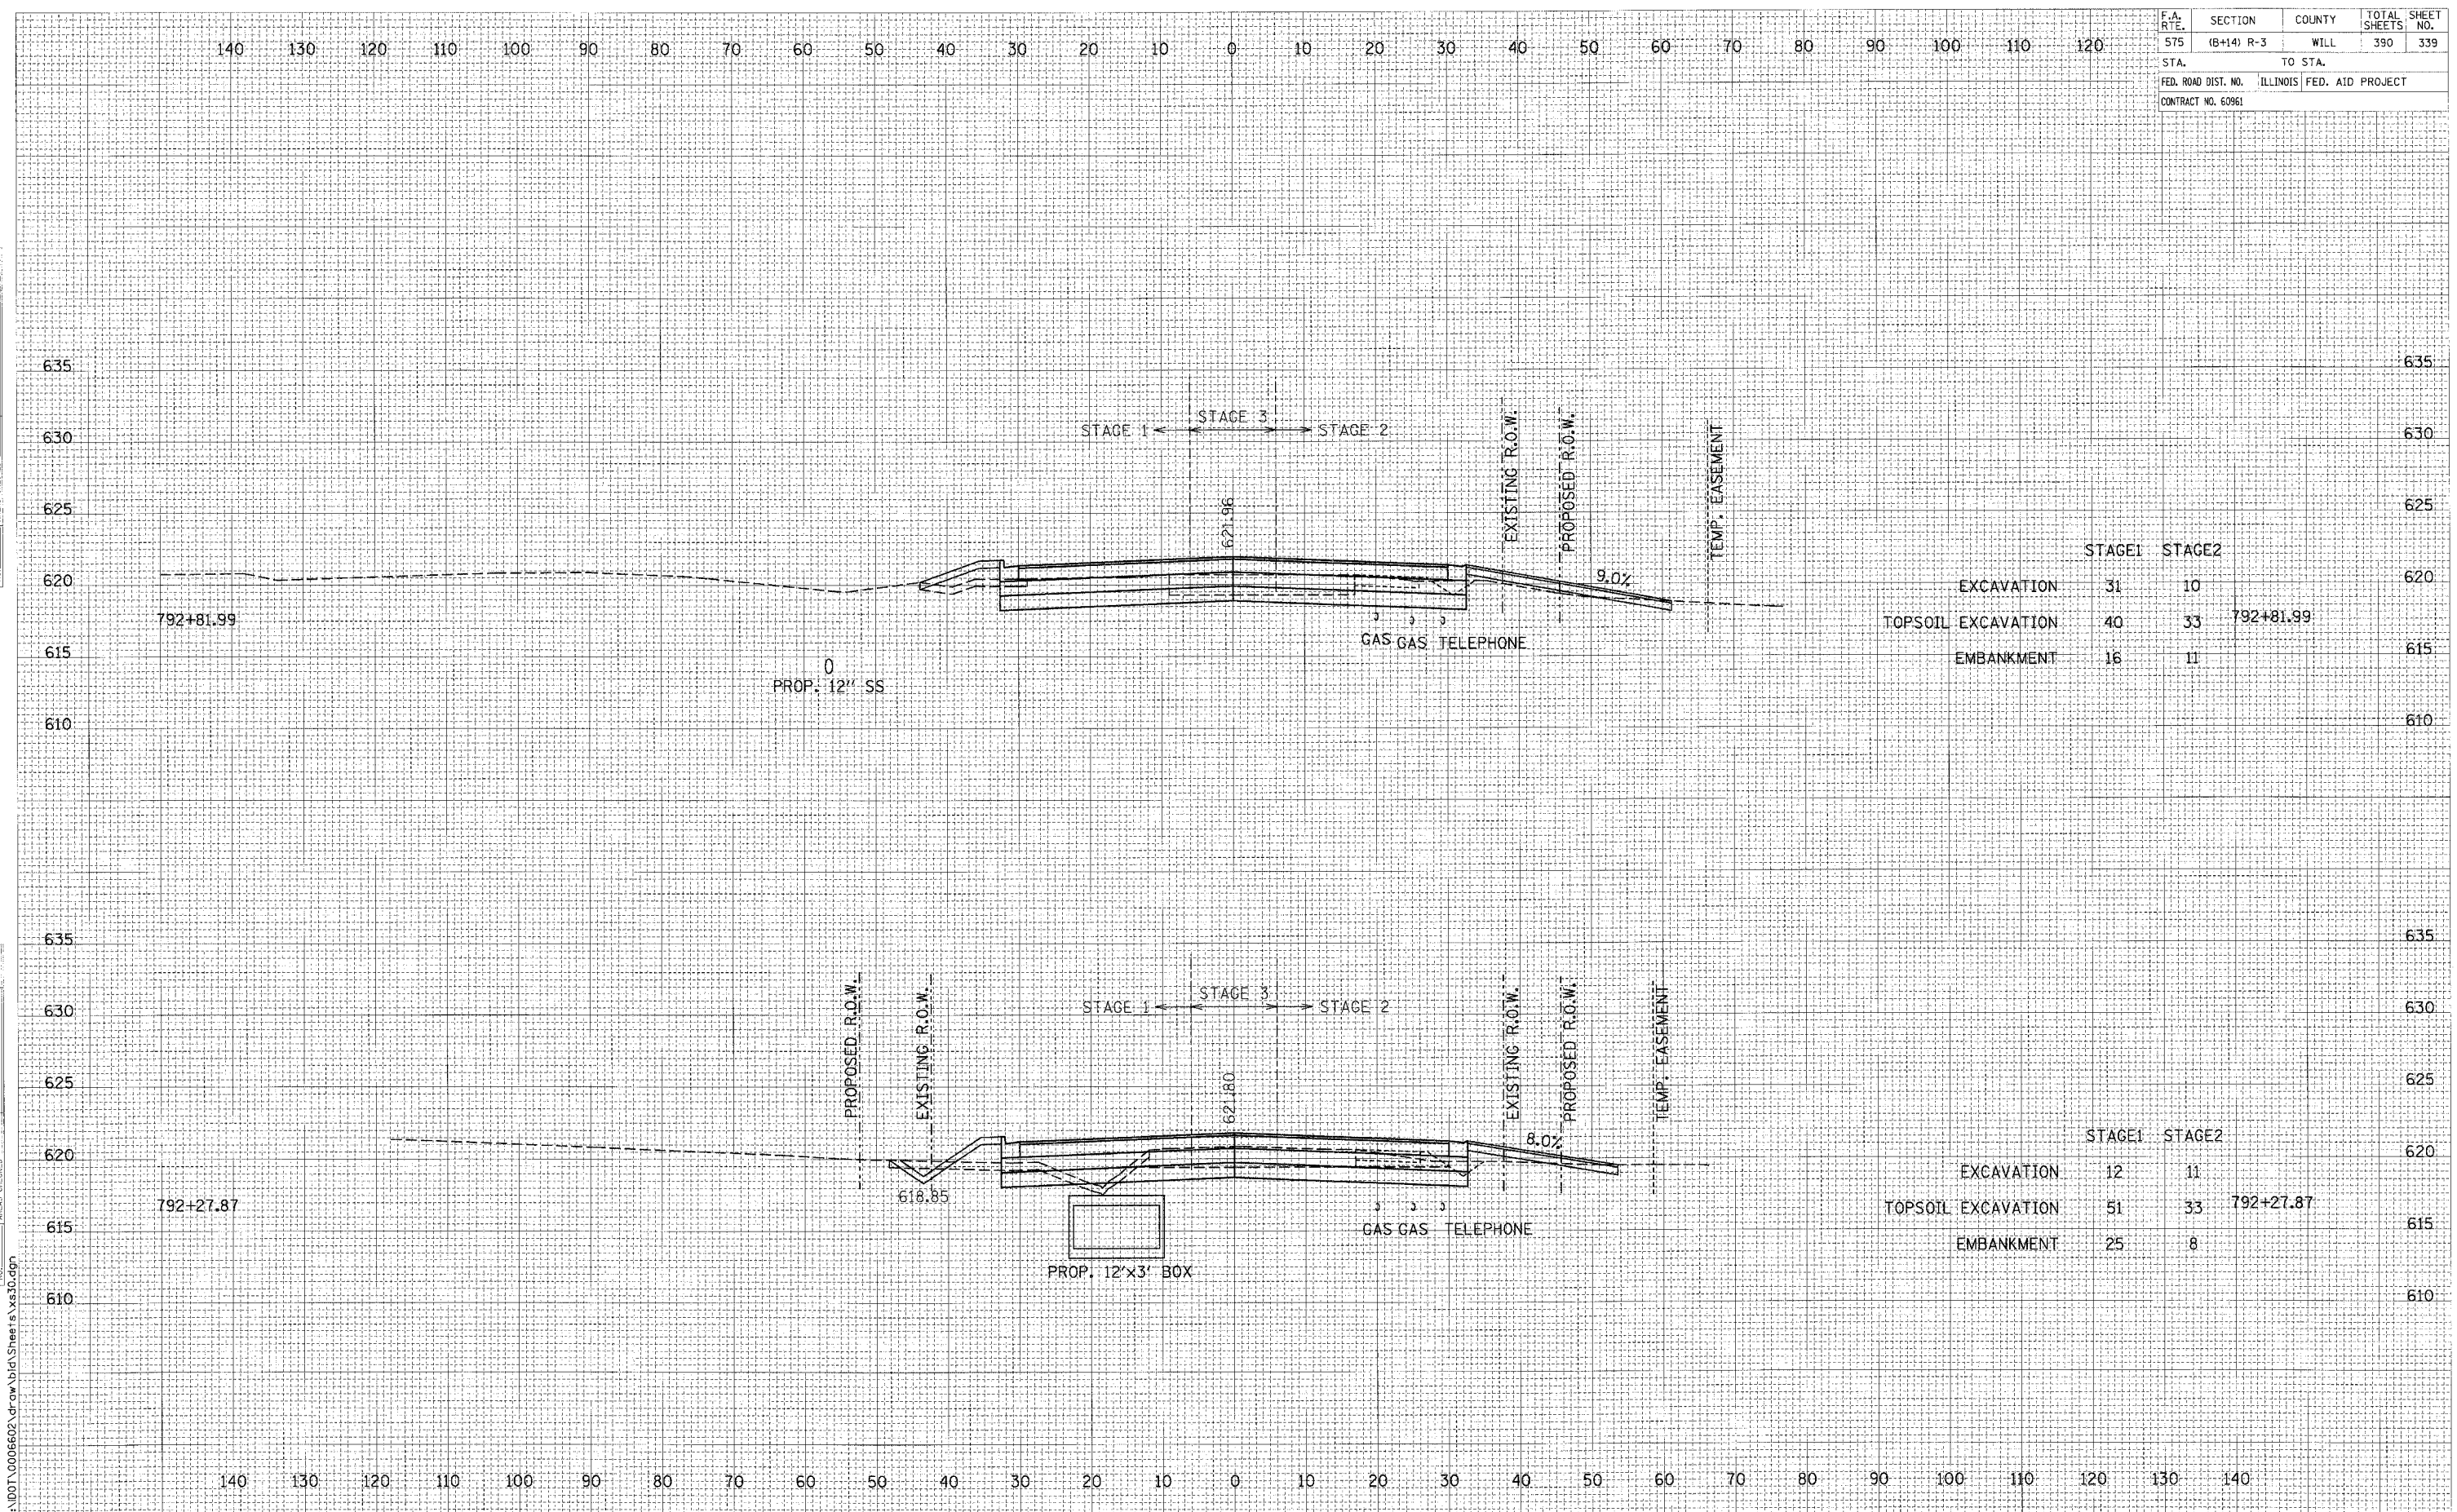

	STAGE1	STAGE2	
EXCAVATION	31	10	620
TOPSOIL EXCAVATION	40	33	792+81.99
EMBANKMENT	18	11	615

	STAGE1	STAGE2	
EXCAVATION	12	11	620
TOPSOIL EXCAVATION	51	33	792+27.87
EMBANKMENT	25	8	615

CROSS SECTIONS: U.S. ROUTE 30 - STA. 792+27.87 TO STA. 792+81.99

SCALE: 1" = 10' HORIZ.
1" = 5' VERT.