


F.A. RTE.	SECTION	COUNTY	TOTAL SHEETS	SHEET NO.
575	(B+14) R-3	WILL	390	341
STA.		TO STA.		
FED. ROAD DIST. NO. ILLINOIS FED. AID PROJECT				
CONTRACT NO. 60961				

DATE	BY

DATE	BY

L:\DOT\0006602A\prow\bid\Sheets\X630.dgn

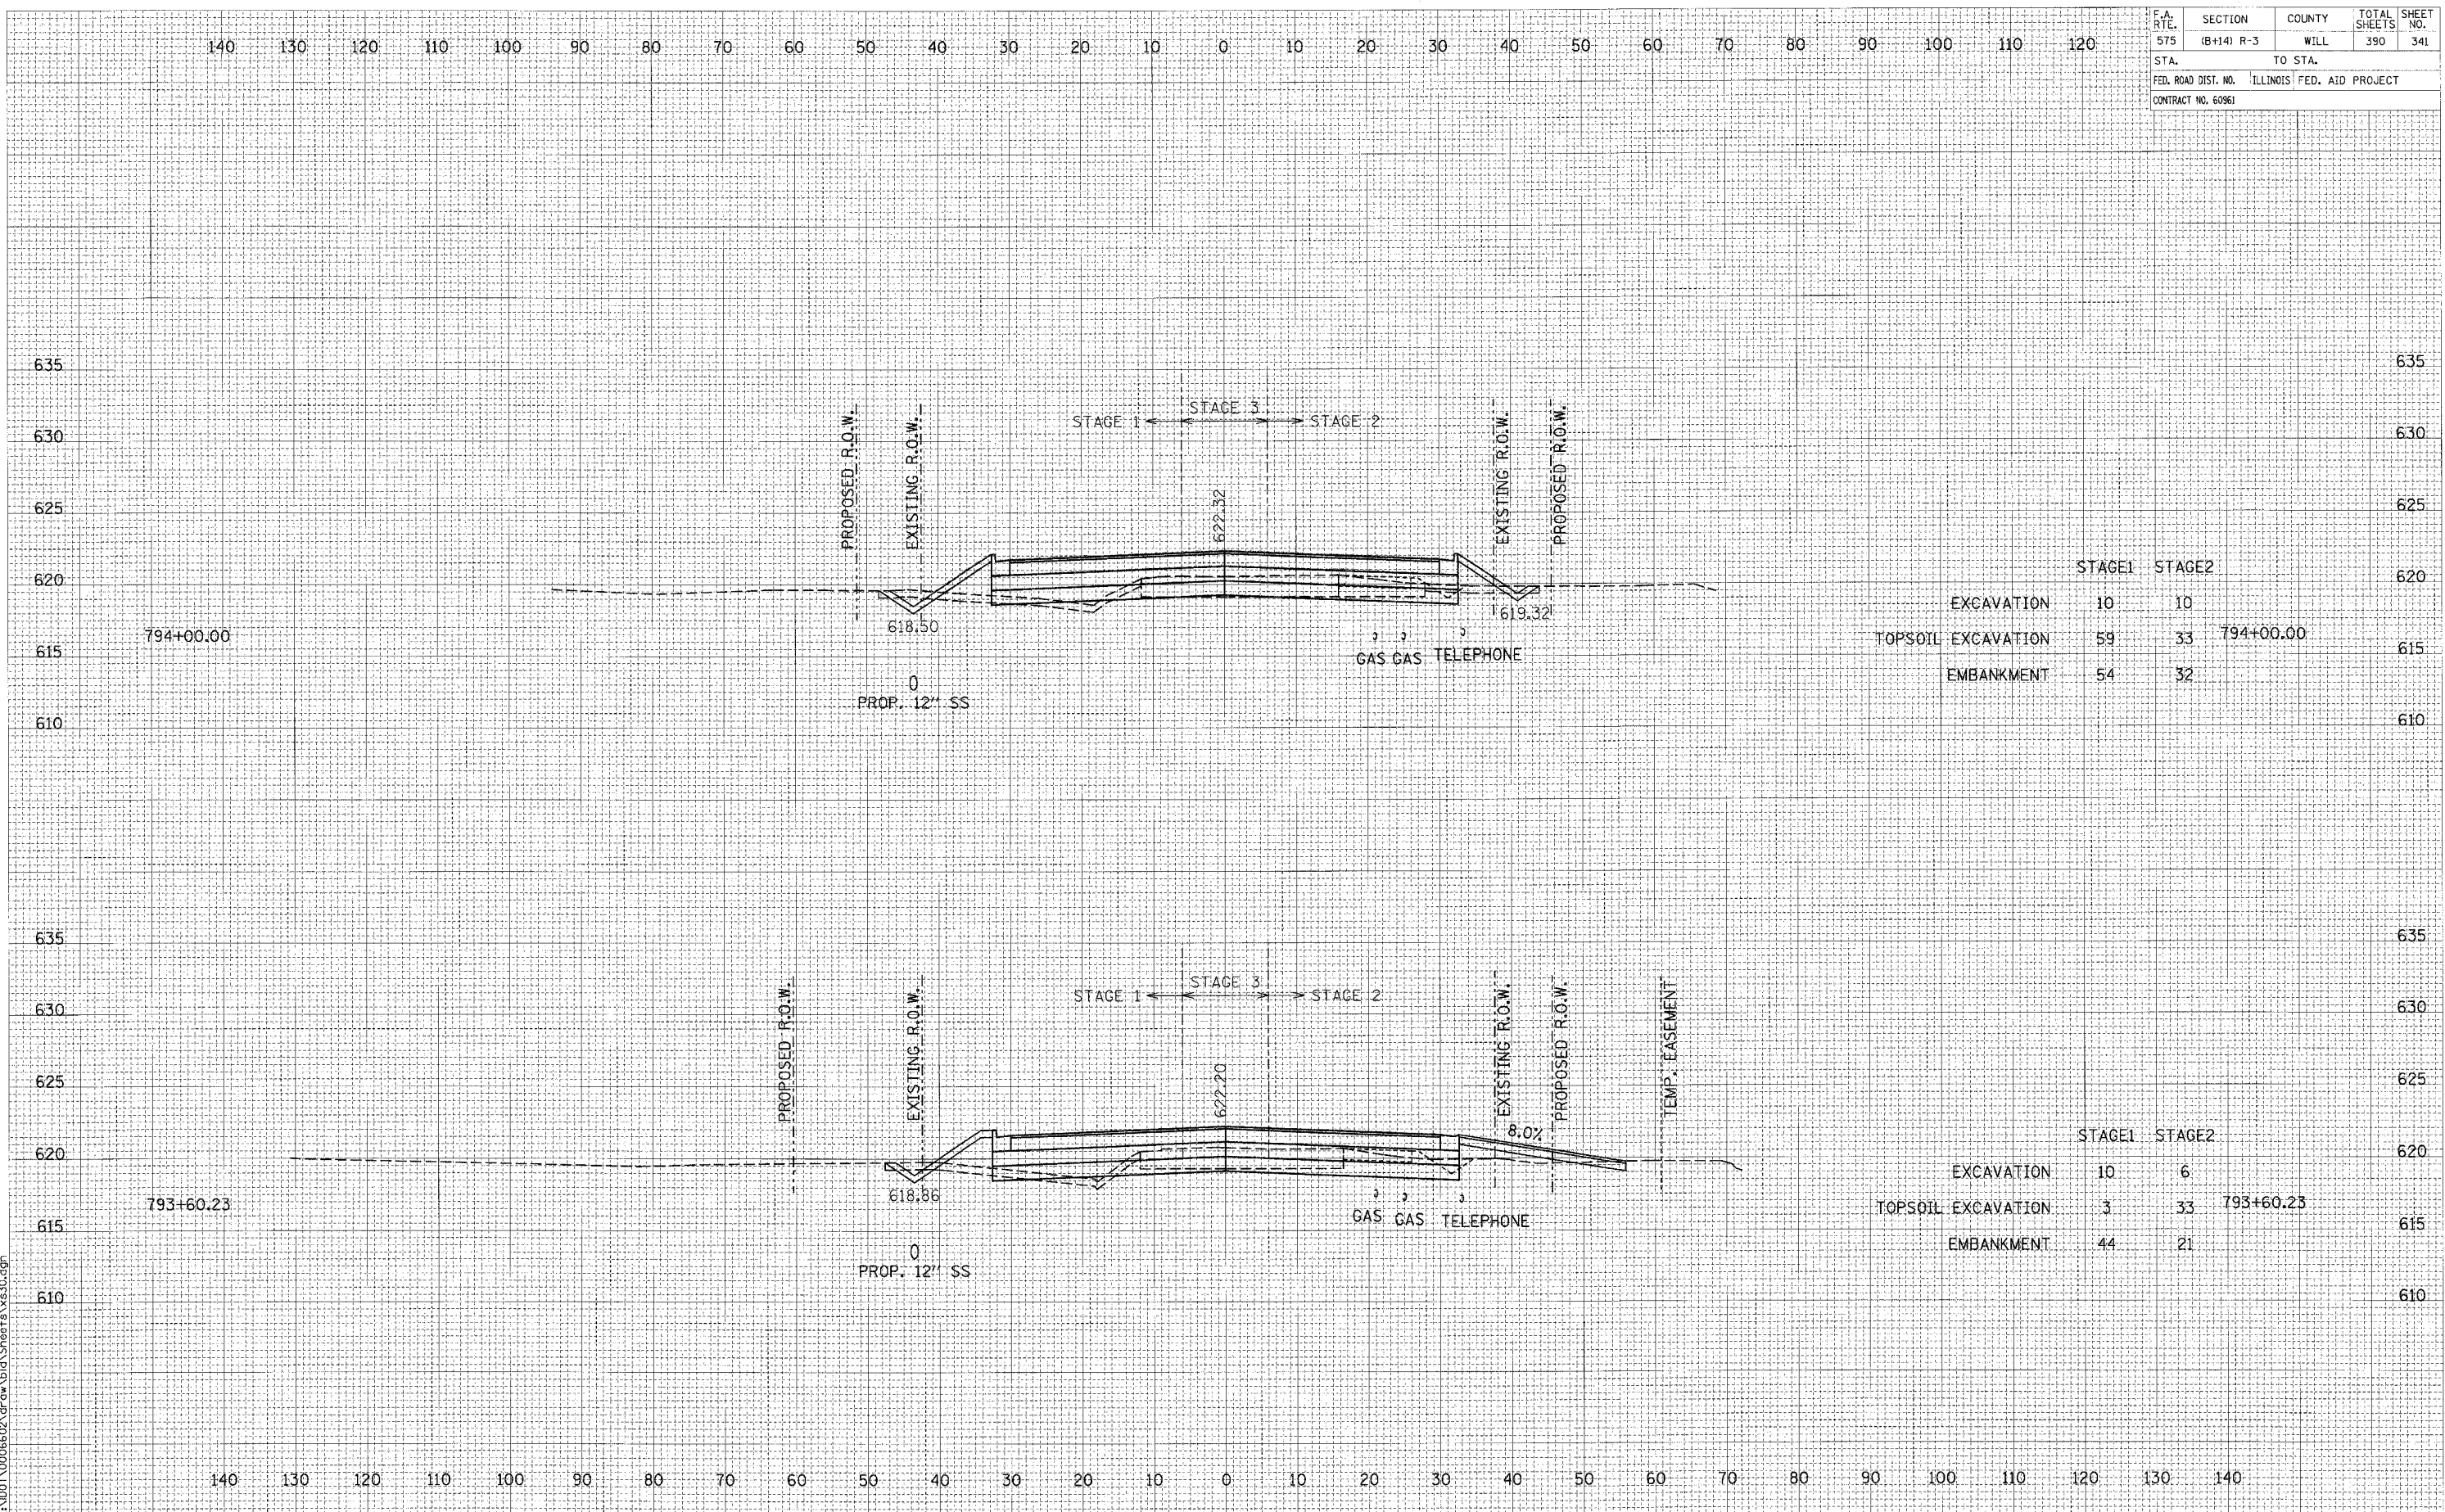

	STAGE1	STAGE2	
EXCAVATION	10	10	
TOPSOIL EXCAVATION	59	33	794+00.00
EMBANKMENT	54	32	

	STAGE1	STAGE2	
EXCAVATION	10	6	
TOPSOIL EXCAVATION	3	33	793+60.23
EMBANKMENT	44	21	