


F.A. RTE.	SECTION	COUNTY	TOTAL SHEETS	SHEET NO.
575	(B+14) R-3	WILL	390	344
STA.		TO STA.		
FED. ROAD DIST. NO. ILLINOIS FED. AID PROJECT				
CONTRACT NO. 60961				

FINISHED	DATE
BY	
NO.	
DATE	
BY	
NO.	

ORIGINAL SURVEY	DATE
BY	
NO.	
DATE	
BY	
NO.	

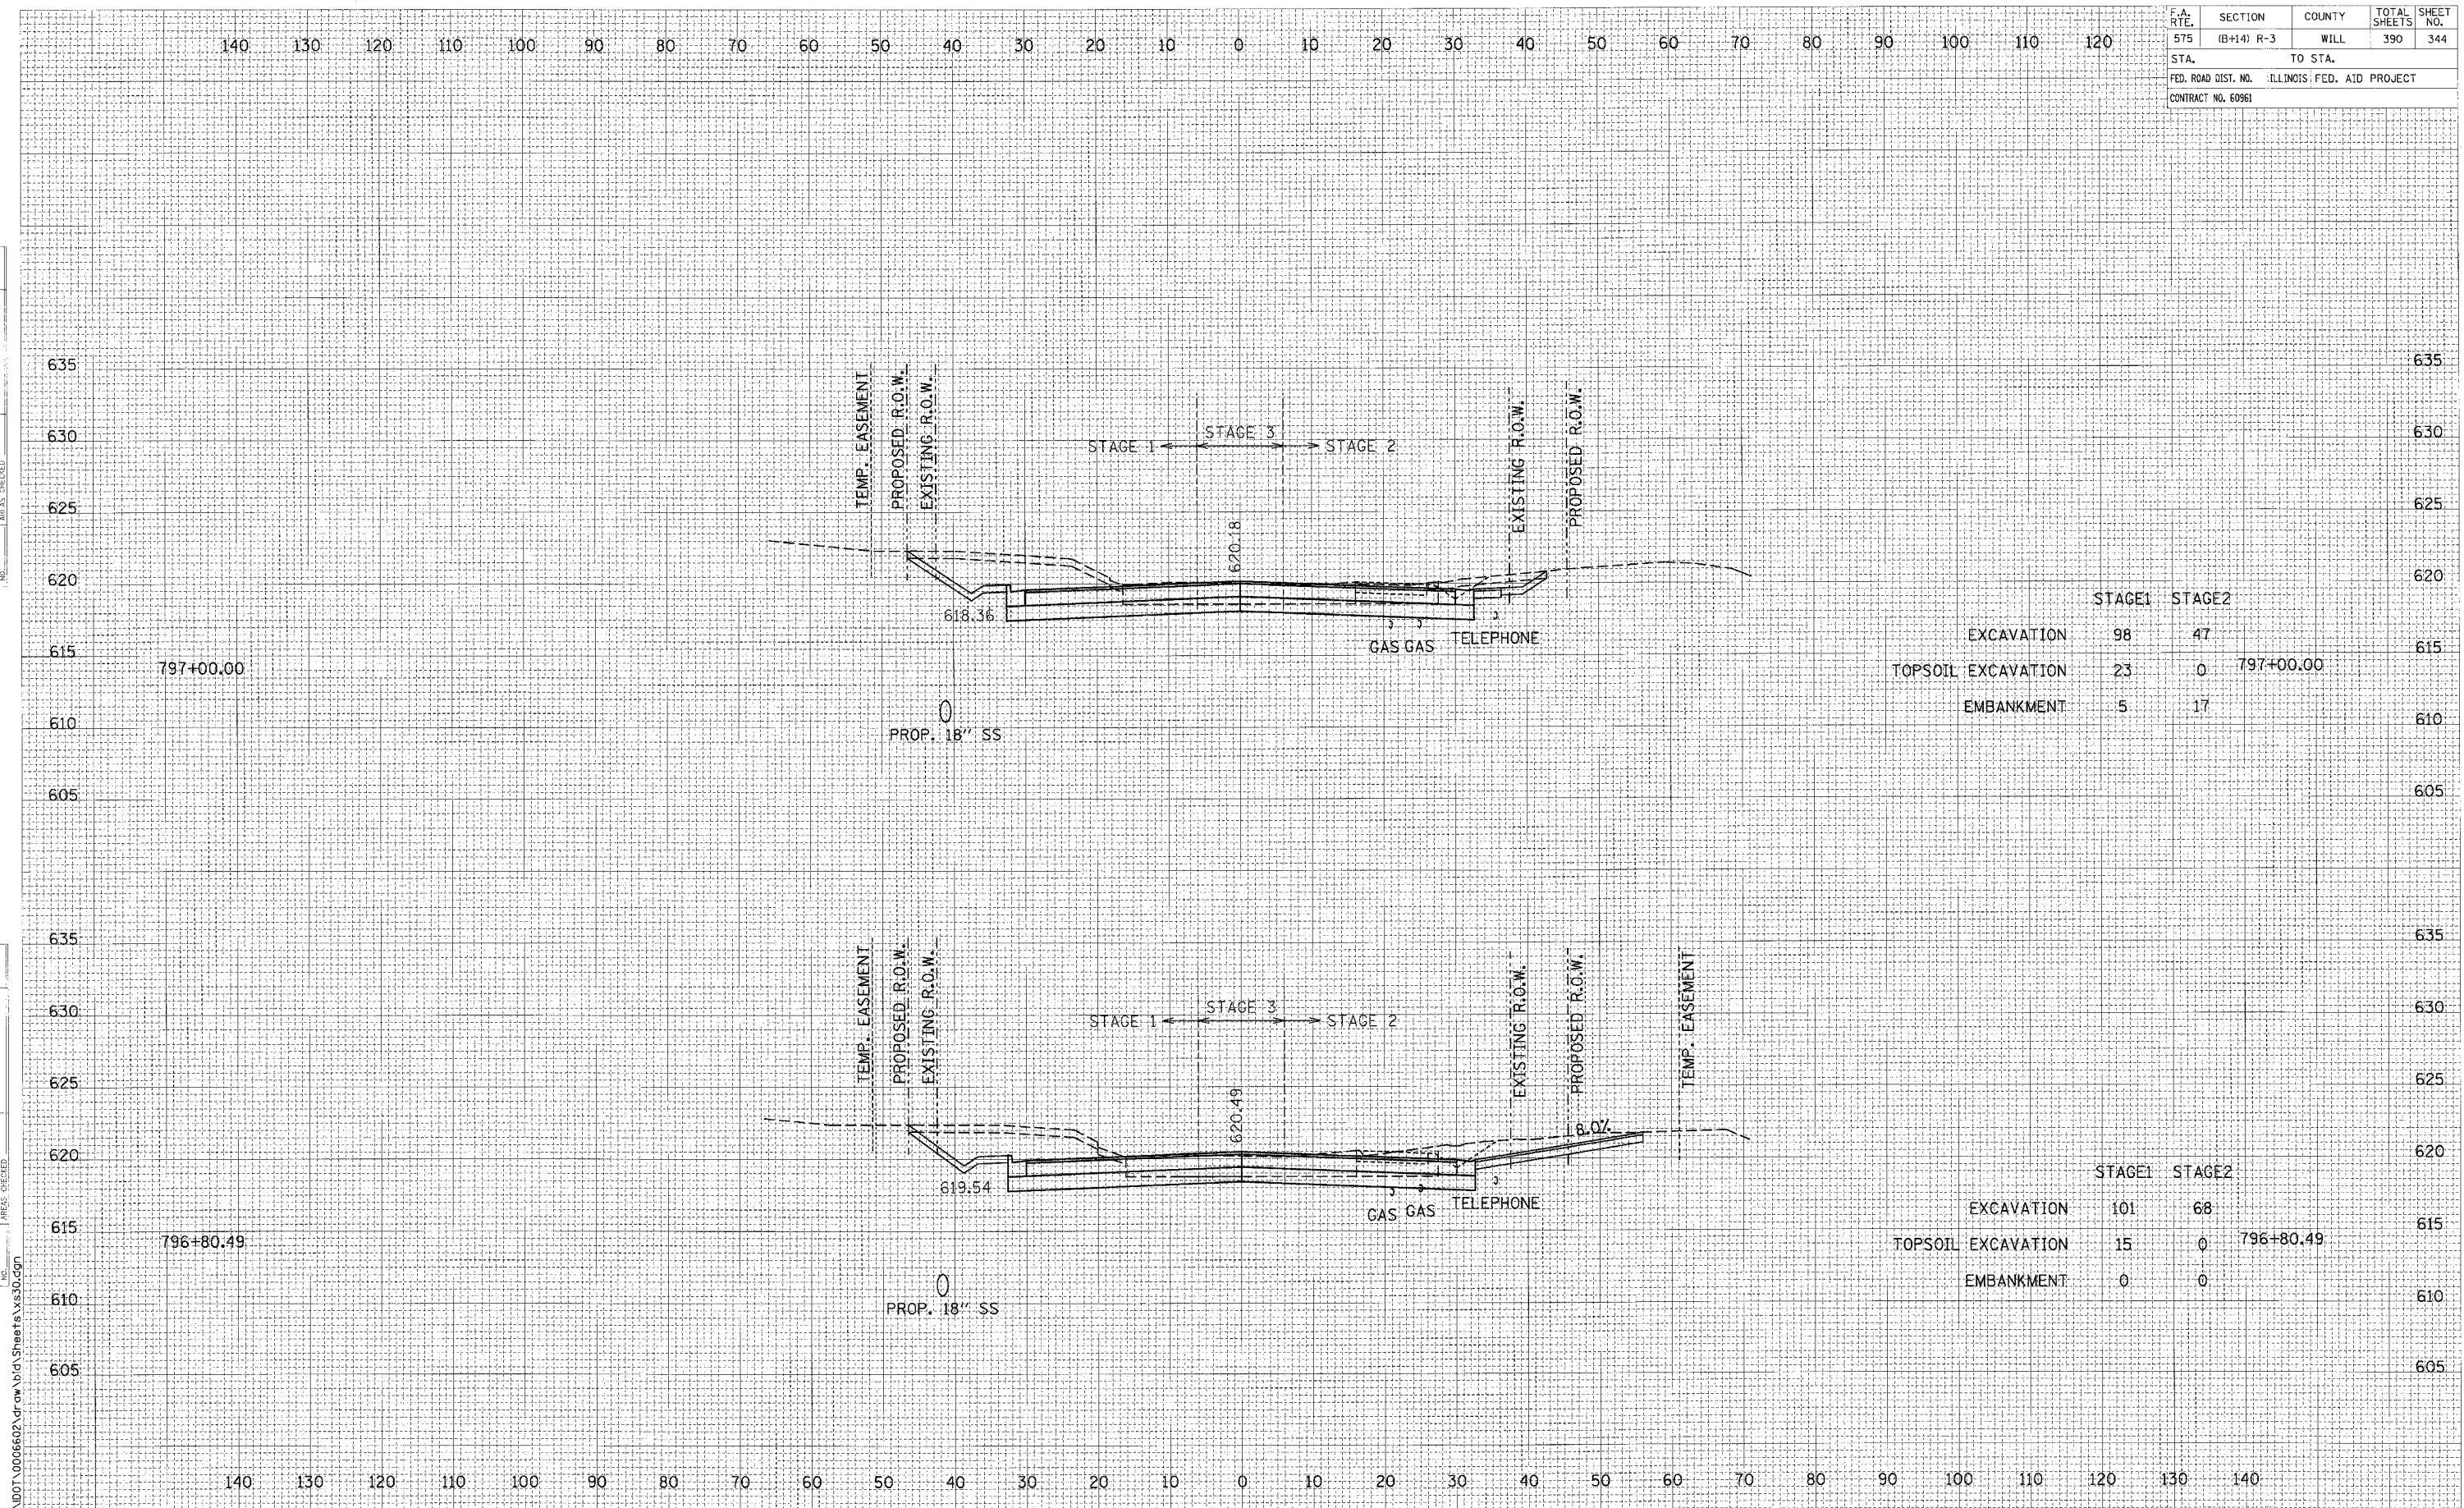

	STAGE1	STAGE2	
EXCAVATION	98	47	
TOPSOIL EXCAVATION	23	0	797+00.00
EMBANKMENT	5	17	

	STAGE1	STAGE2	
EXCAVATION	101	68	
TOPSOIL EXCAVATION	15	0	796+80.49
EMBANKMENT	0	0	

CROSS SECTIONS: U.S. ROUTE 30 - STA. 796+80.49 TO STA. 797+00.00

SCALE: 1" = 10' HORIZ.
1" = 5' VERT.

L:\DOT\0006602\Draw\Std\Sheets\Xs30.dgn