


F.A. RT. NO.	SECTION	COUNTY	TOTAL SHEETS	SHEET NO.
575	(B+14) R-3	WILL	390	348
STA.		TO STA.		
FED. ROAD DIST. NO.		ILLINOIS FED. AID PROJECT		
CONTRACT NO. 60961				

DATE	BY
SURVEYED	NOTED
PLOTTED	AREA
NOTE BOOK	AREA
NO.	NO.

DATE	BY
SURVEYED	NOTED
PLOTTED	AREA
NOTE BOOK	AREA
NO.	NO.

L:\DOT\0006502\dr-aw\bid\sheet15.xs30.dgn

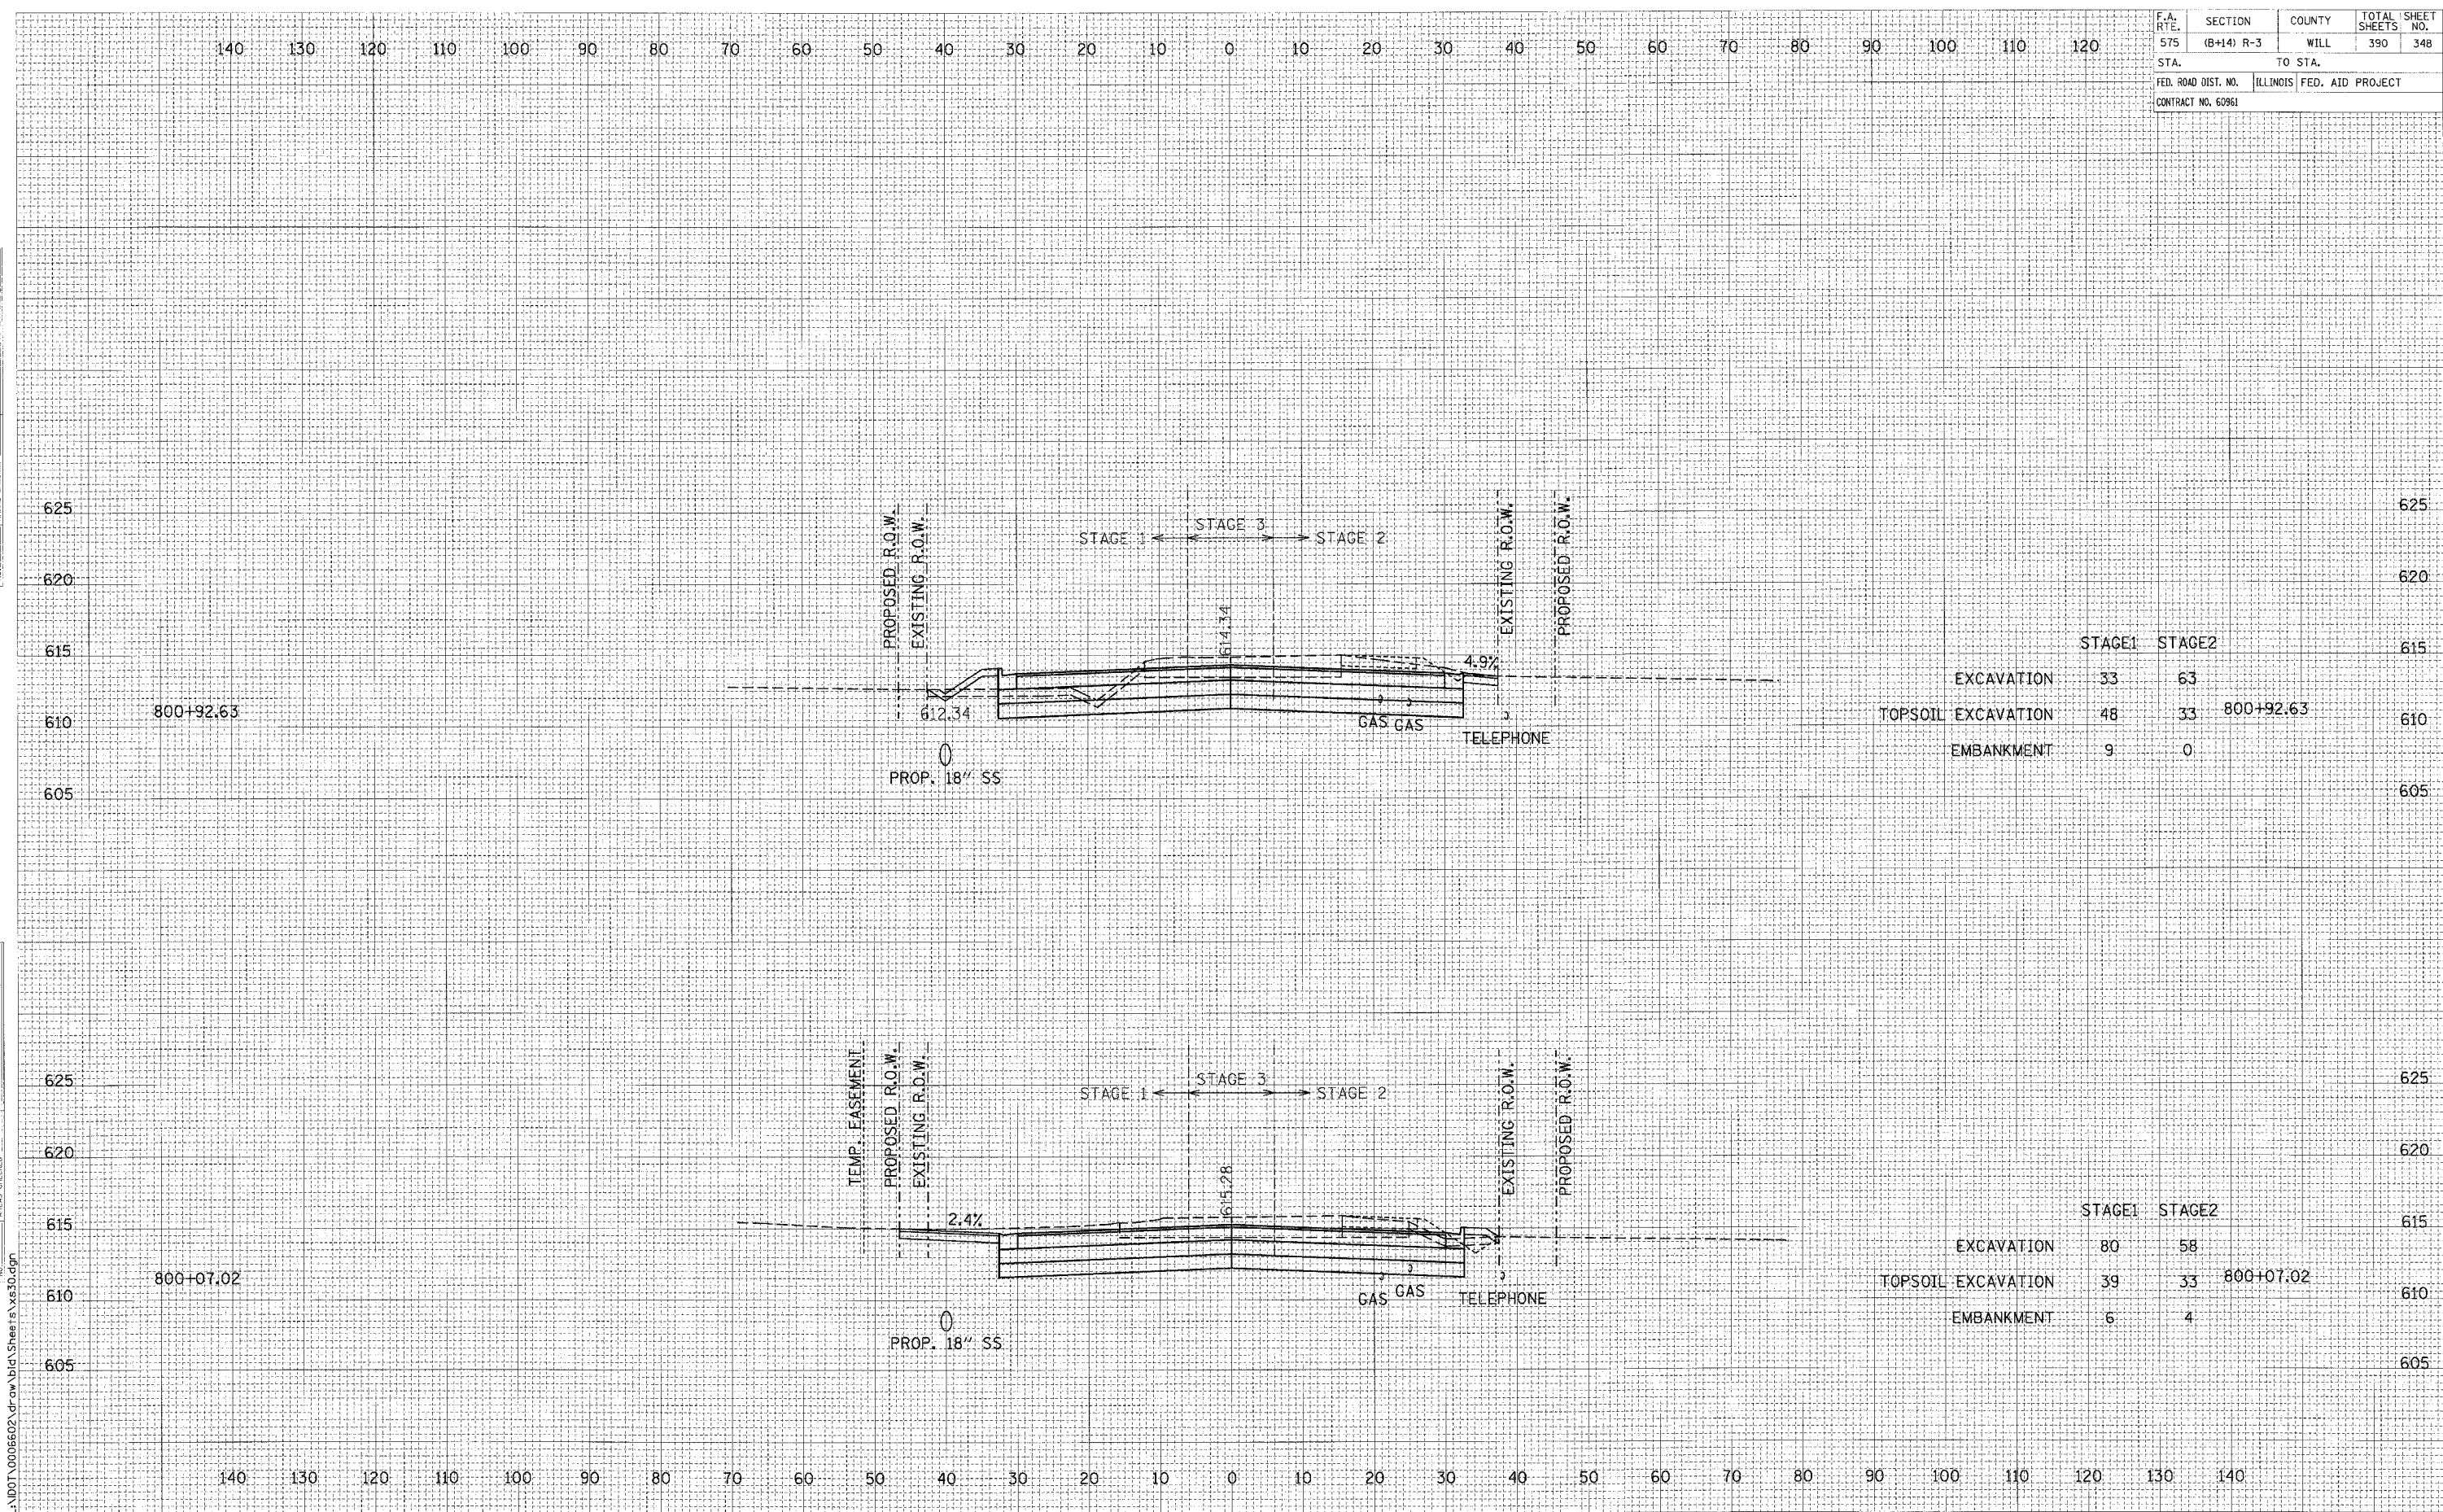

	STAGE 1	STAGE 2	
EXCAVATION	33	63	
TOPSOIL EXCAVATION	48	33	800+92.63
EMBANKMENT	9	0	

	STAGE 1	STAGE 2	
EXCAVATION	80	58	
TOPSOIL EXCAVATION	39	33	800+07.02
EMBANKMENT	6	4	

CROSS SECTIONS: U.S. ROUTE 30 - STA. 800+07.02 TO STA. 800+92.63

SCALE: 1" = 10' HORIZ.
1" = 5' VERT.