


F.A. RTE.	SECTION	COUNTY	TOTAL SHEETS	SHEET NO.
575	(B+14) R-3	WILL	390	351
STA.		TO STA.		
FED. ROAD DIST. NO.		ILLINOIS FED. AID PROJECT		
CONTRACT NO. 60961				

DATE	BY
REVIEWED	DATE
PLOTTED	
NOTED	
NO.	

DATE	BY
REVIEWED	DATE
PLOTTED	
NOTED	
NO.	

L:\ADOT\0006602\Draw\bit\Sheet1\X630.dgn

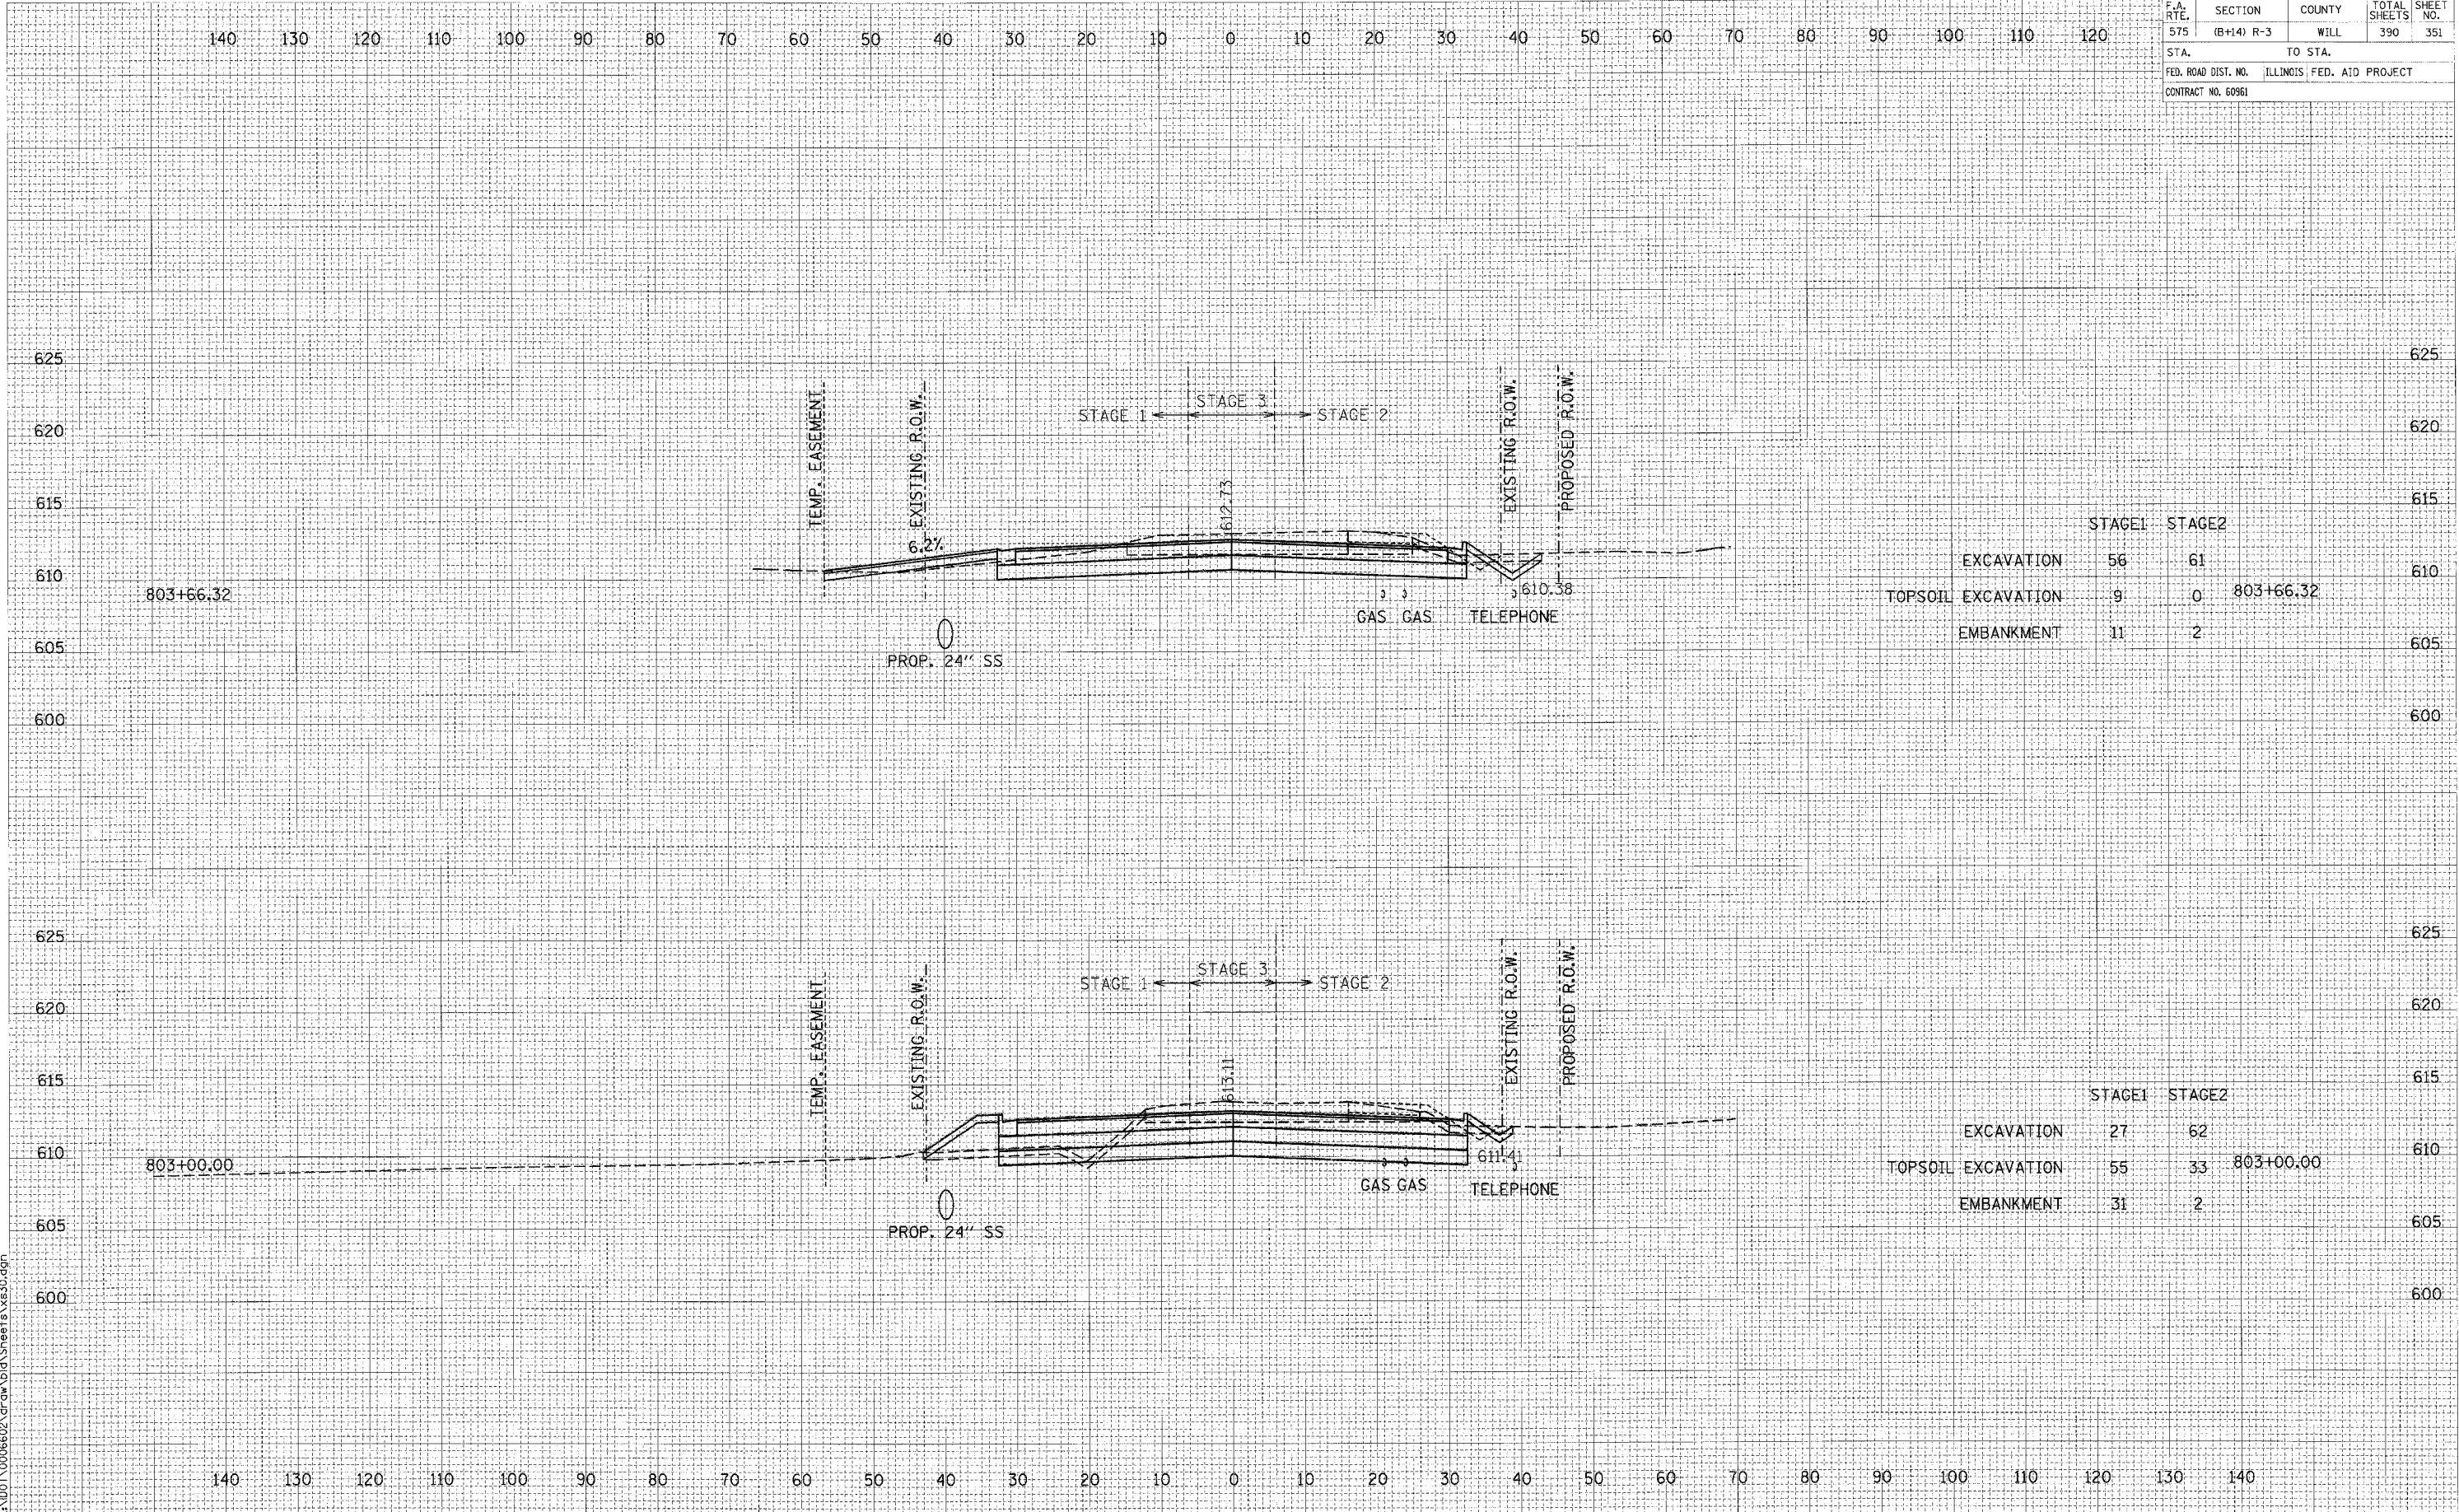

	STAGE1	STAGE2	
EXCAVATION	56	61	
TOPSOIL EXCAVATION	9	0	803+66.32
EMBANKMENT	11	2	

	STAGE1	STAGE2	
EXCAVATION	27	62	
TOPSOIL EXCAVATION	55	33	803+00.00
EMBANKMENT	31	2	

CROSS SECTIONS: U.S. ROUTE 30 - STA. 803+00.00 TO STA. 803+66.32

SCALE: 1" = 10' HORIZ.  
1" = 5' VERT.