


DATE _____
BY _____
SURVEYED _____
PLOTTED _____
NOTE BOOK _____
AREAS CHECKED _____
NO. _____

DATE _____
BY _____
SURVEYED _____
PLOTTED _____
NOTE BOOK _____
AREAS CHECKED _____
NO. _____

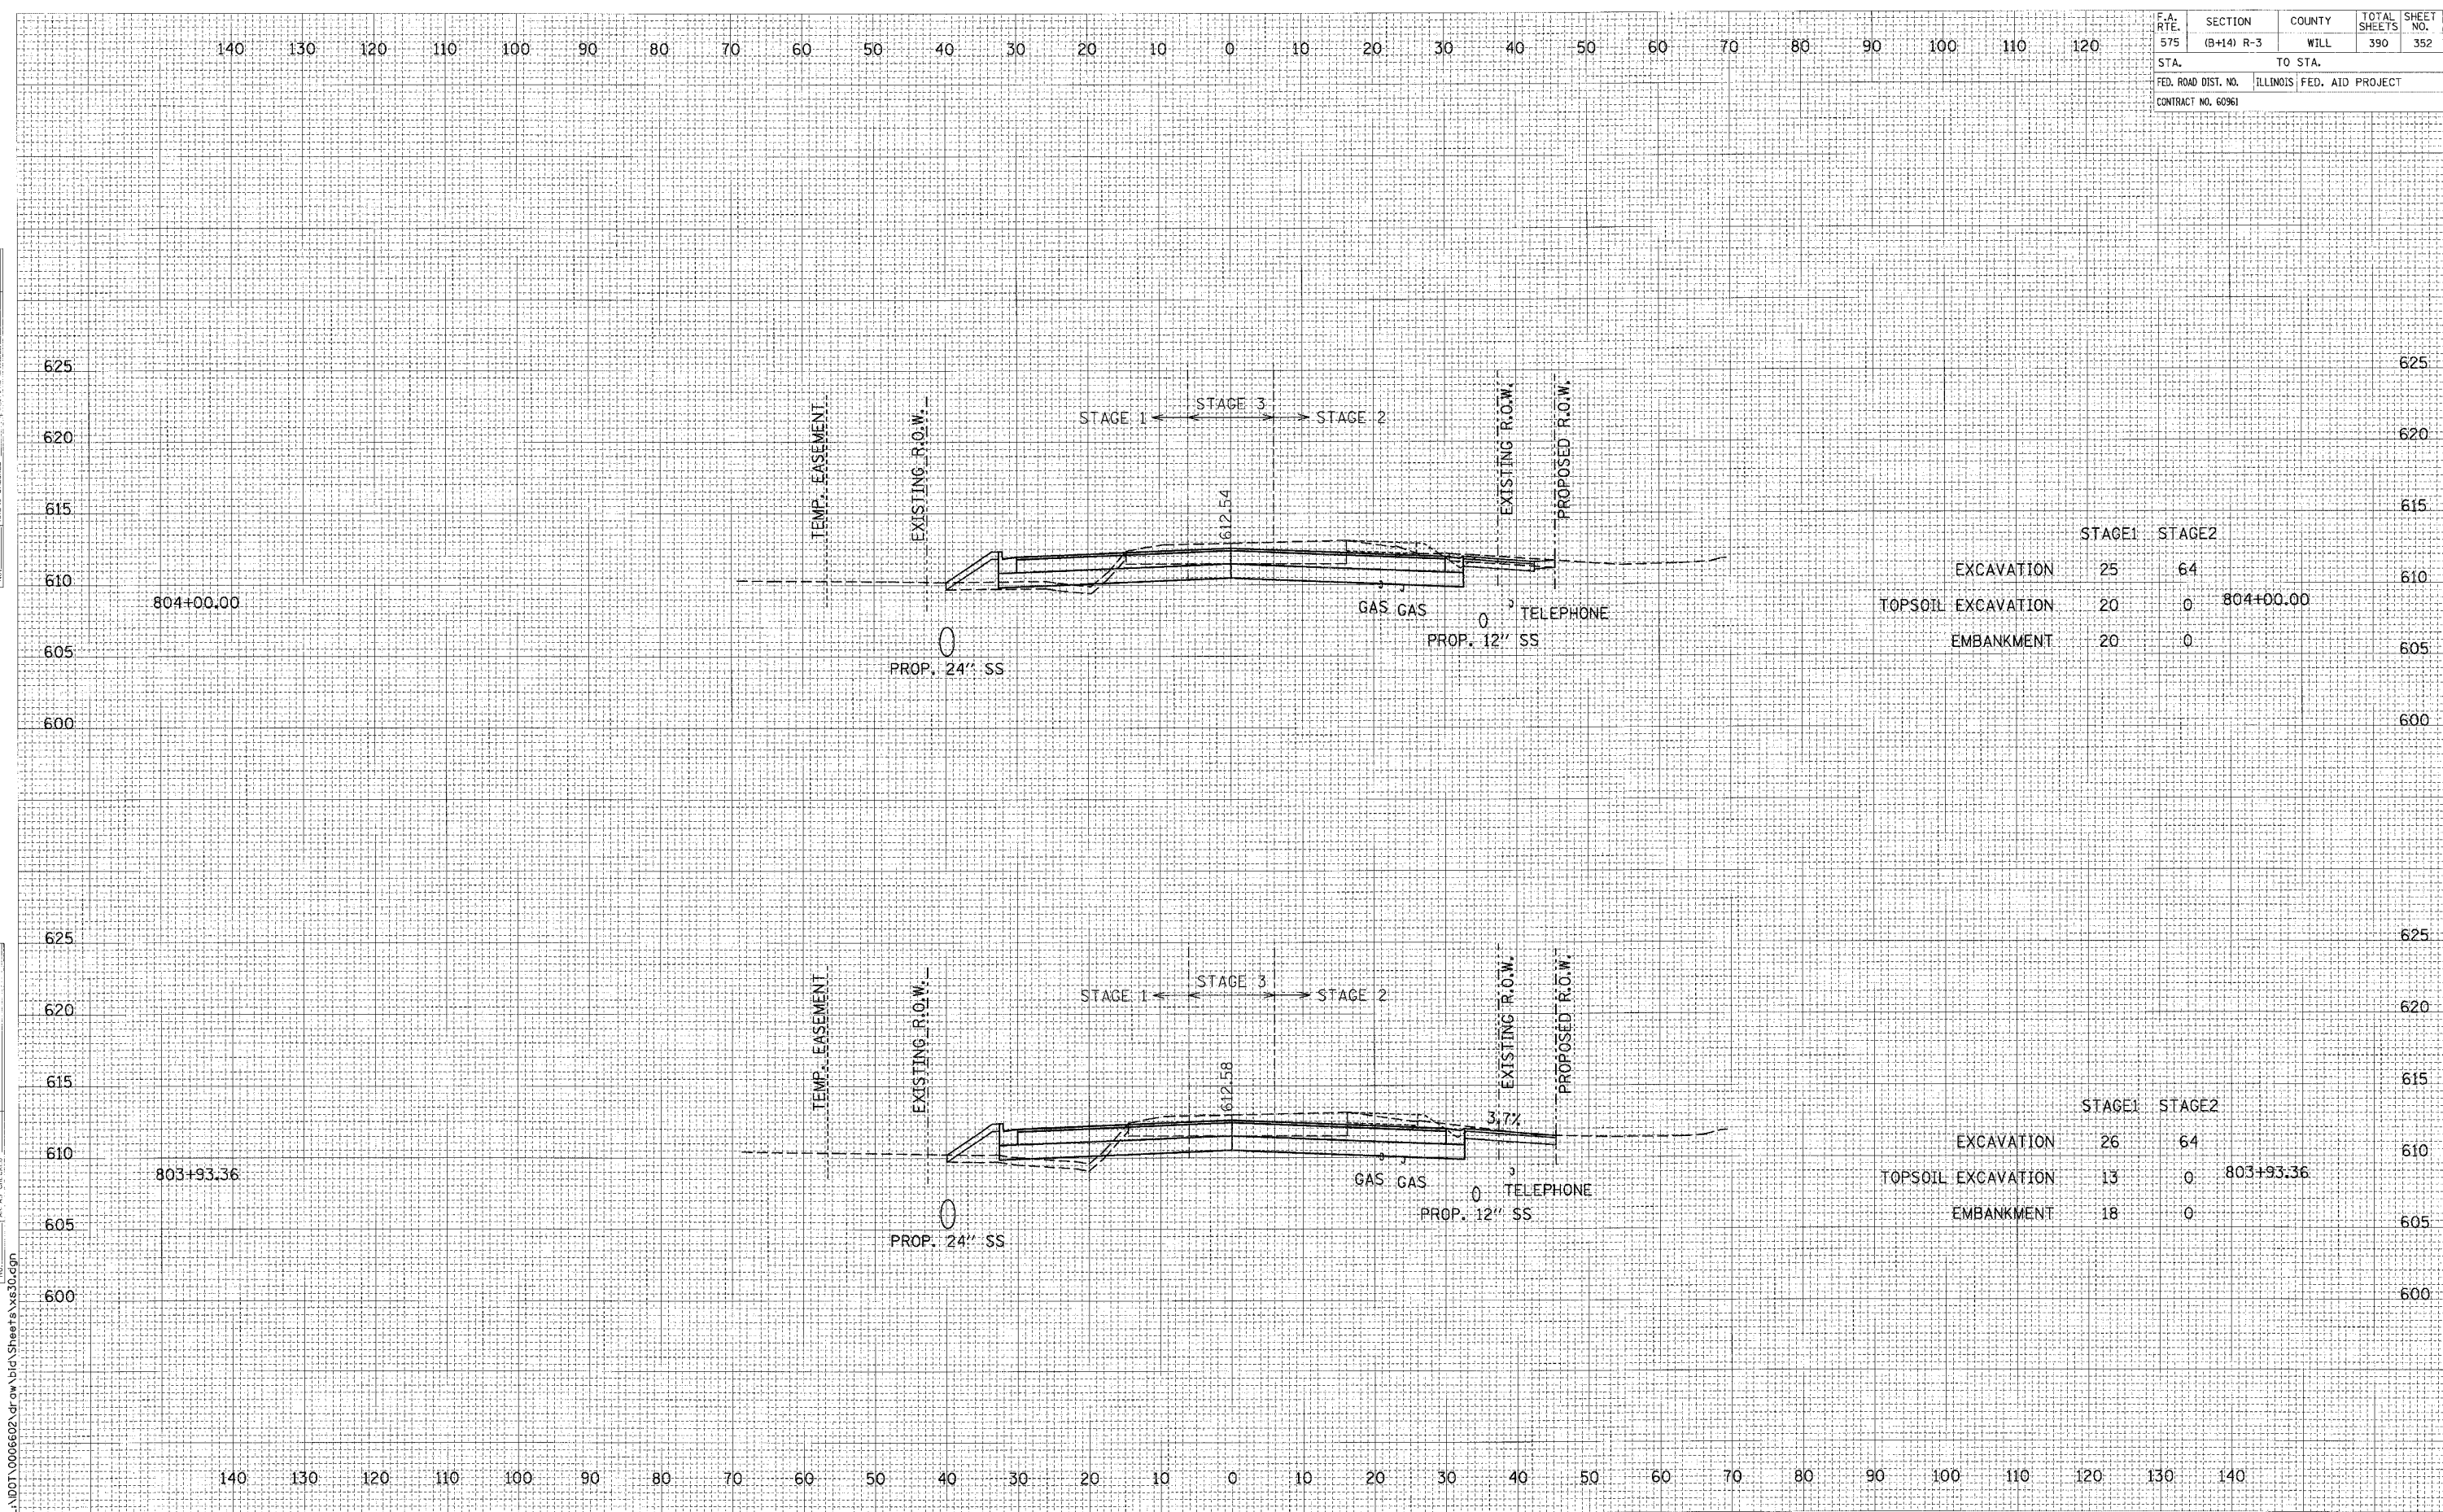

	STAGE1	STAGE2	
EXCAVATION	25	64	
TOPSOIL EXCAVATION	20	0	804+00.00
EMBANKMENT	20	0	

	STAGE1	STAGE2	
EXCAVATION	26	64	
TOPSOIL EXCAVATION	13	0	803+93.36
EMBANKMENT	18	0	

CROSS SECTIONS: U.S. ROUTE 30 - STA. 803+93.36 TO STA. 804+00.00

SCALE: 1" = 10' HORIZ.
1" = 5' VERT.

L:\DOT\000602.dwg\Bid\Sheets\vs30.cgn