


F.A. RTE.	SECTION	COUNTY	TOTAL SHEETS	SHEET NO.
575	(B+14) R-3	WILL	390	353
STA. TO STA.				
FED. ROAD DIST. NO. ILLINOIS FED. AID PROJECT				
CONTRACT NO. 60961				

DATE	BY

DATE	BY

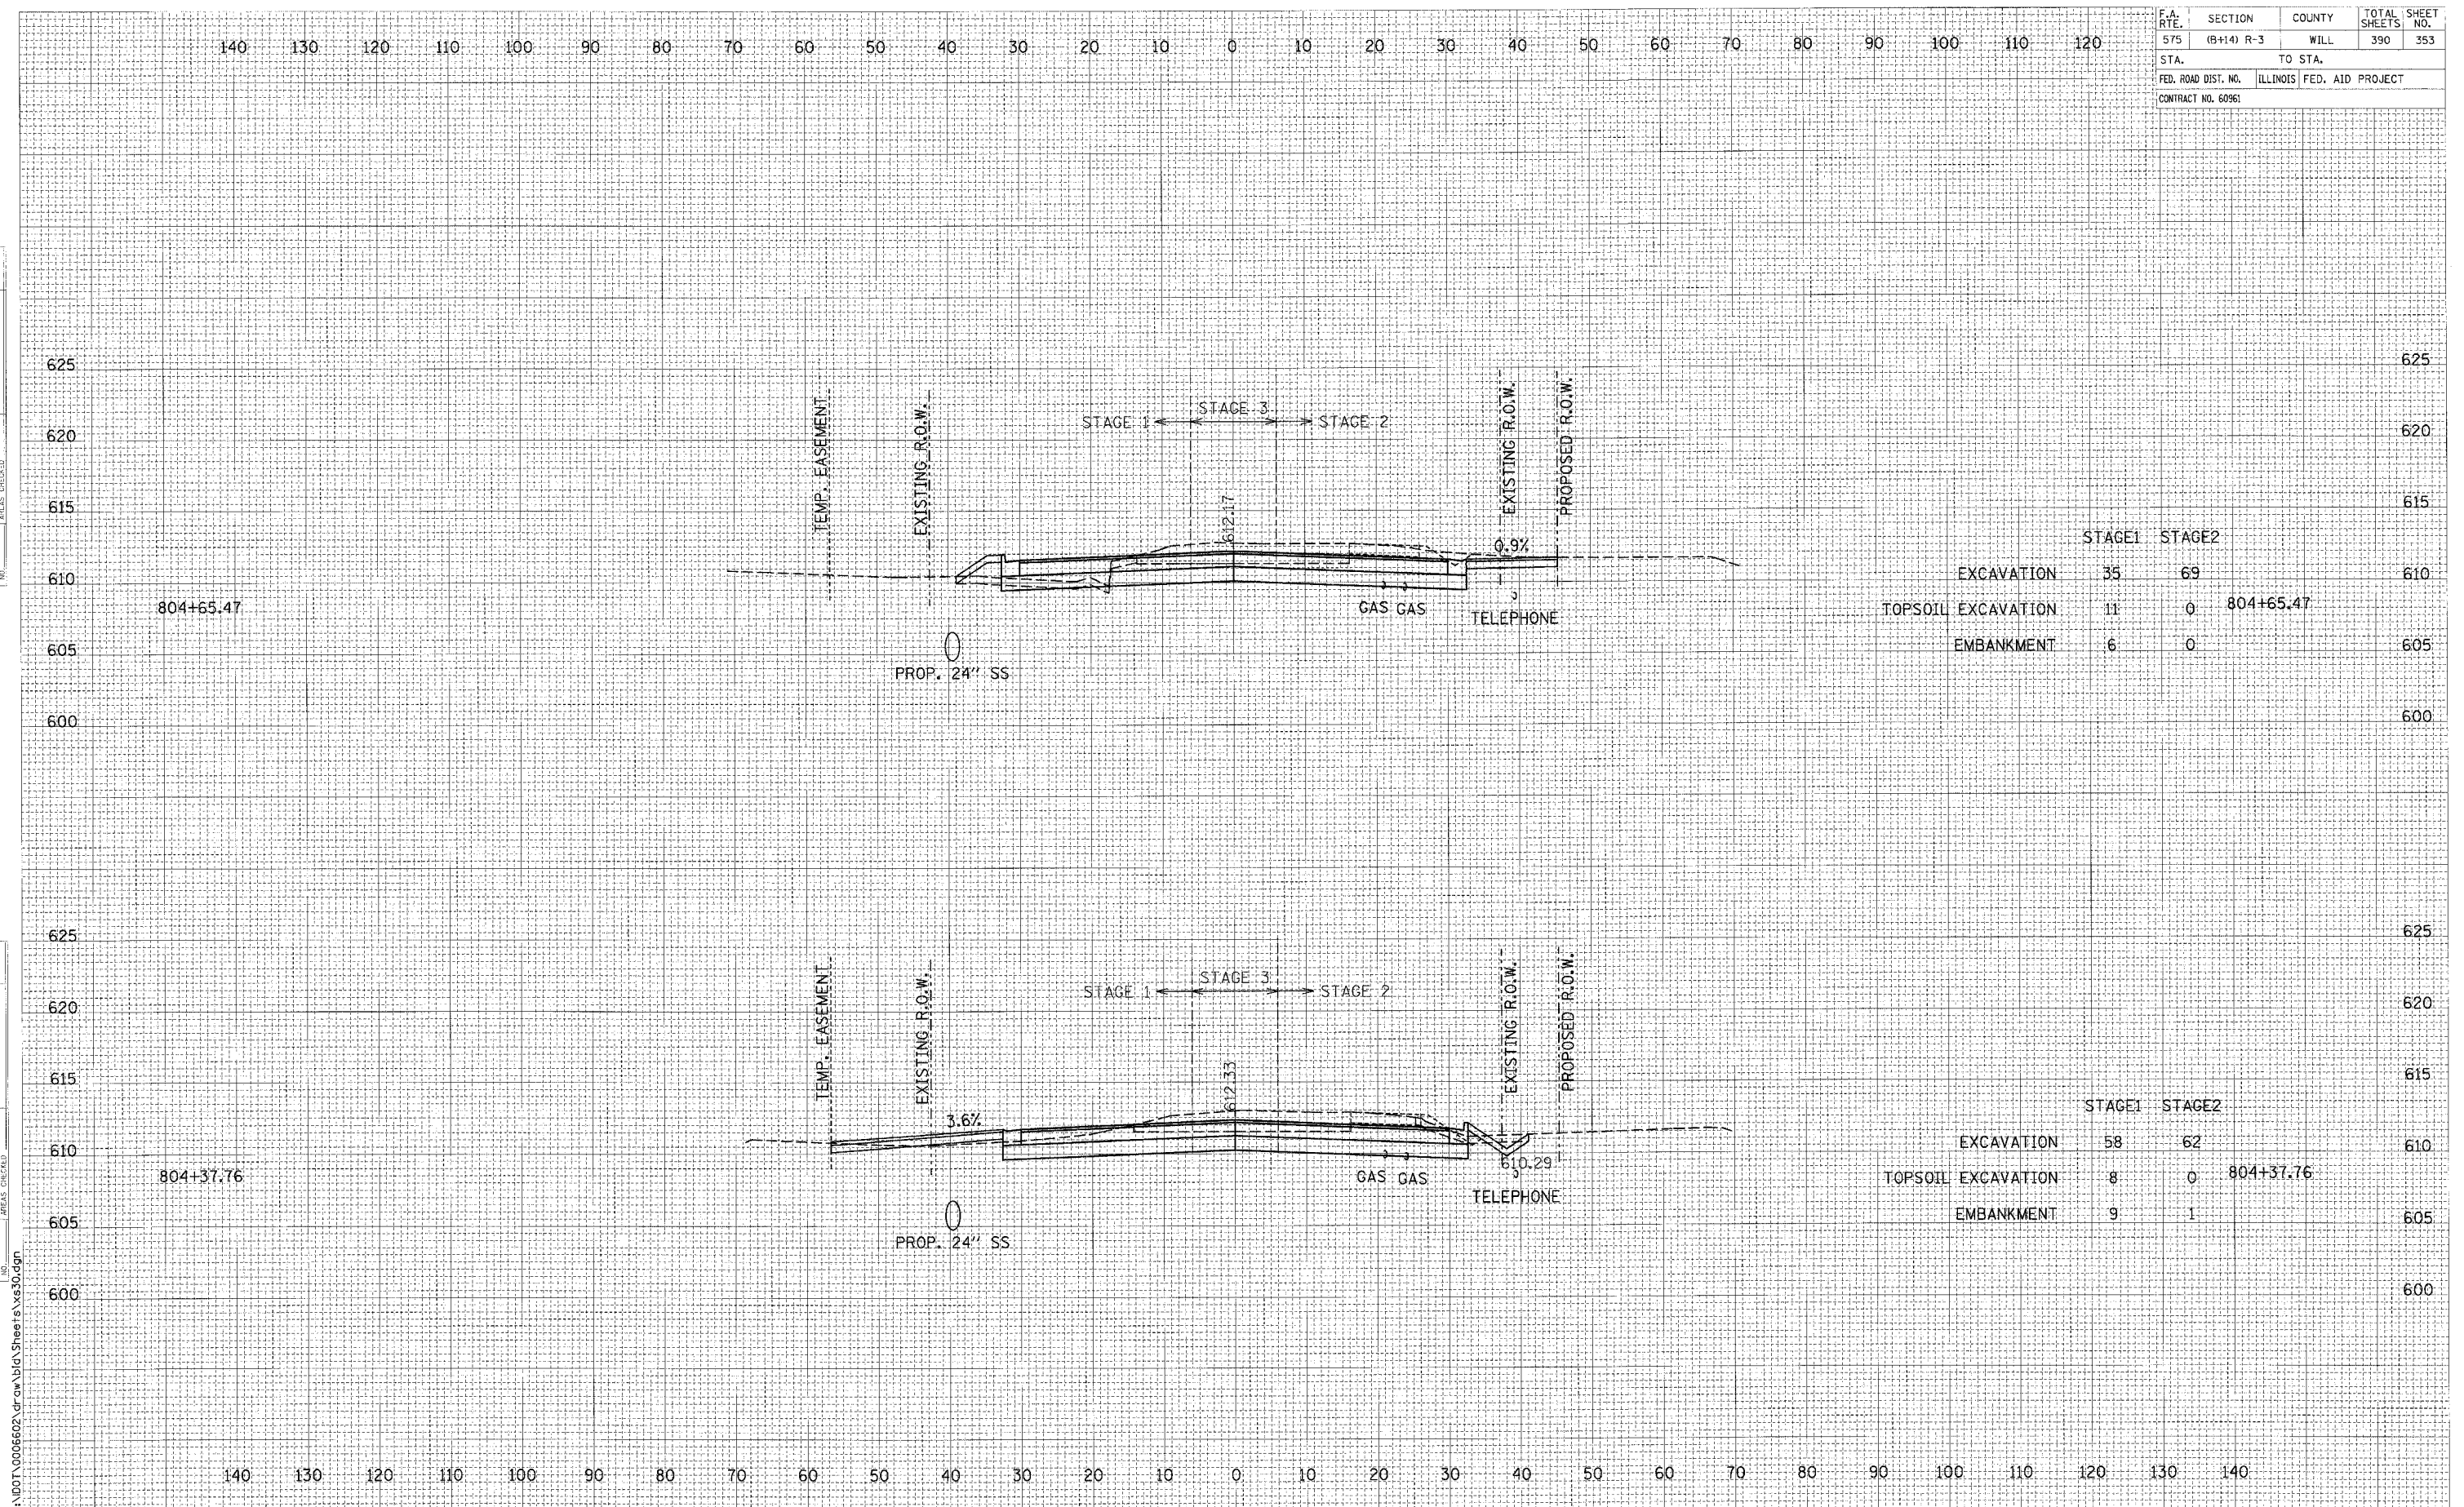

	STAGE1	STAGE2	
EXCAVATION	35	69	
TOPSOIL EXCAVATION	11	0	804+65.47
EMBANKMENT	6	0	

	STAGE1	STAGE2	
EXCAVATION	58	62	
TOPSOIL EXCAVATION	8	0	804+37.76
EMBANKMENT	9	1	

CROSS SECTIONS: U.S. ROUTE 30 - STA. 804+37.76 TO STA. 804+65.47

SCALE: 1" = 10' HORIZ.
1" = 5' VERT.