


F.A. RITE.	SECTION	COUNTY	TOTAL SHEETS	SHEET NO.
ST5	(B+14) R-3	WILL	390	355
STA.		TO STA.		
FED. ROAD DIST. NO.		ILLINOIS FED. AID PROJECT		
CONTRACT NO. 60961				

FINAL SURVEY	DATE
REVIEWED	BY
PLOTTED	
NOTE BOOK	
AREAS CHECKED	

ORIGINAL SURVEY	DATE
REVIEWED	BY
PLOTTED	
NOTE BOOK	
AREAS CHECKED	

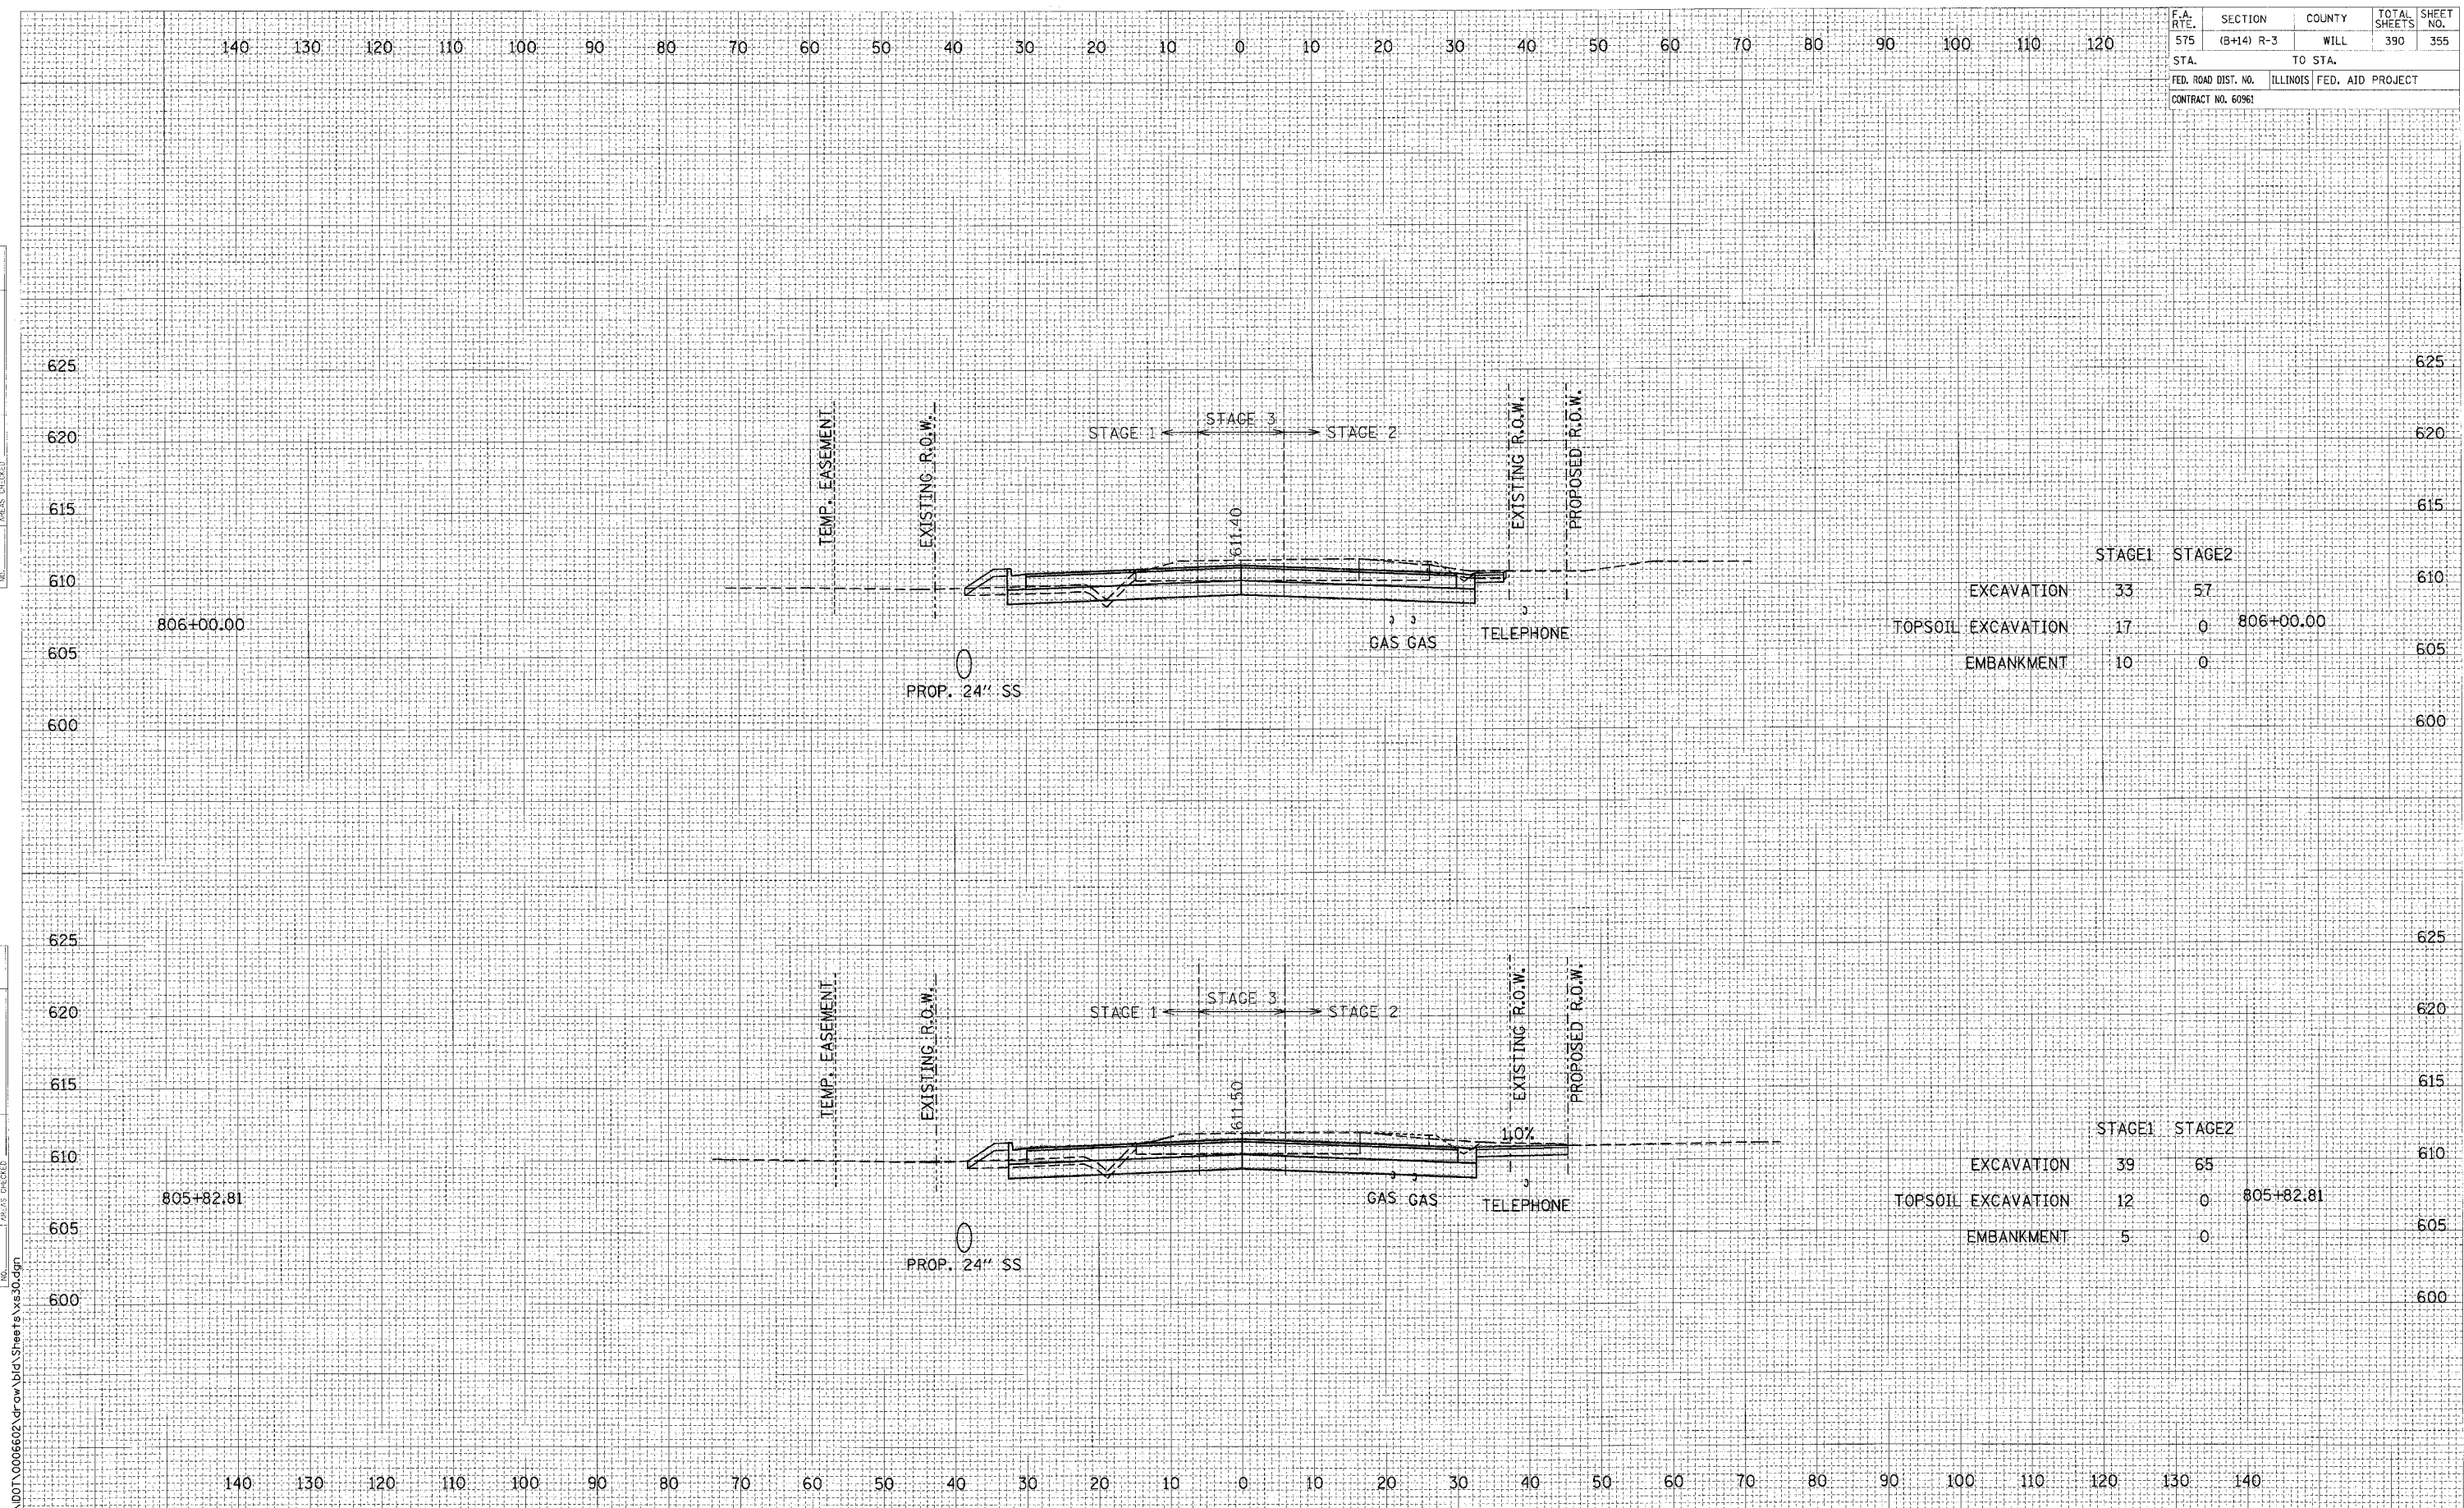

	STAGE1	STAGE2	
EXCAVATION	33	57	
TOPSOIL EXCAVATION	17	0	806+00.00
EMBANKMENT	10	0	

	STAGE1	STAGE2	
EXCAVATION	39	65	
TOPSOIL EXCAVATION	12	0	805+82.81
EMBANKMENT	5	0	

CROSS SECTIONS: U.S. ROUTE 30 - STA. 805+82.81 TO STA. 806+00.00

SCALE: 1" = 10' HORIZ.
1" = 5' VERT.

L:\ADOT\0066602\dr\cw\bid\Sheets\vs30.dgn