


F.A. RTE.	SECTION	COUNTY	TOTAL SHEETS	SHEET NO.
575	(B+14) R-3	WILL	390	356
STA.		TO STA.		
FED. ROAD DIST. NO.		ILLINOIS FED. AID PROJECT		
CONTRACT NO. 60961				

FINAL	DATE
DESIGNED	
REVISED	
NOTED	
BY	
NO.	

ORIGINAL	DATE
DESIGNED	
REVISED	
NOTED	
BY	
NO.	

L:\DOT\0006602\Drawings\Sheet\Xes30.dgn

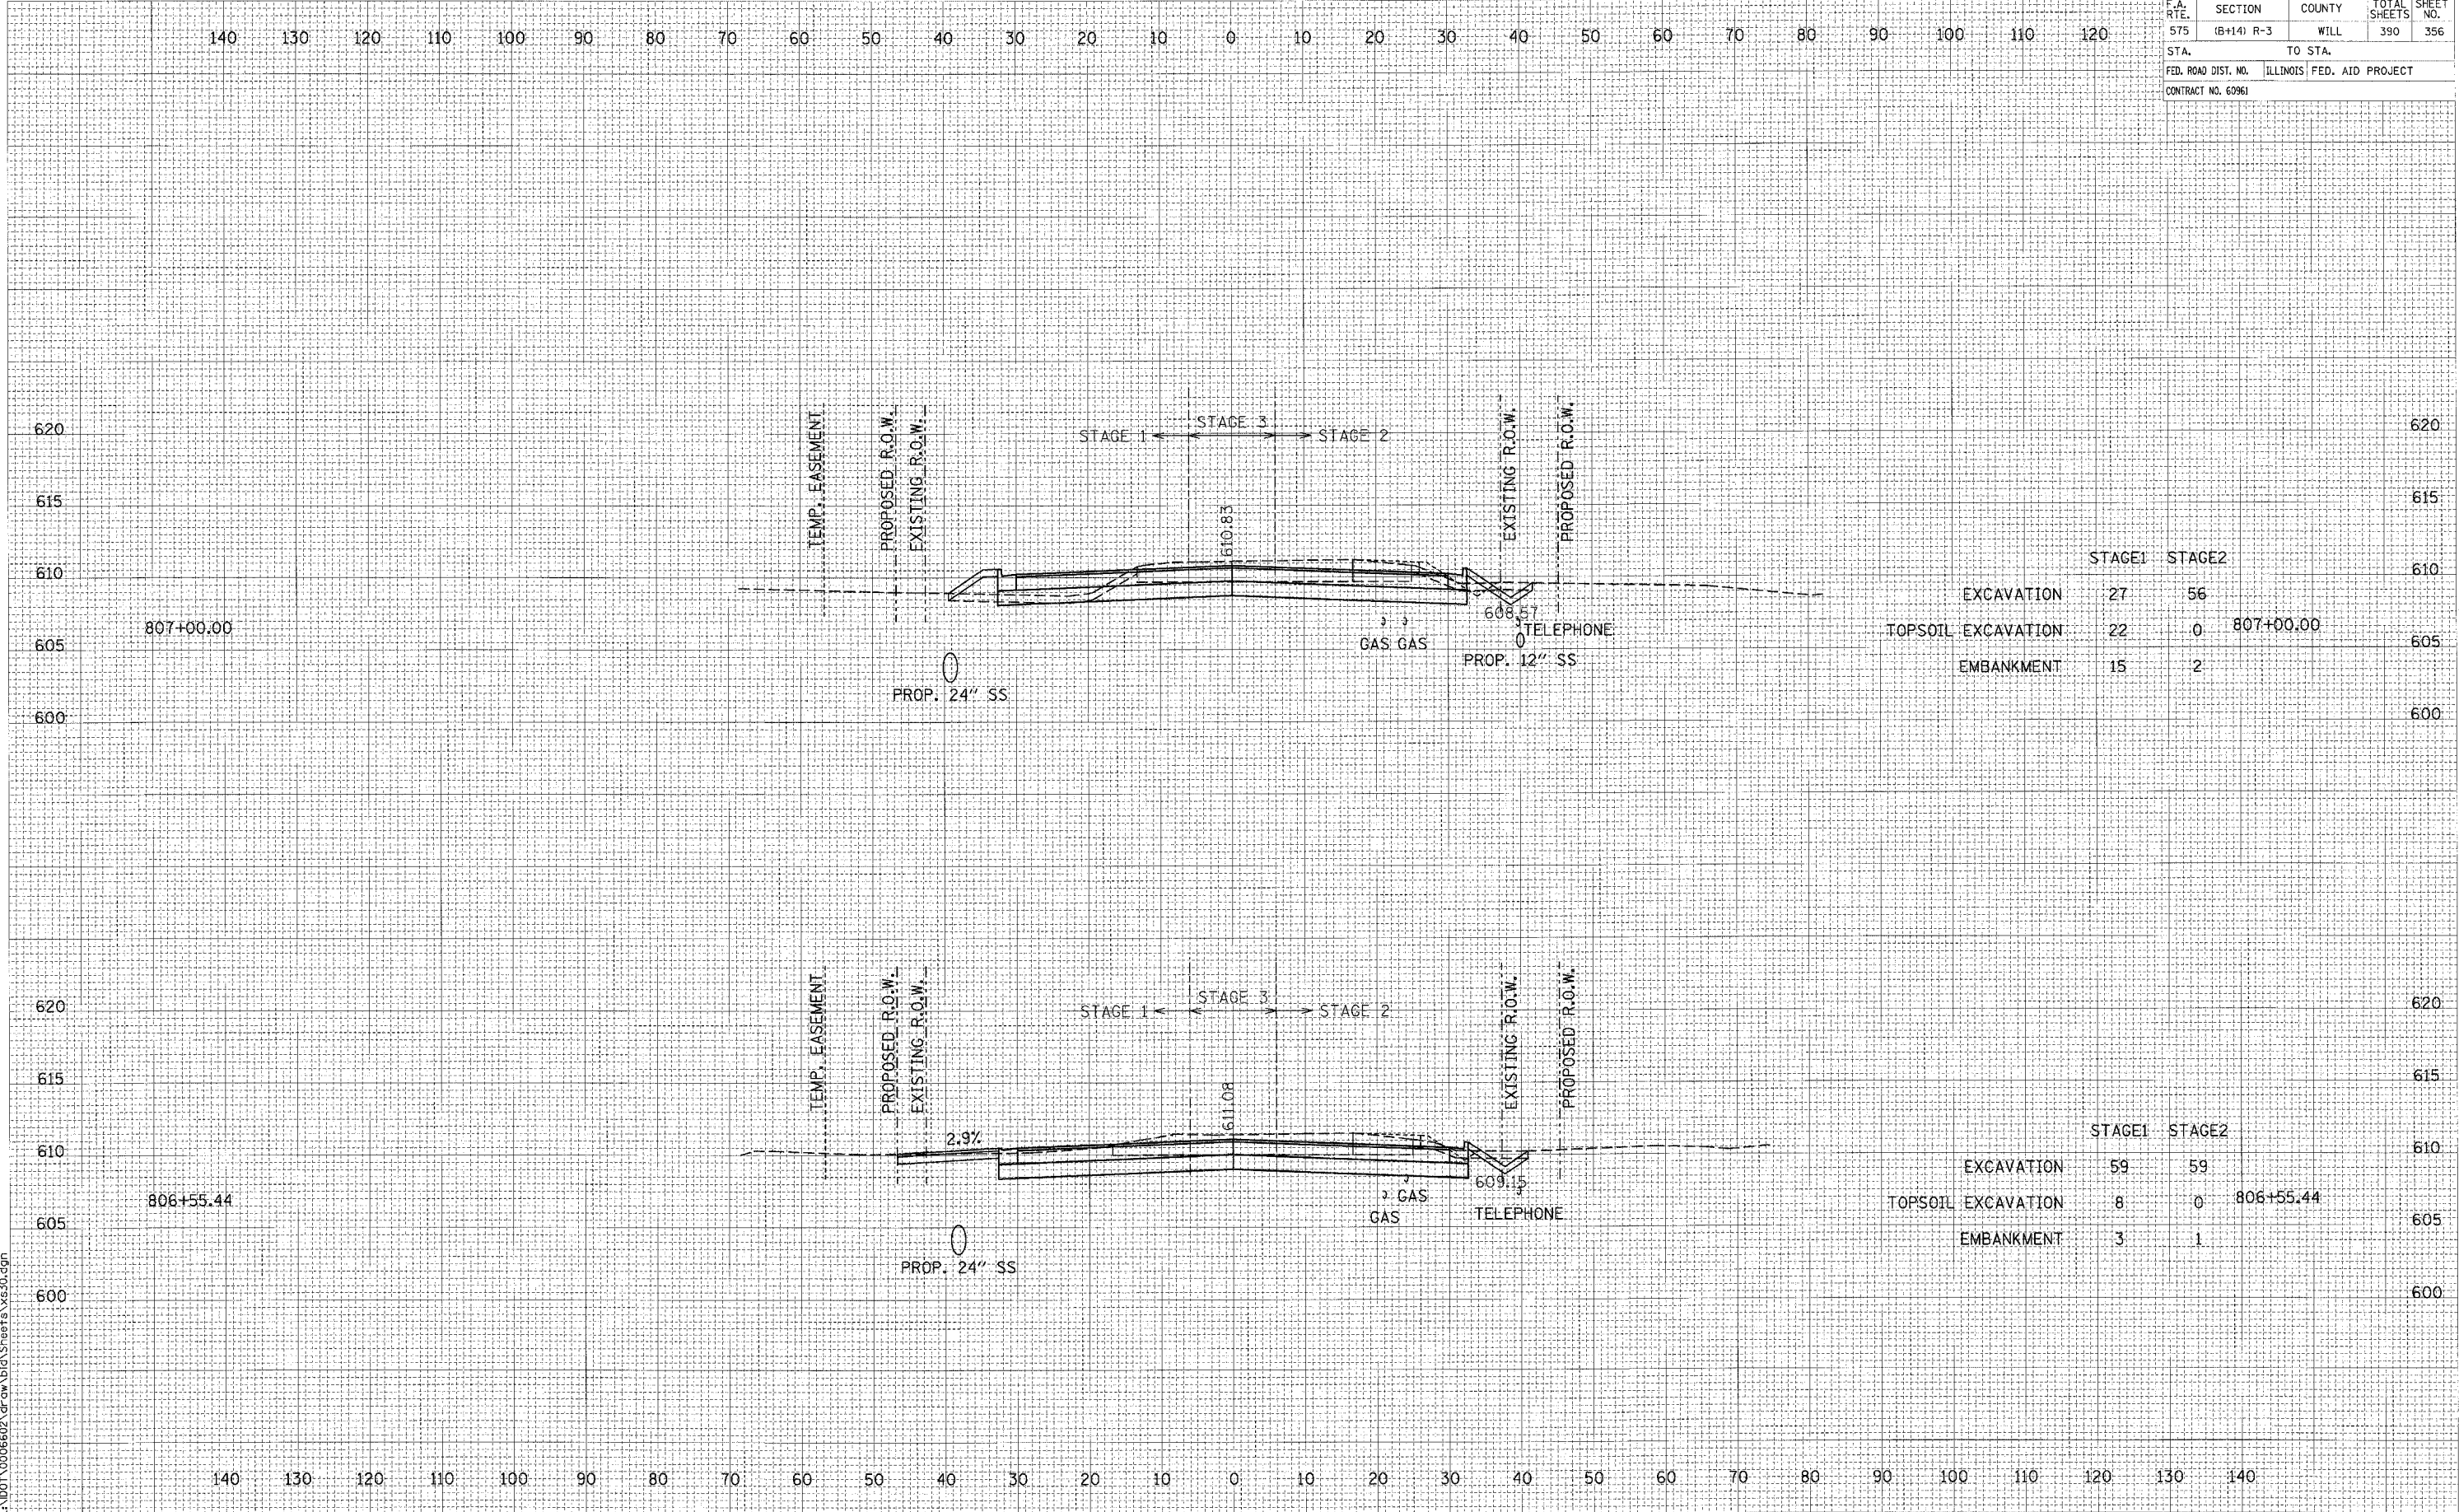

	STAGE1	STAGE2	
EXCAVATION	27	56	
TOPSOIL EXCAVATION	22	0	807+00.00
EMBANKMENT	15	2	

	STAGE1	STAGE2	
EXCAVATION	59	59	
TOPSOIL EXCAVATION	8	0	806+55.44
EMBANKMENT	3	1	