


F.A. RTE.	SECTION	COUNTY	TOTAL SHEETS	SHEET NO.
575	(B+14) R-3	WILL	390	357
STA.		TO STA.		
FED. ROAD DIST. NO.		ILLINOIS FED. AID PROJECT		
CONTRACT NO. 60961				

FINAL	REVIEWED	DATE
SURVEY	PLOTTED	
NOTE BOOK	TEMP. AREAS	
NO.	CHECKED	

ORIGINAL	DATE
SURVEY	
NOTE BOOK	
NO.	

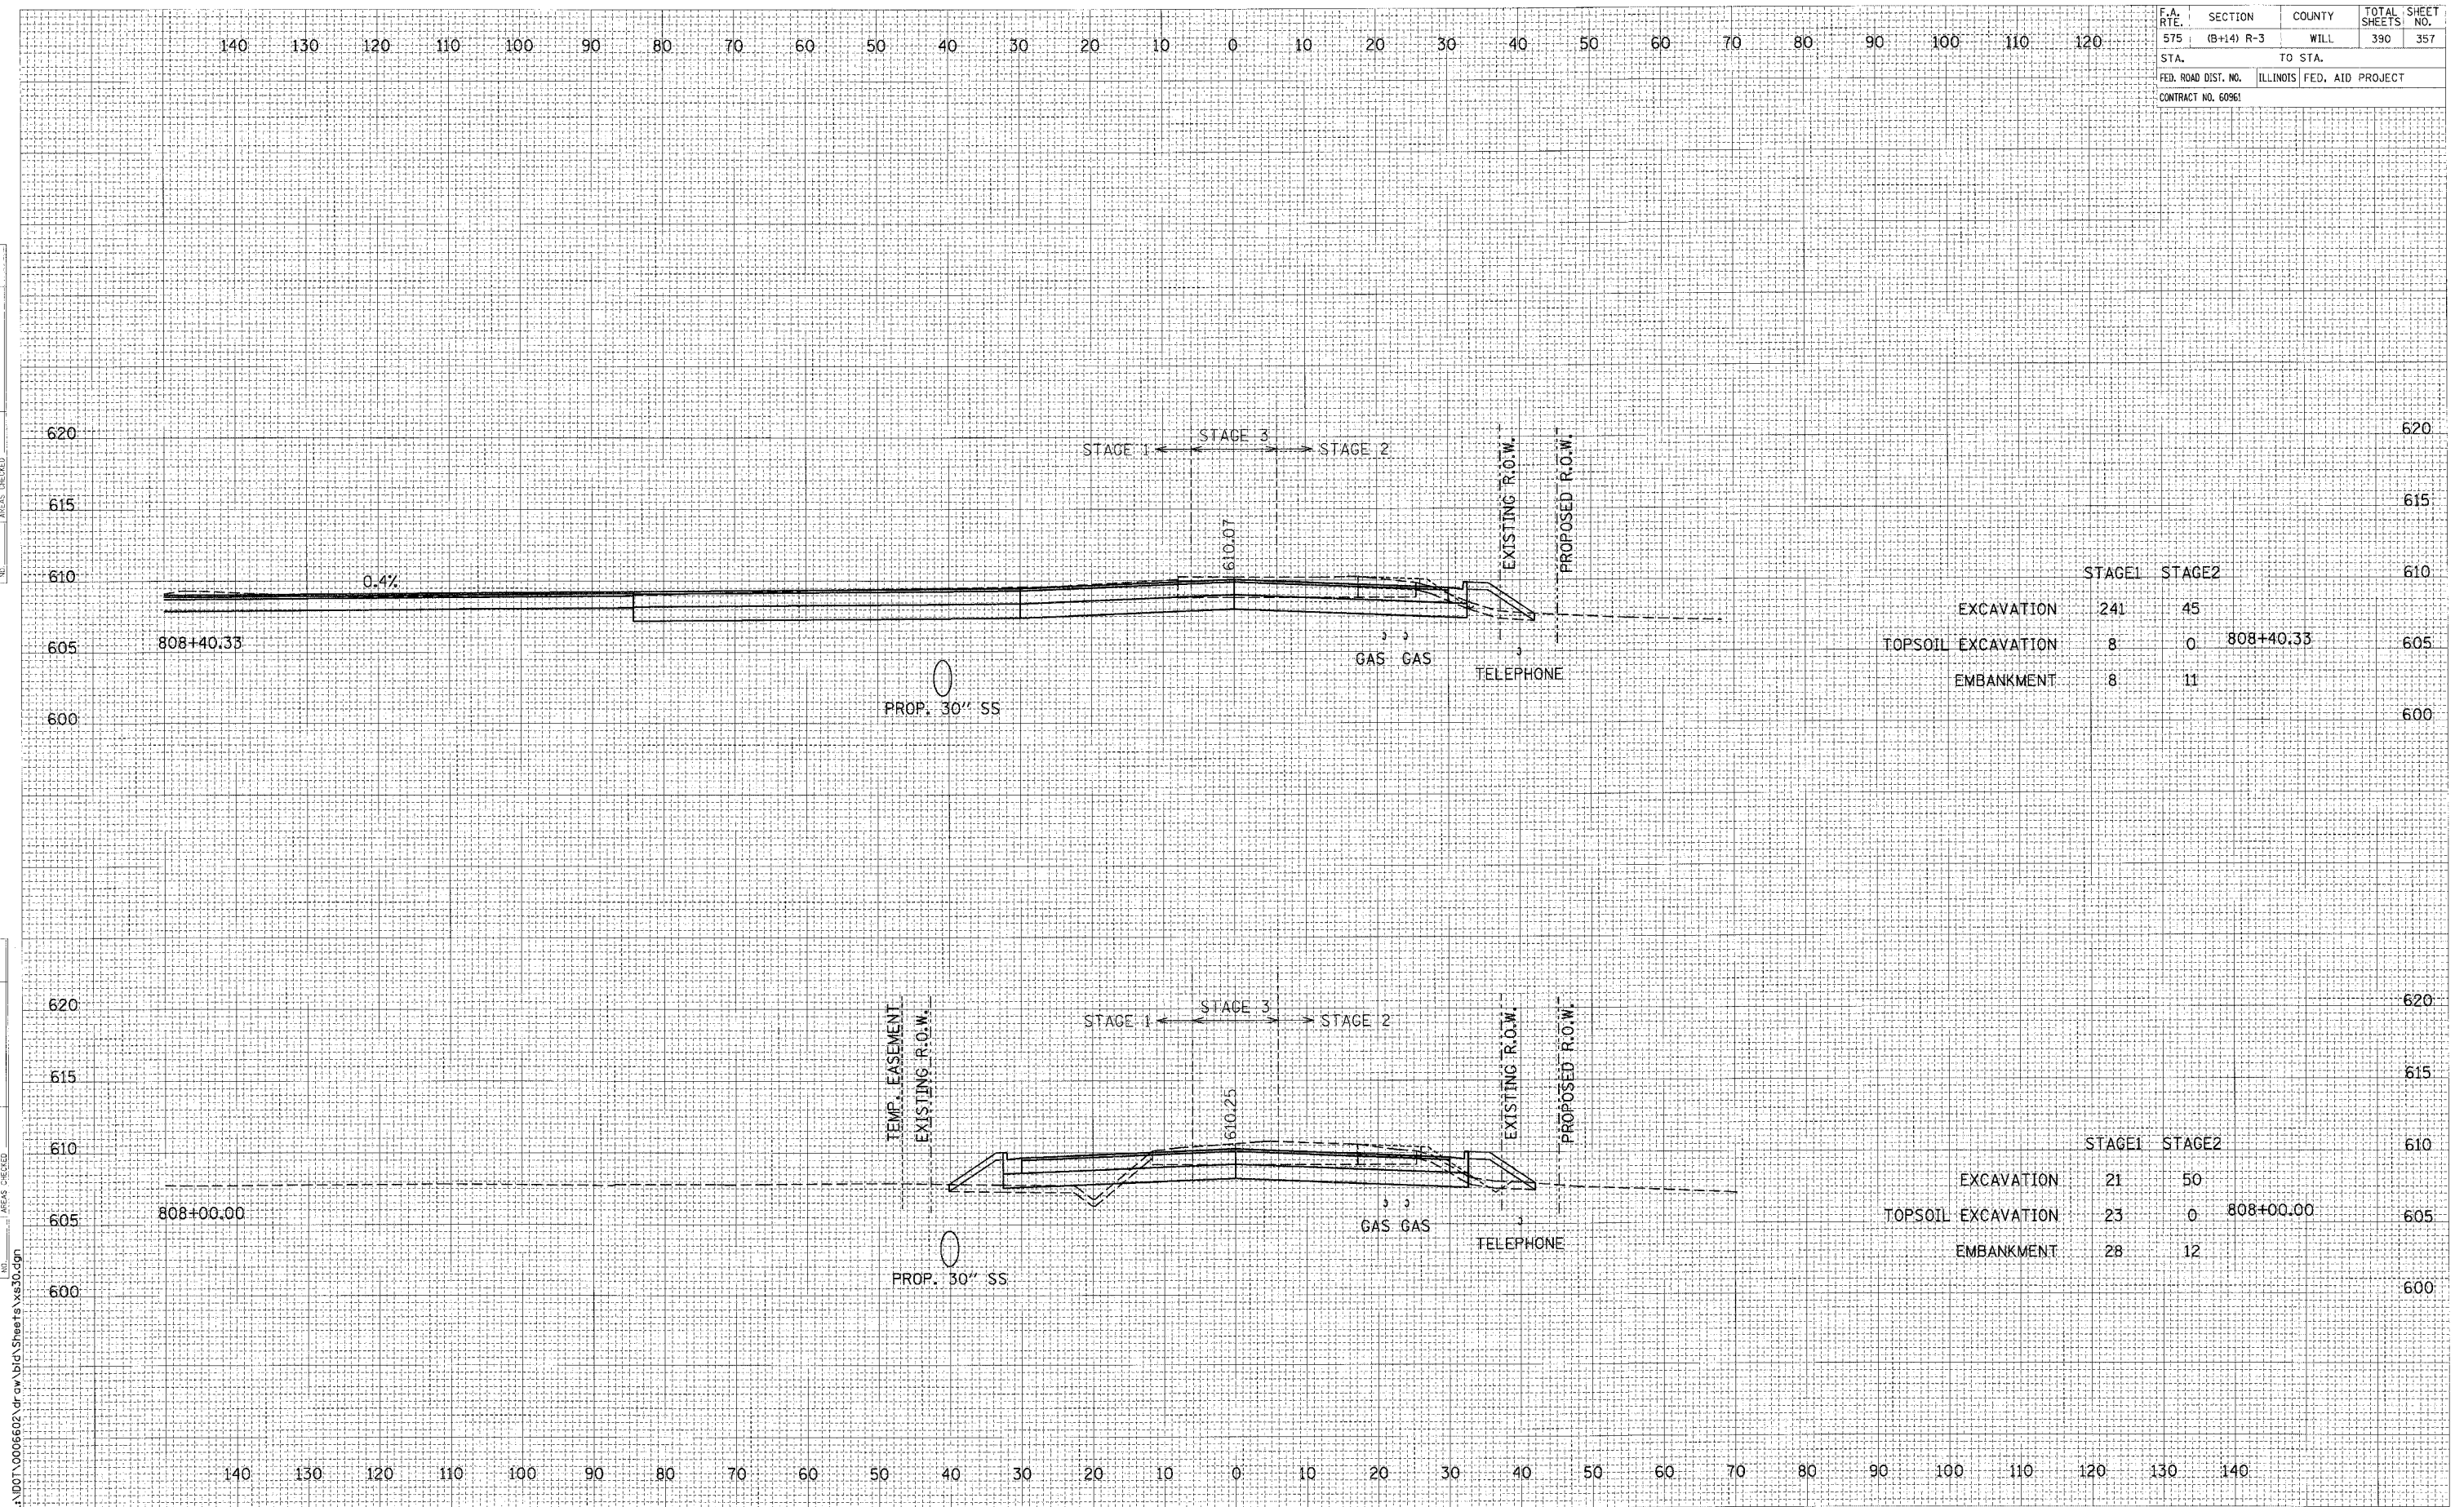

	STAGE1	STAGE2	
EXCAVATION	241	45	
TOPSOIL EXCAVATION	8	0	808+40.33
EMBANKMENT	8	11	

	STAGE1	STAGE2	
EXCAVATION	21	50	
TOPSOIL EXCAVATION	23	0	808+00.00
EMBANKMENT	28	12	

CROSS SECTIONS: U.S. ROUTE 30 - STA. 808+00.00 TO STA. 808+40.33

SCALE: 1" = 10' HORIZ.  
1" = 5' VERT.

L:\NDOT\0006602\Draw\Big\Sheets\Xs30.dgn