


F.A. RTE.	SECTION	COUNTY	TOTAL SHEETS	SHEET NO.
575	(B+14) R-3	WILL	390	359
STA.		TO STA.		
FED. ROAD DIST. NO.		ILLINOIS FED. AID PROJECT		
CONTRACT NO. 60961				

DATE	BY	NO.
APPROVED		
REVISIONS		
NO.	DESCRIPTION	DATE

DATE	BY	NO.
APPROVED		
REVISIONS		
NO.	DESCRIPTION	DATE

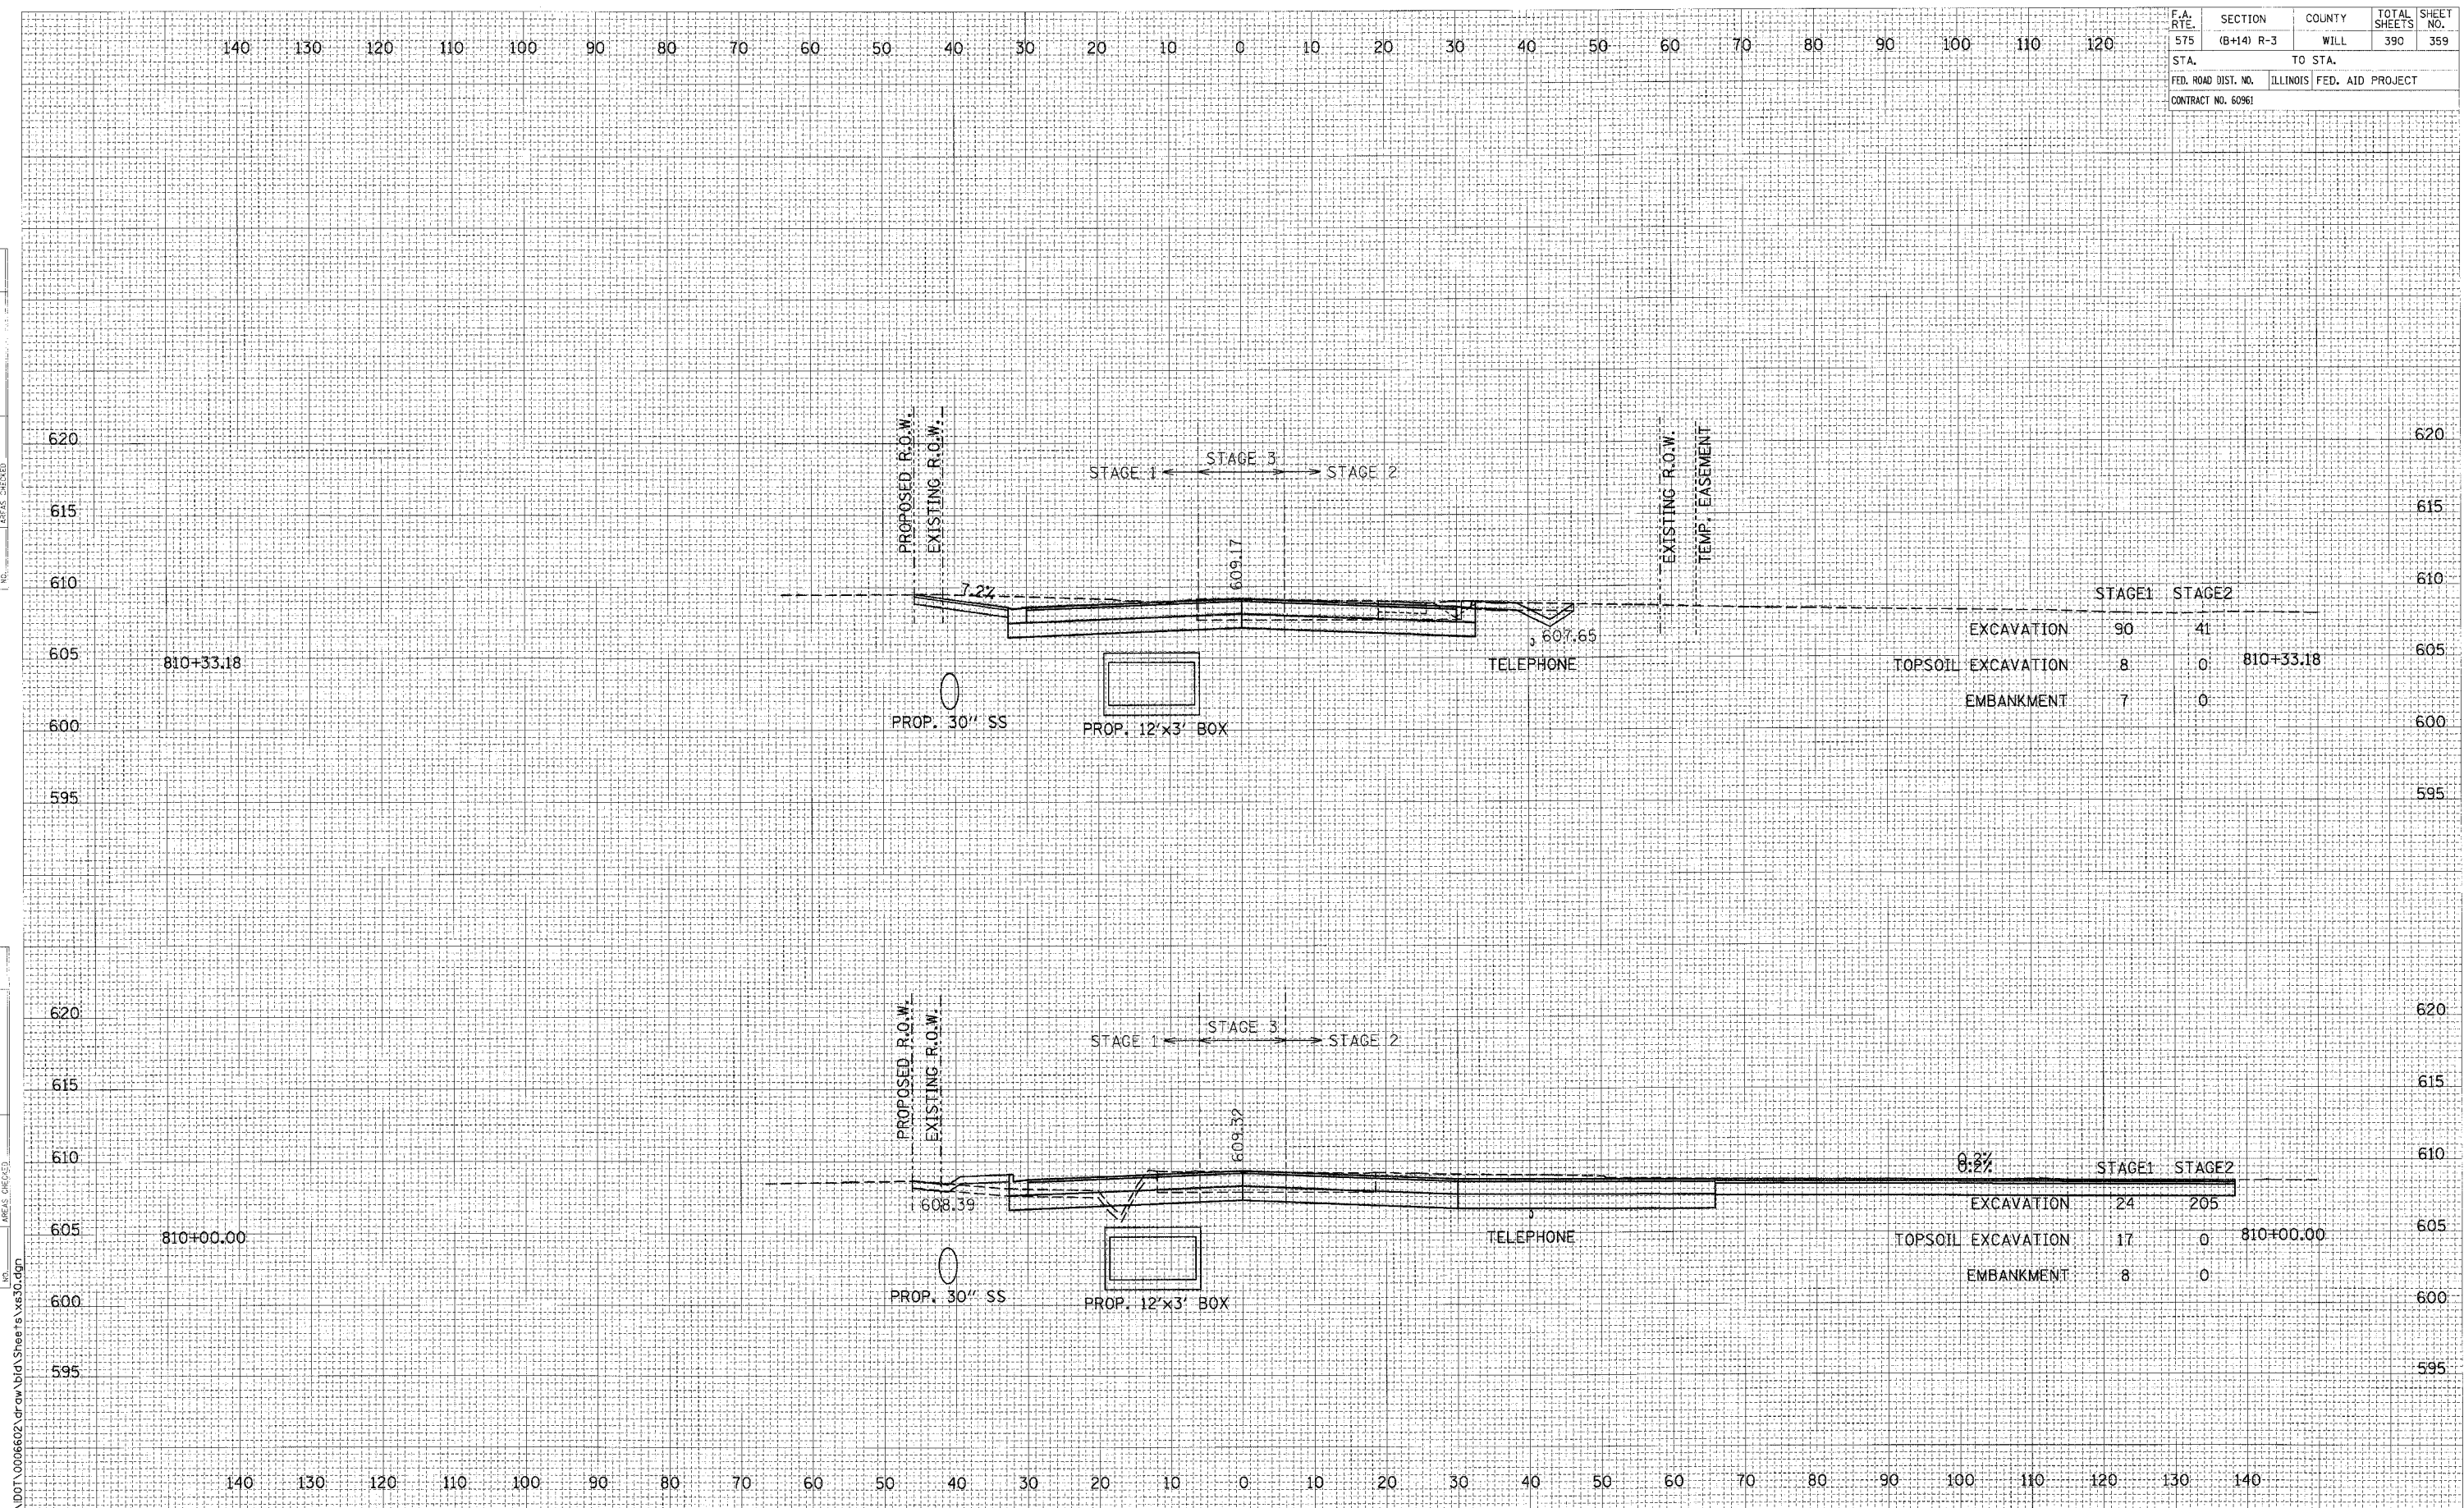

	STAGE1	STAGE2	
EXCAVATION	90	41	
TOPSOIL EXCAVATION	8	0	810+33.18
EMBANKMENT	7	0	

	STAGE1	STAGE2	
EXCAVATION	24	205	
TOPSOIL EXCAVATION	17	0	810+00.00
EMBANKMENT	8	0	

CROSS SECTIONS: U.S. ROUTE 30 - STA. 810+00.00 TO STA. 810+33.18

SCALE: 1" = 10' HORIZ.
1" = 5' VERT.