


F.A. RTE.	SECTION	COUNTY	TOTAL SHEETS	SHEET NO.
575	(B+14) R-3	WILL	390	362
STA.		TO STA.		
FED. ROAD DIST. NO.		ILLINOIS FED. AID PROJECT		
CONTRACT NO. 60961				

DATE	BY
APPROVED	
SURVEY	
NOTE BOOK	
NO.	

DATE	BY
APPROVED	
SURVEY	
NOTE BOOK	
NO.	

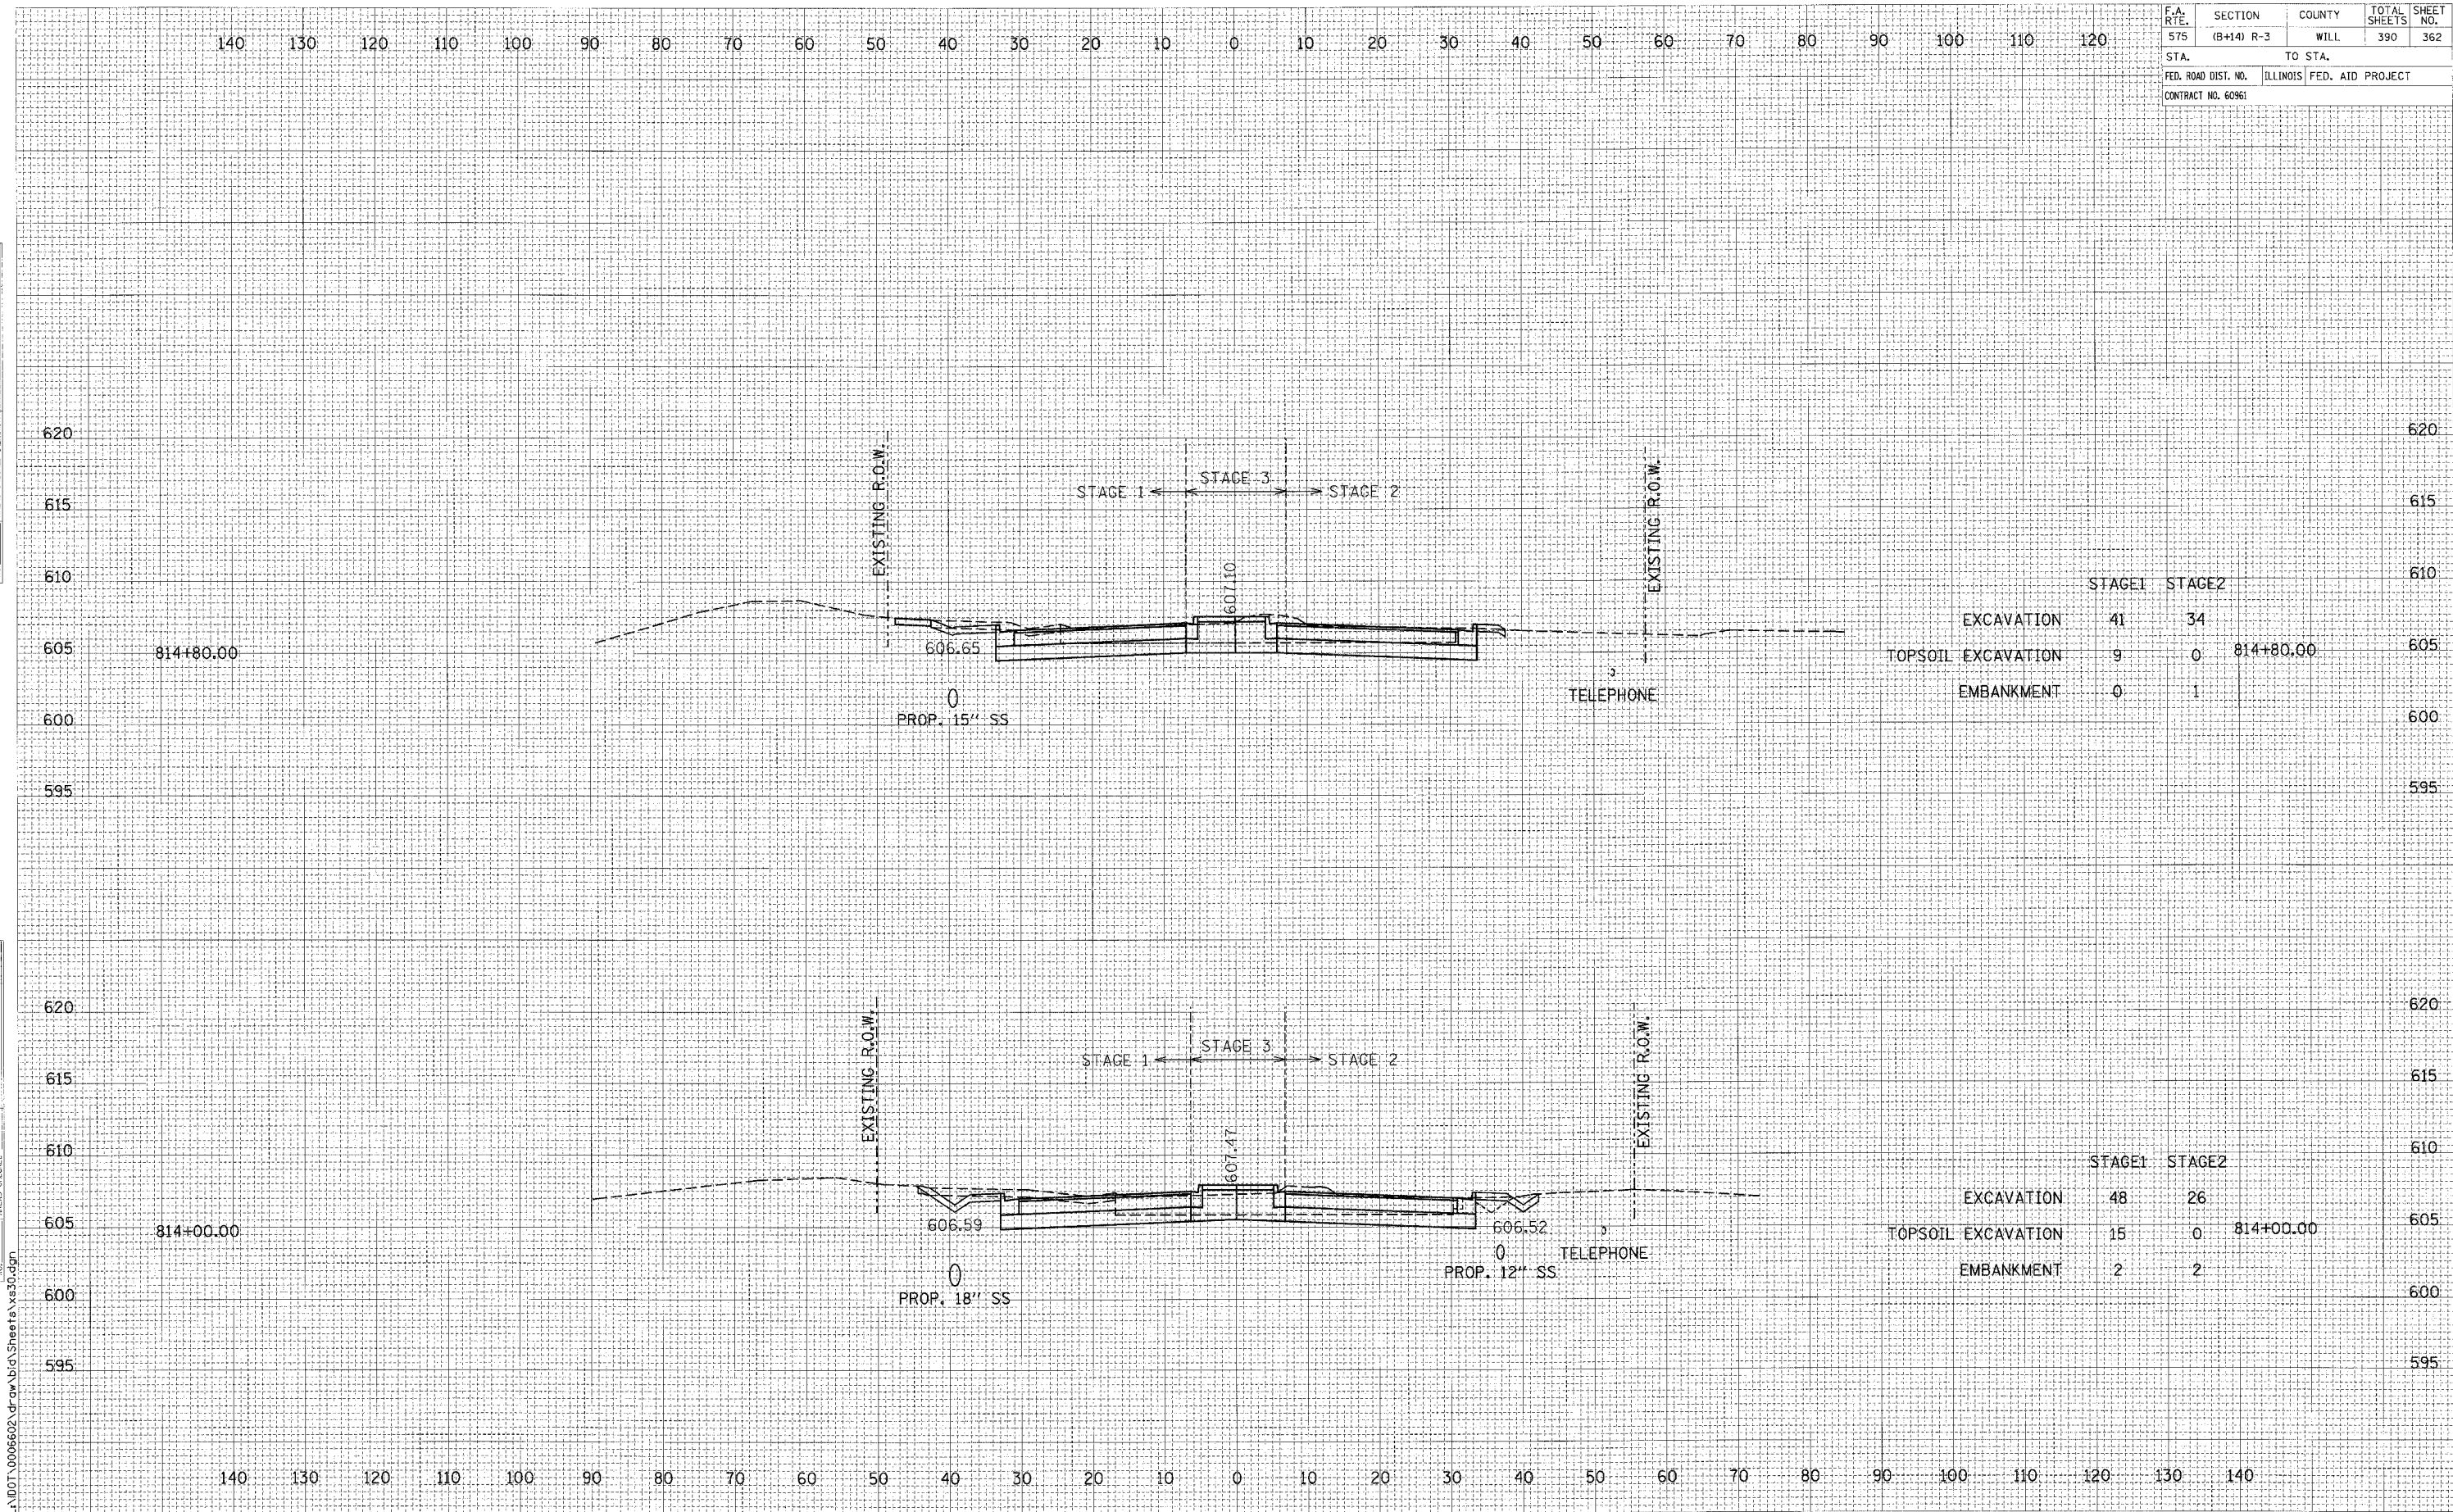

L:\001\006602\Draw\01\Sheets\xs30.dgn

CROSS SECTIONS: U.S. ROUTE 30 - STA. 814+00.00 TO STA. 814+80.00

SCALE: 1" = 10' HORIZ.
1" = 5' VERT.