


F.A. RTE.	SECTION	COUNTY	TOTAL SHEETS	SHEET NO.
575	(B+14) R-3	WILL	390	363
STA.		TO STA.		
FED. ROAD DIST. NO.		ILLINOIS FED. AID PROJECT		
CONTRACT NO. 60961				

FINAL	APPROVED	DATE
SUBMIT	PLOTTED	
NOTE BOOK	TEMPLATE	
NO.	AREAS CHECKED	

ORIGINAL	CHECKED	DATE
SUBMIT	NOTED	
NOTE BOOK	TEMPLATE	
NO.	AREAS CHECKED	

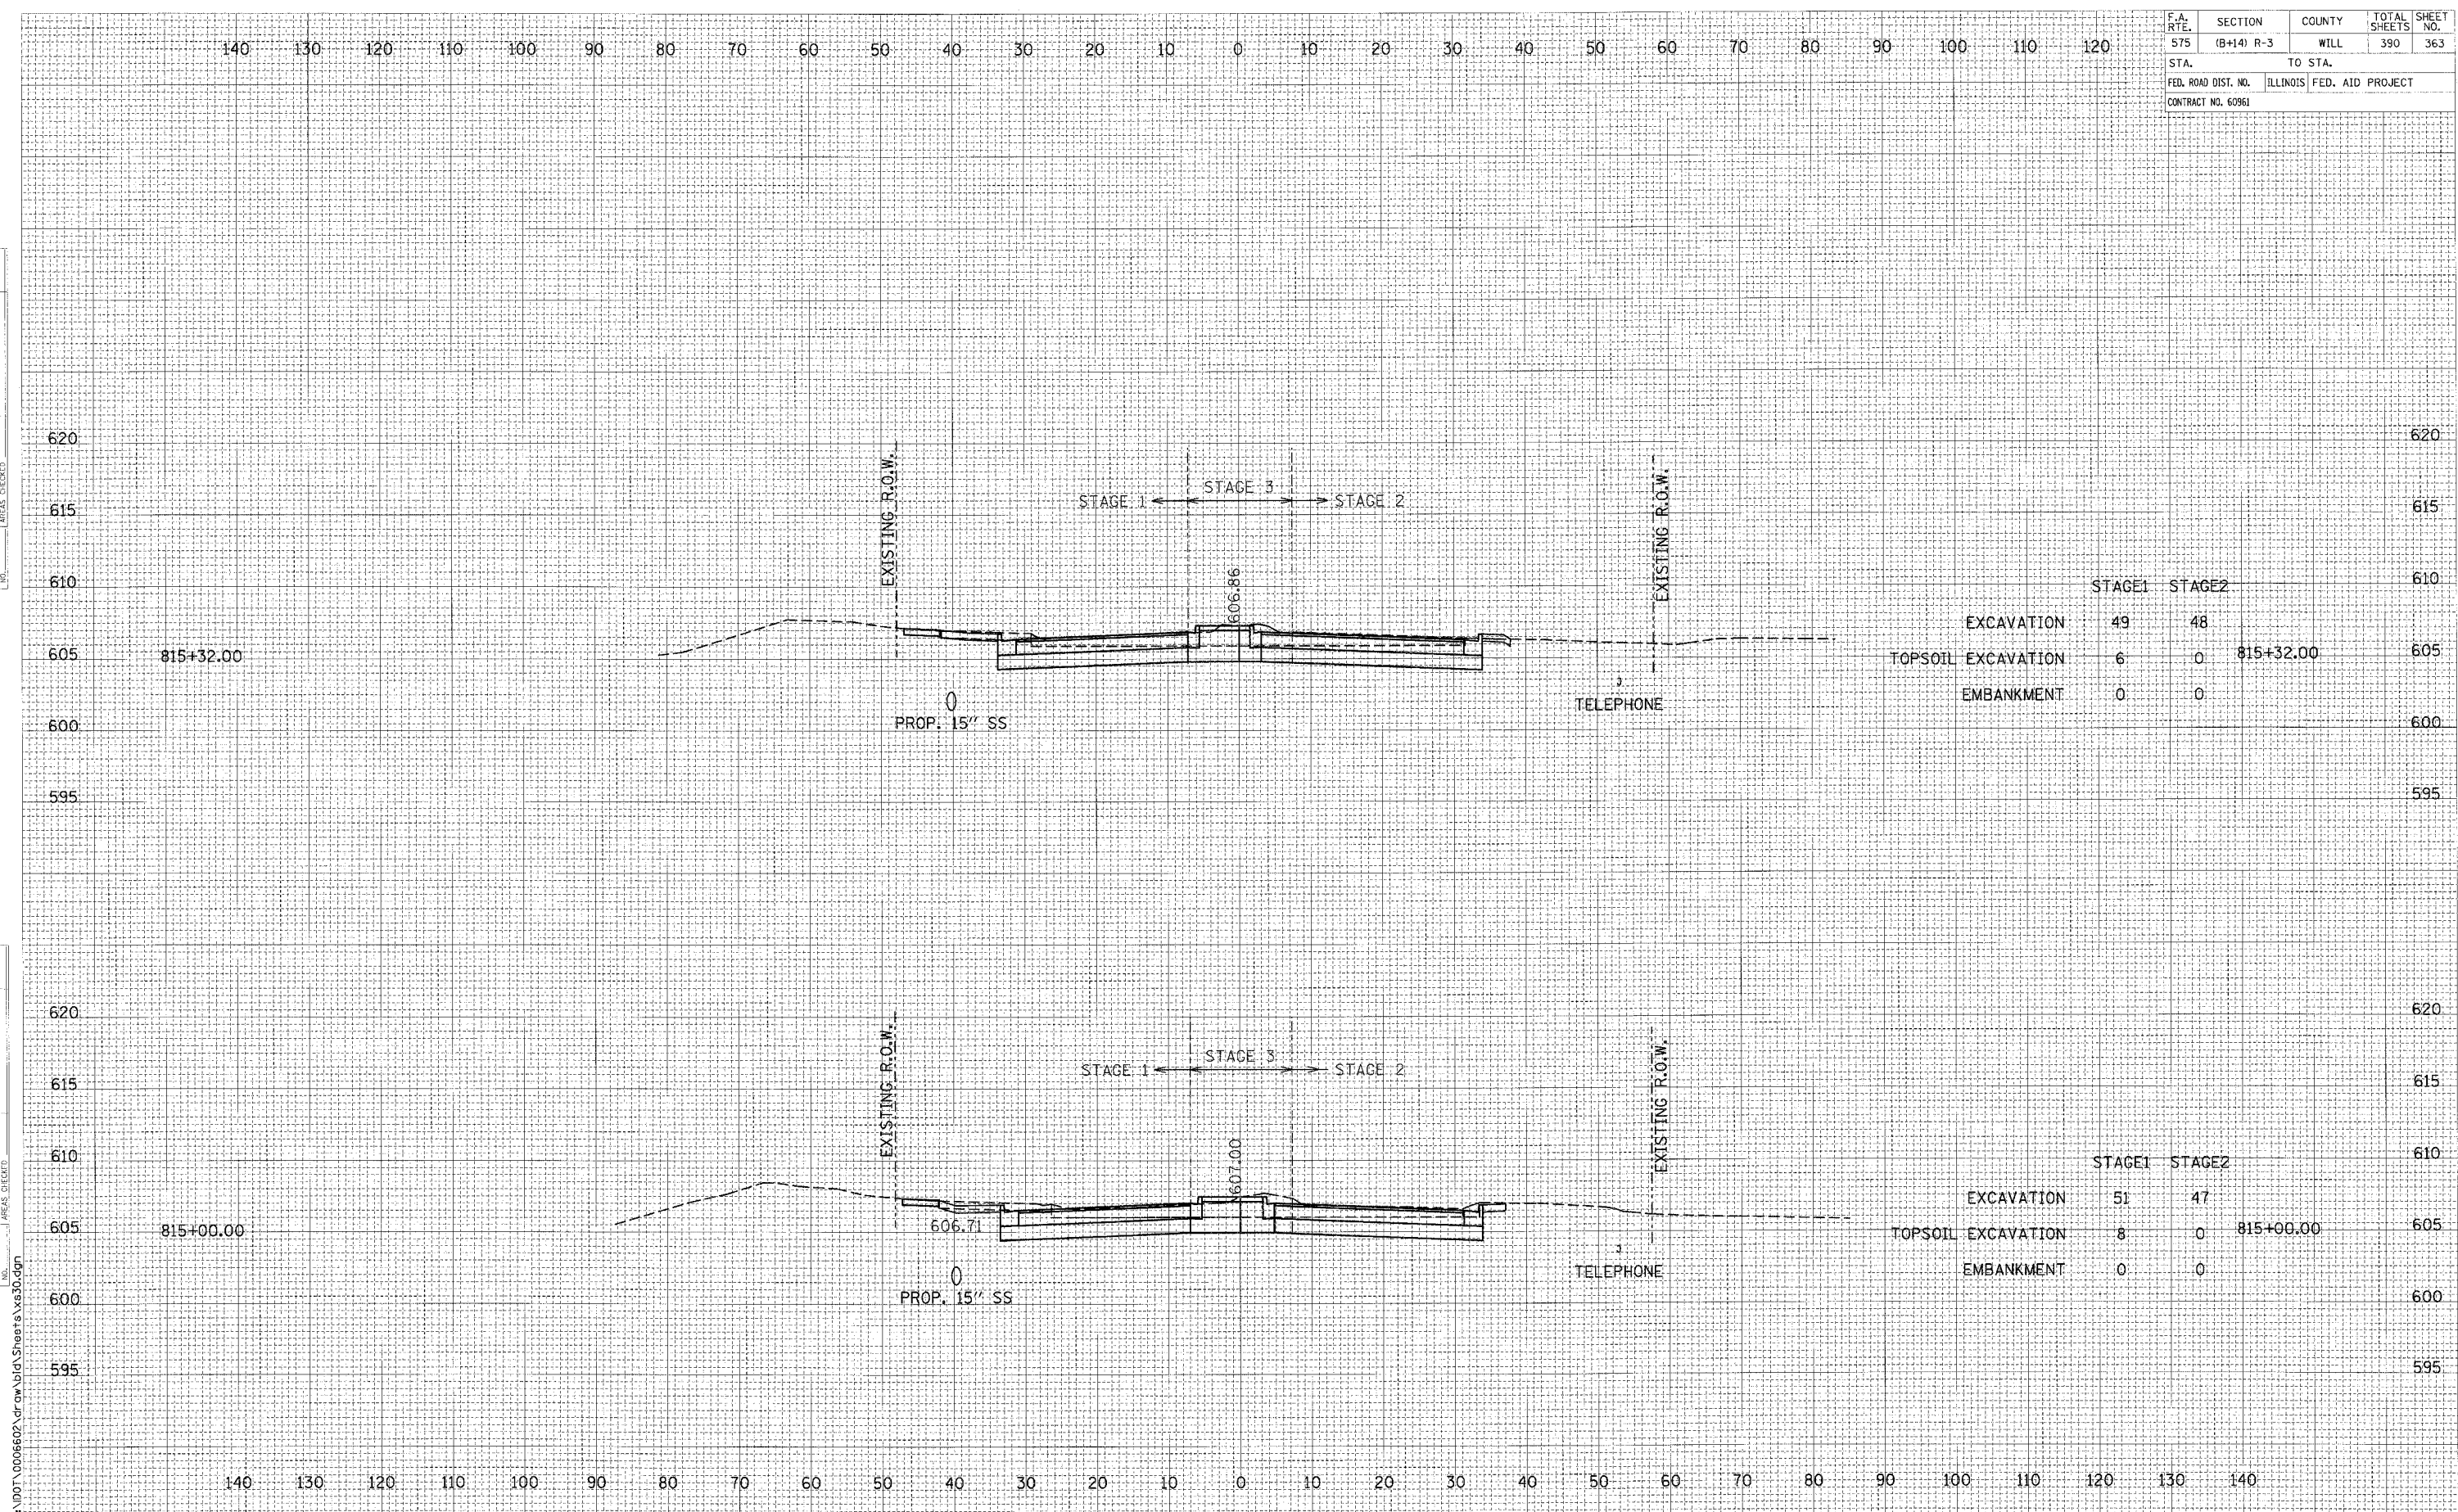

	STAGE1	STAGE2		
EXCAVATION	49	48		
TOPSOIL EXCAVATION	6	0	815+32.00	
EMBANKMENT	0	0		

	STAGE1	STAGE2		
EXCAVATION	51	47		
TOPSOIL EXCAVATION	8	0	815+00.00	
EMBANKMENT	0	0		

L:\DOT\006662\dr\dw\bid\Sheets\X3630.dgn